


DATE _____
 BY _____
 SURVEYED _____
 PLOTTED _____
 TEMPLATE _____
 NOTE BOOK _____
 AREAS CHECKED _____
 NO. _____

DATE _____
 BY _____
 SURVEYED _____
 PLOTTED _____
 TEMPLATE _____
 NOTE BOOK _____
 AREAS CHECKED _____
 NO. _____

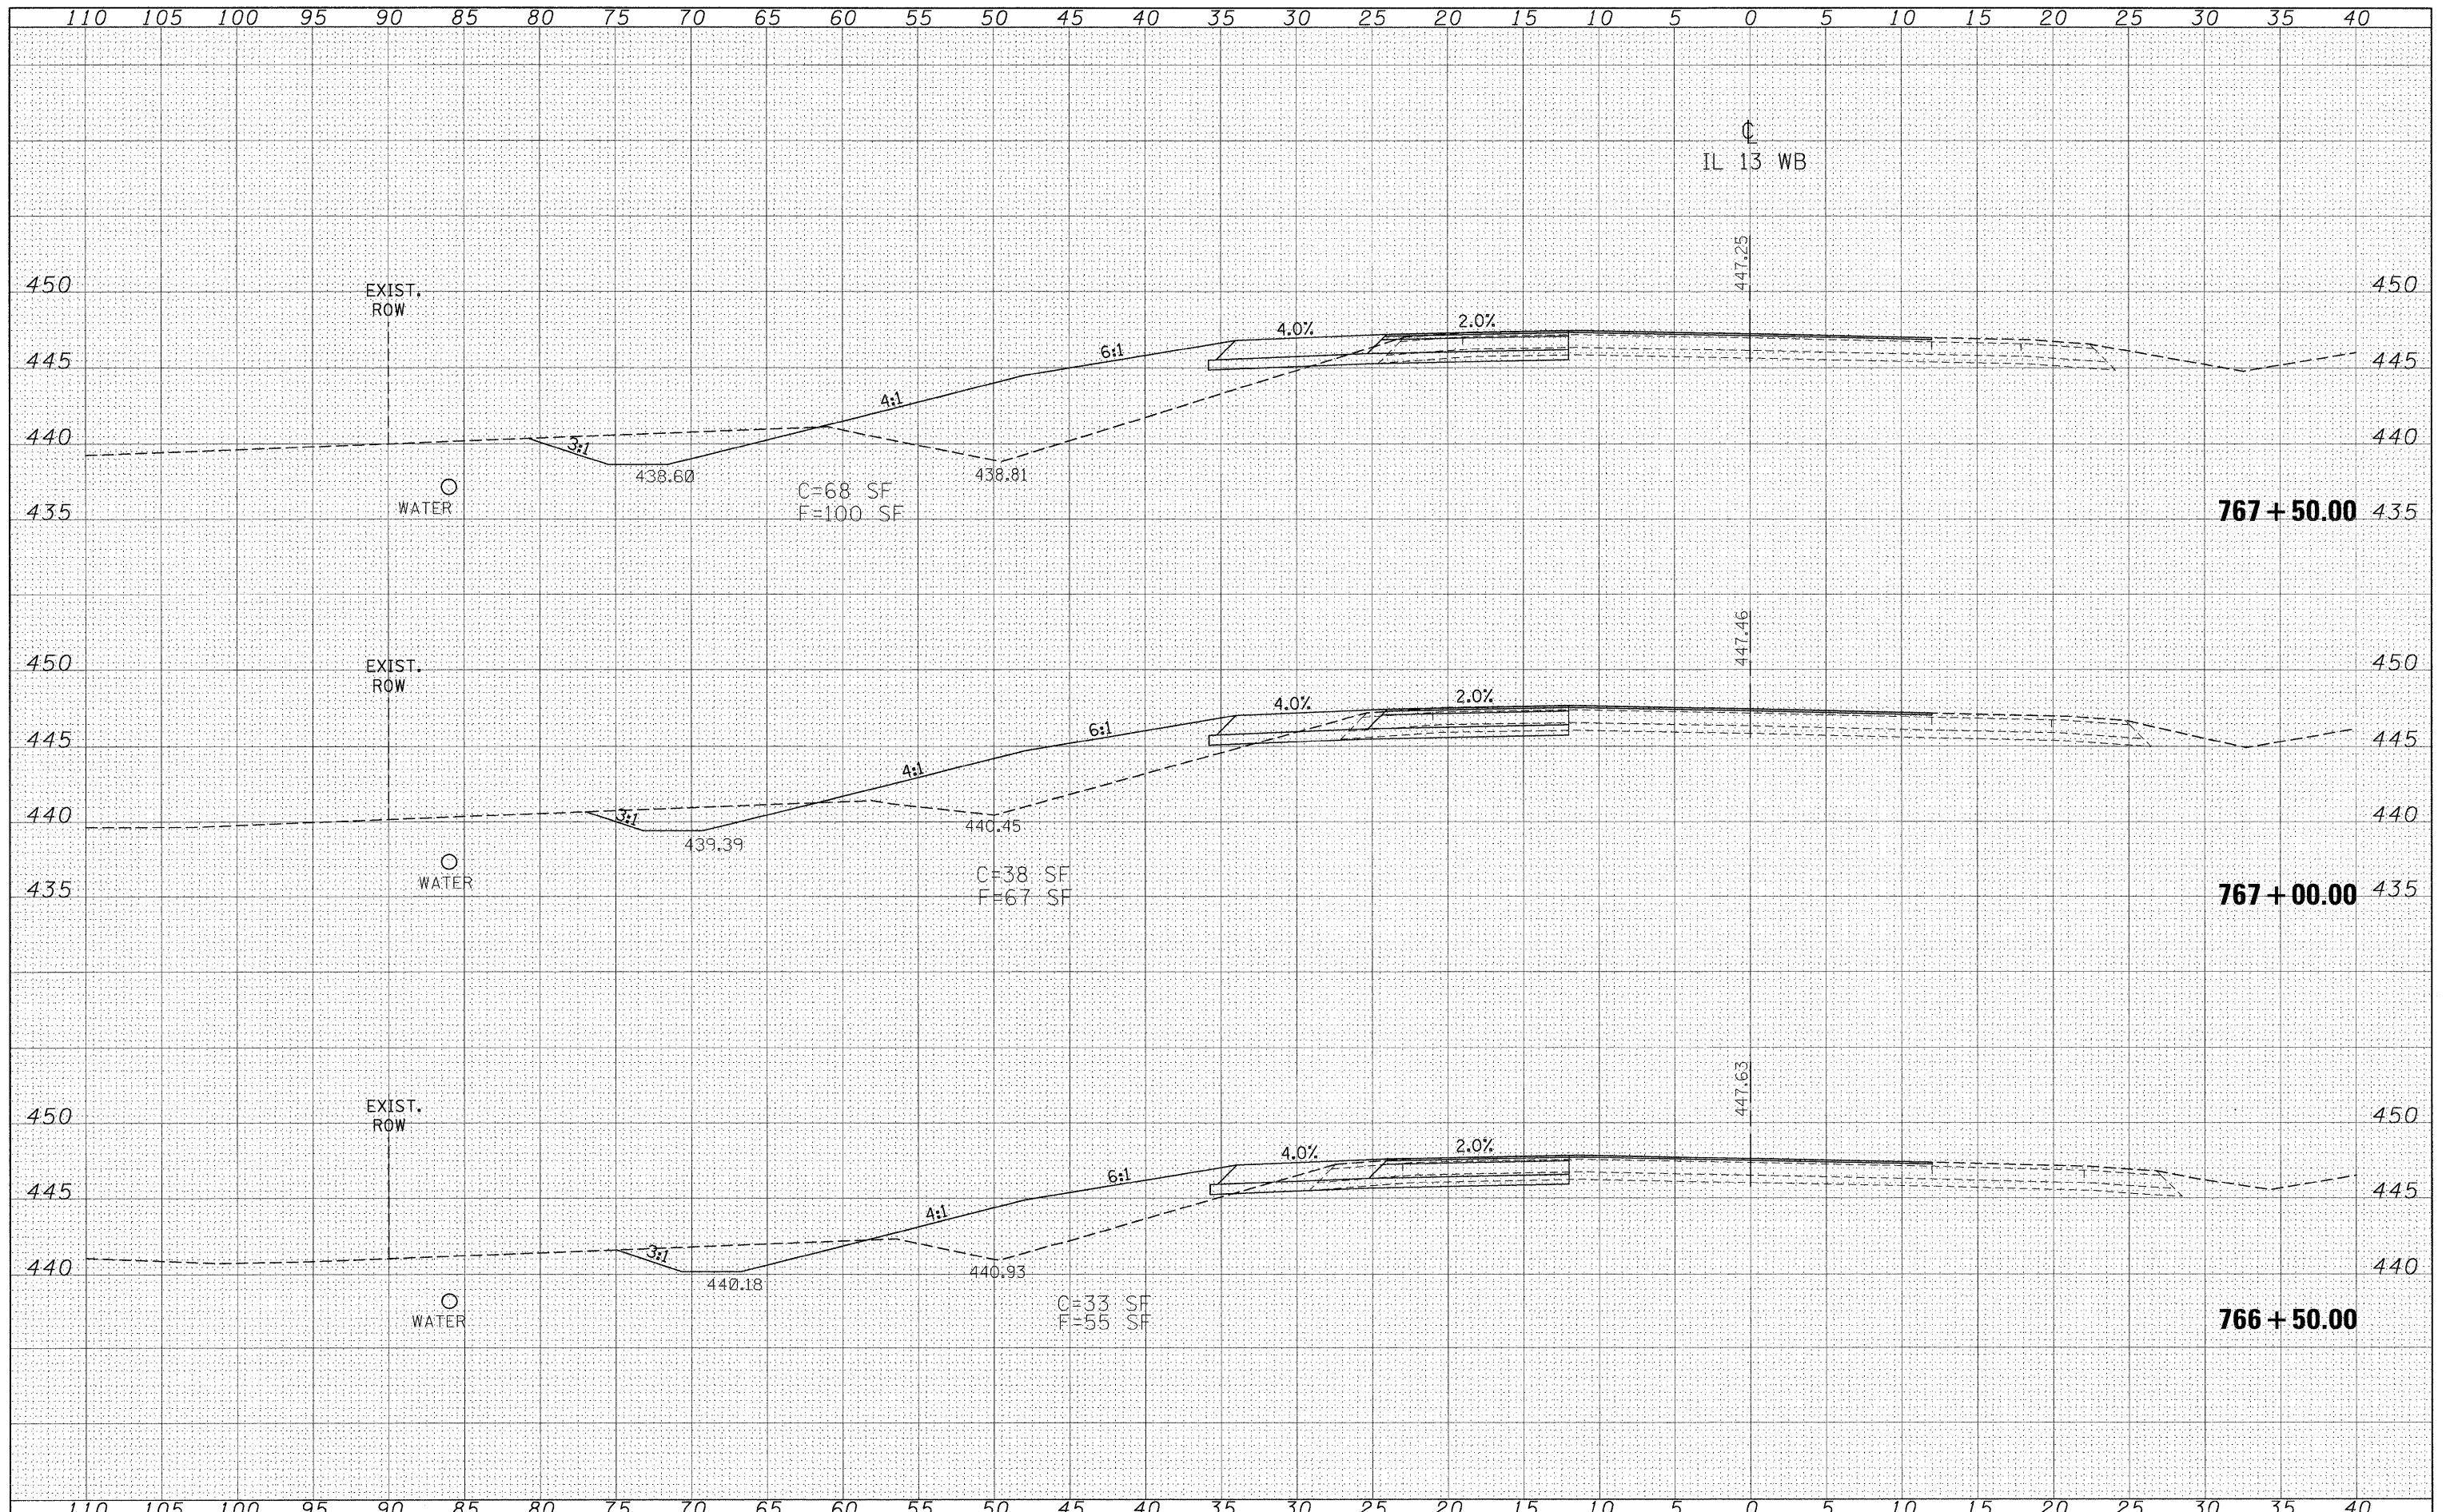

FILE NAME =	USER NAME = russellcf	DESIGNED -	REVISED -	STATE OF ILLINOIS DEPARTMENT OF TRANSPORTATION	IL 13 WESTBOUND CROSS SECTIONS			F.A.P. RTE.	SECTION	COUNTY	TOTAL SHEETS	SHEET NO.
ca:\pwwork\pwwid001\RUSSELLCF\dms43738\d9.78053	wbxssht.dgn	DRAWN -	REVISED -					331	SEC. NO (IX-1)N-1, TS-2	WILLIAMSON	193	108
PLOT SCALE = 5.0000' / IN.		CHECKED -	REVISED -					CONTRACT NO. 78053				
PLOT DATE = 5/6/2009		DATE -	REVISED -					SCALE: 1"=5' SHEET NO. OF SHEETS STA. 766+50.00 TO STA. 767+50.00				
								FED. ROAD DIST. NO.		ILLINOIS FED. AID PROJECT		