


DATE	
BY	
FINAL SURVEY	SURVEYED
NOTE BOOK	PLOTTED
NO.	TEMPLATE
	AREAS
	CHECKED

DATE	
BY	
ORIGINAL SURVEY	SURVEYED
NOTE BOOK	PLOTTED
NO.	TEMPLATE
	AREAS
	CHECKED

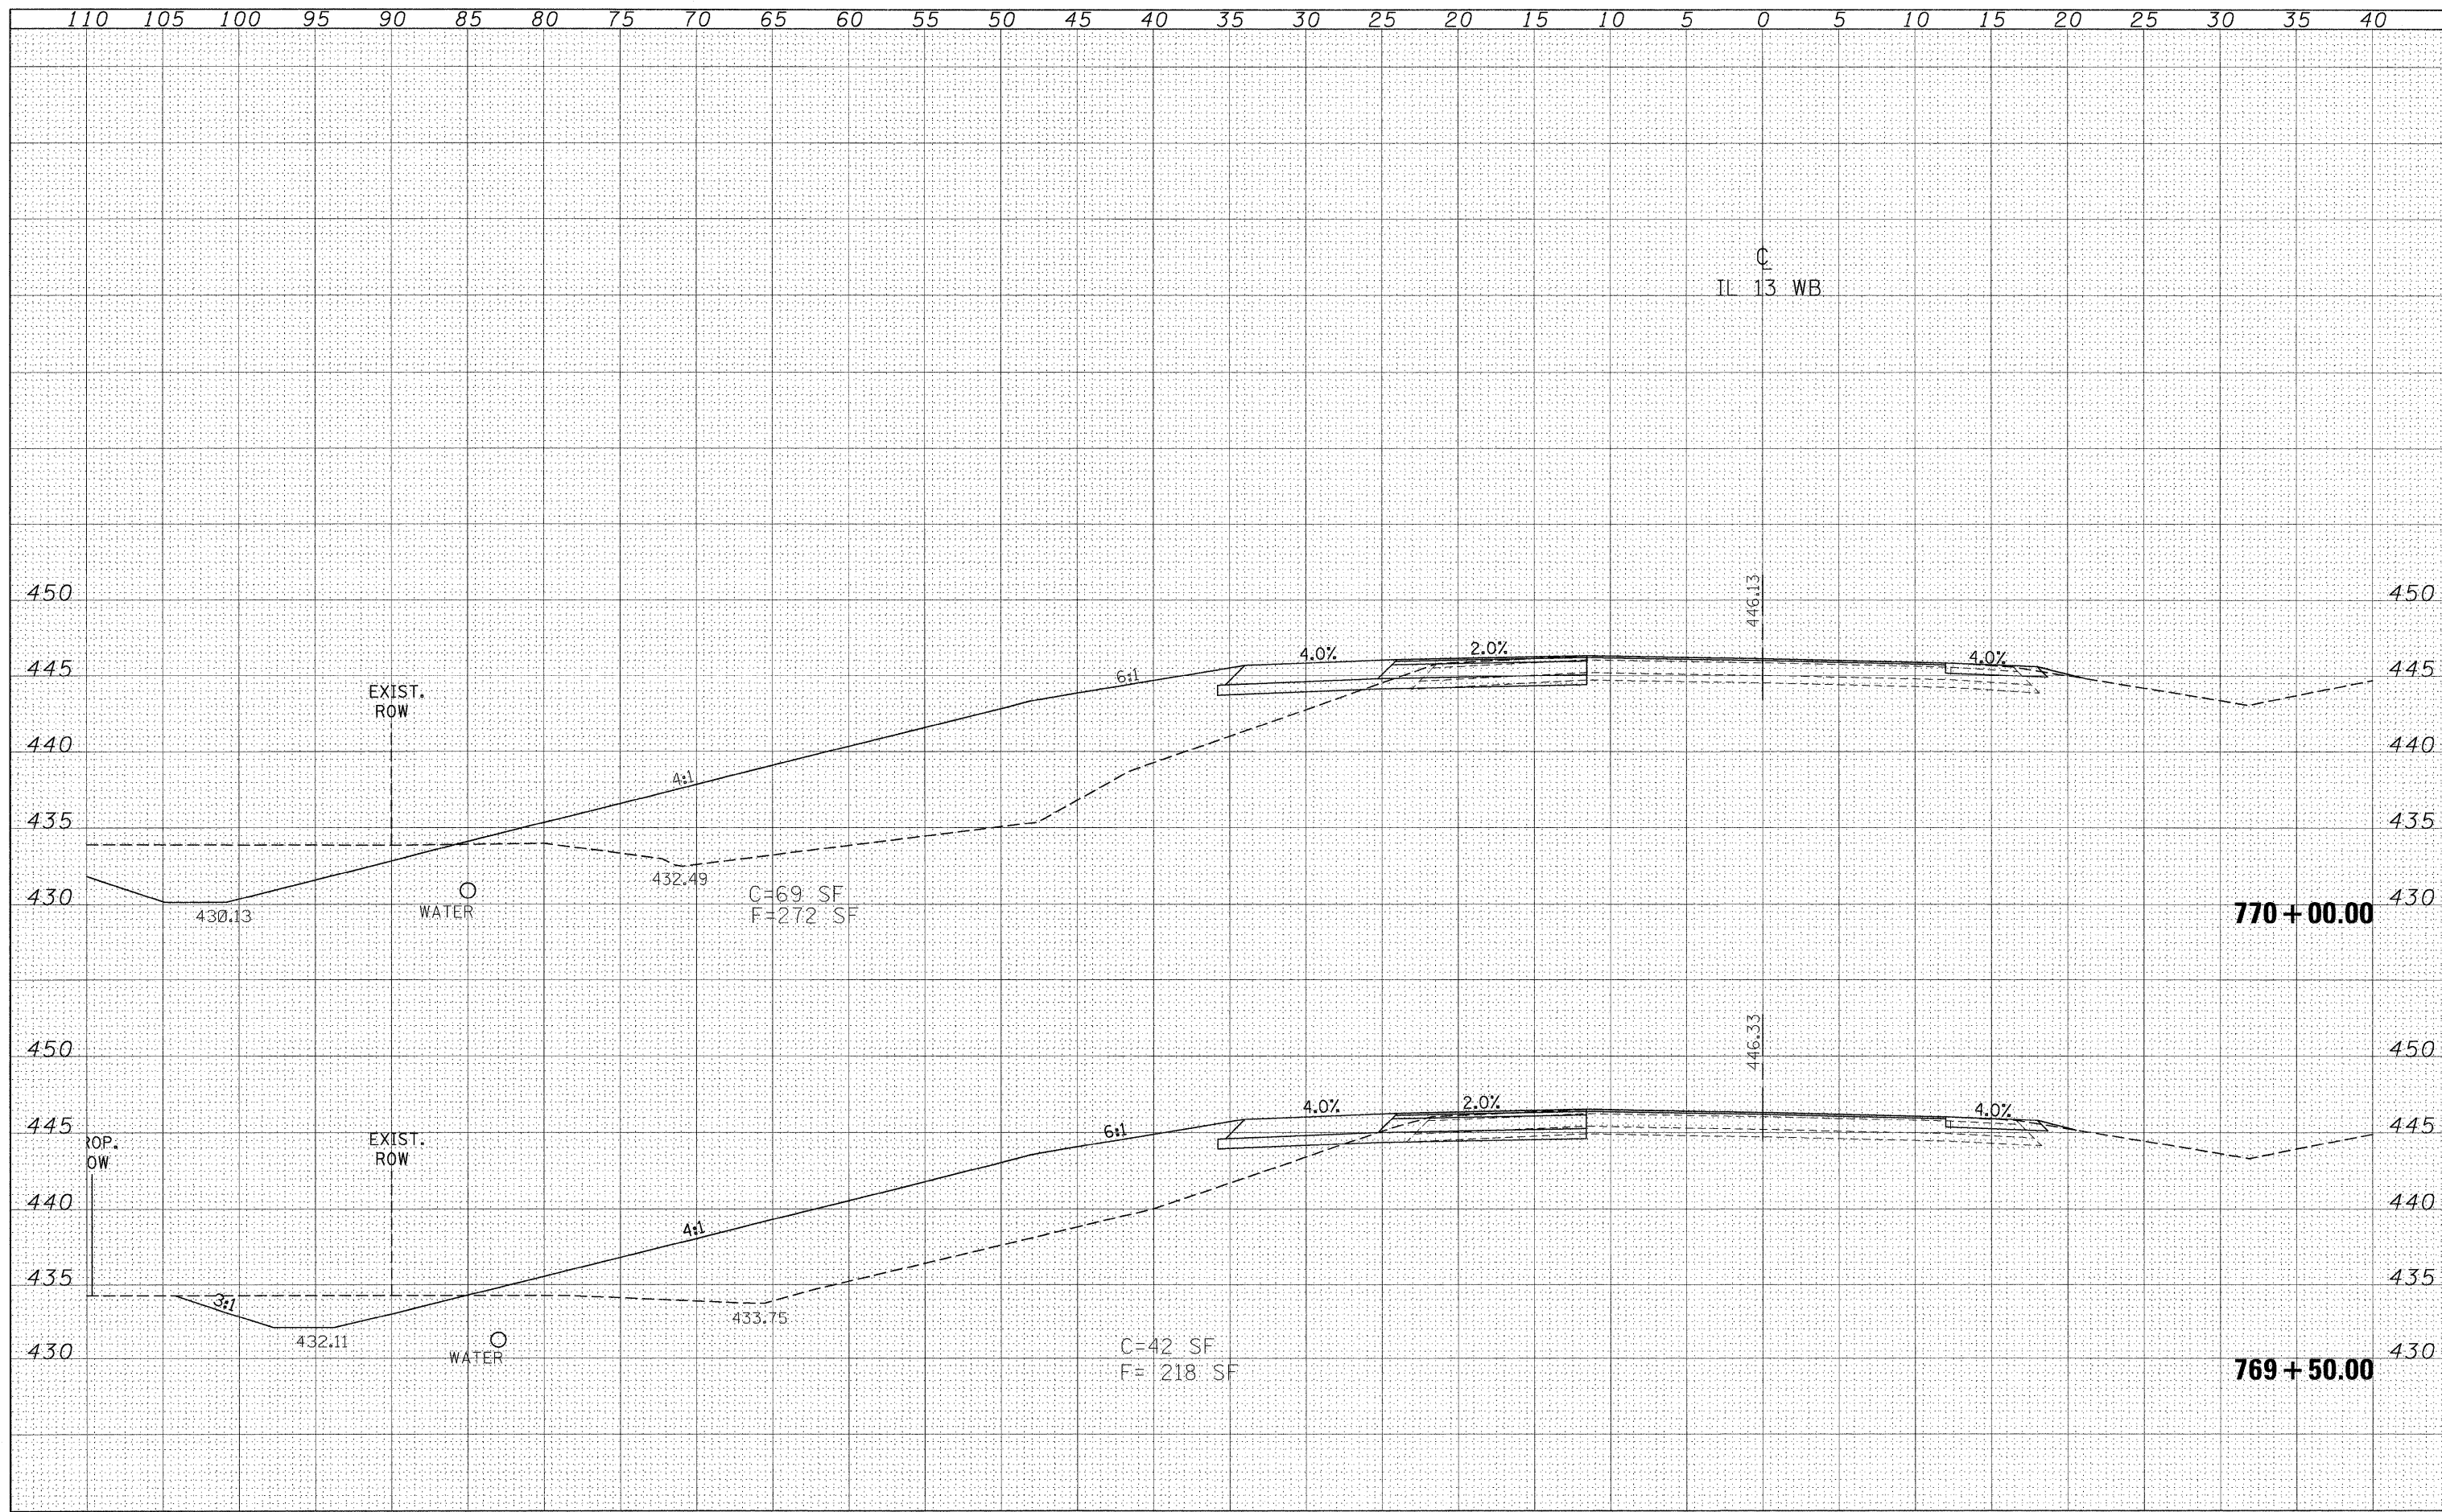

FILE NAME =
 et:\pw\work\PWIDOT\RUSSELLCF\dms43738\d9_78053\bxshdgn

USER NAME = russellcf
 PLOT SCALE = 5.0000' / IN.
 PLOT DATE = 5/6/2009

DESIGNED -
 DRAWN -
 CHECKED -
 DATE -

REVISED -
 REVISED -
 REVISED -
 REVISED -

**STATE OF ILLINOIS
 DEPARTMENT OF TRANSPORTATION**

IL 13 WESTBOUND CROSS SECTIONS

SCALE: 1"=5' SHEET NO. OF SHEETS STA. 769+50.00 TO STA. 770+00.00

F.A.P. RTE.	SECTION	COUNTY	TOTAL SHEETS	SHEET NO.
331	SEC. NO (1X-1N-1, TS-2)	WILLIAMSON	193	110
CONTRACT NO. 78053				
FED. ROAD DIST. NO.		ILLINOIS FED. AID PROJECT		