


DATE	
BY	
FINAL SURVEY	
SWAYED PLOTTED	
NOTE BOOK	
AREAS CHECKED	
NO.	

DATE	
BY	
ORIGINAL SURVEY	
SWAYED PLOTTED	
NOTE BOOK	
AREAS CHECKED	
NO.	

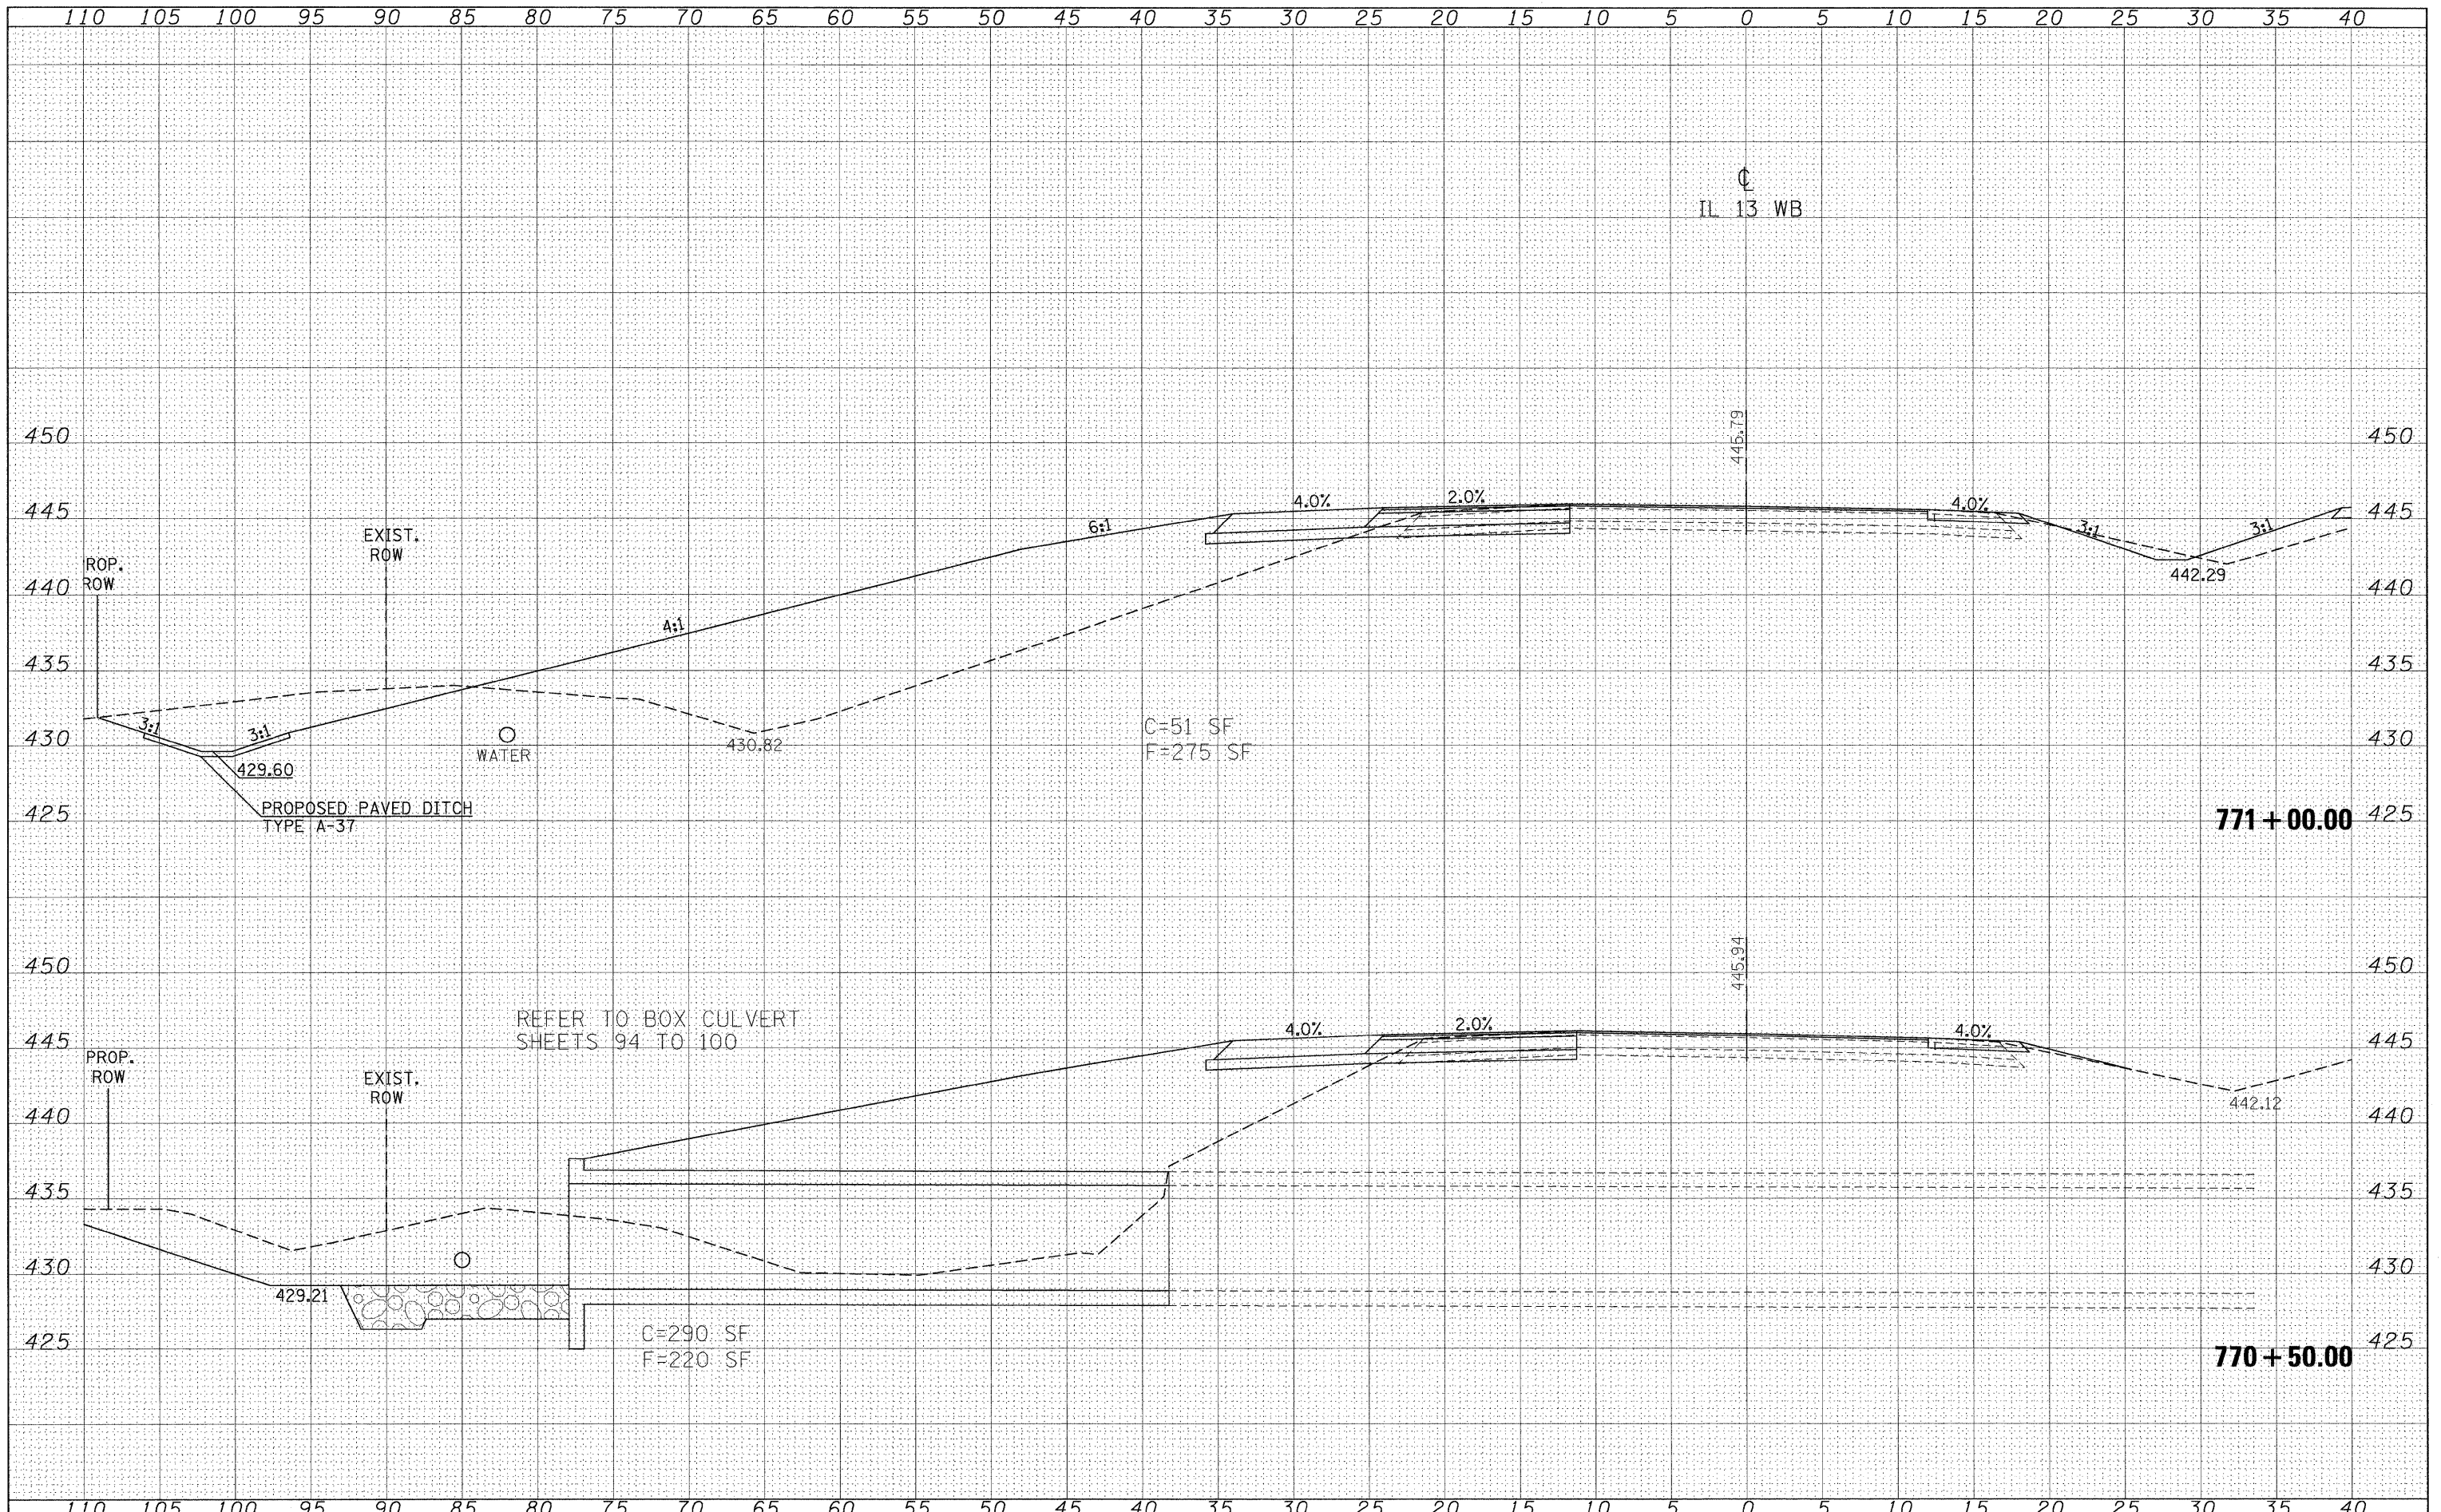

FILE NAME =	USER NAME = russellcf	DESIGNED -	REVISED -	<b>STATE OF ILLINOIS</b> <b>DEPARTMENT OF TRANSPORTATION</b>	<b>IL 13 WESTBOUND CROSS SECTIONS</b>			F.A.P. RTE.	SECTION	COUNTY	TOTAL SHEETS	SHEET NO.
ot:\pw\work\PWID001\RUSSELLCF\dms43738\d9.78053	wbxsht.dgn	DRAWN -	REVISED -					331	SEC. NO (1X-1N-1, TS-2)	WILLIAMSON	193	111
PLOT SCALE = 5,0000 ' / IN.	CHECKED -	REVISED -	REVISED -					CONTRACT NO. 78053				
PLOT DATE = 5/6/2009	DATE -	REVISED -	REVISED -					FED. ROAD DIST. NO.	ILLINOIS FED. AID PROJECT			
				SCALE: 1"=5'	SHEET NO.	OF	SHEETS	STA. 770+50.00	TO STA. 771+00.00			