


DATE	
BY	
FINISHED	
SURVEY	
PLOTTED	
NOTE BOOK	
AREAS CHECKED	
NO.	

DATE	
BY	
ORIGINAL	
SURVEY	
PLOTTED	
NOTE BOOK	
AREAS CHECKED	
NO.	

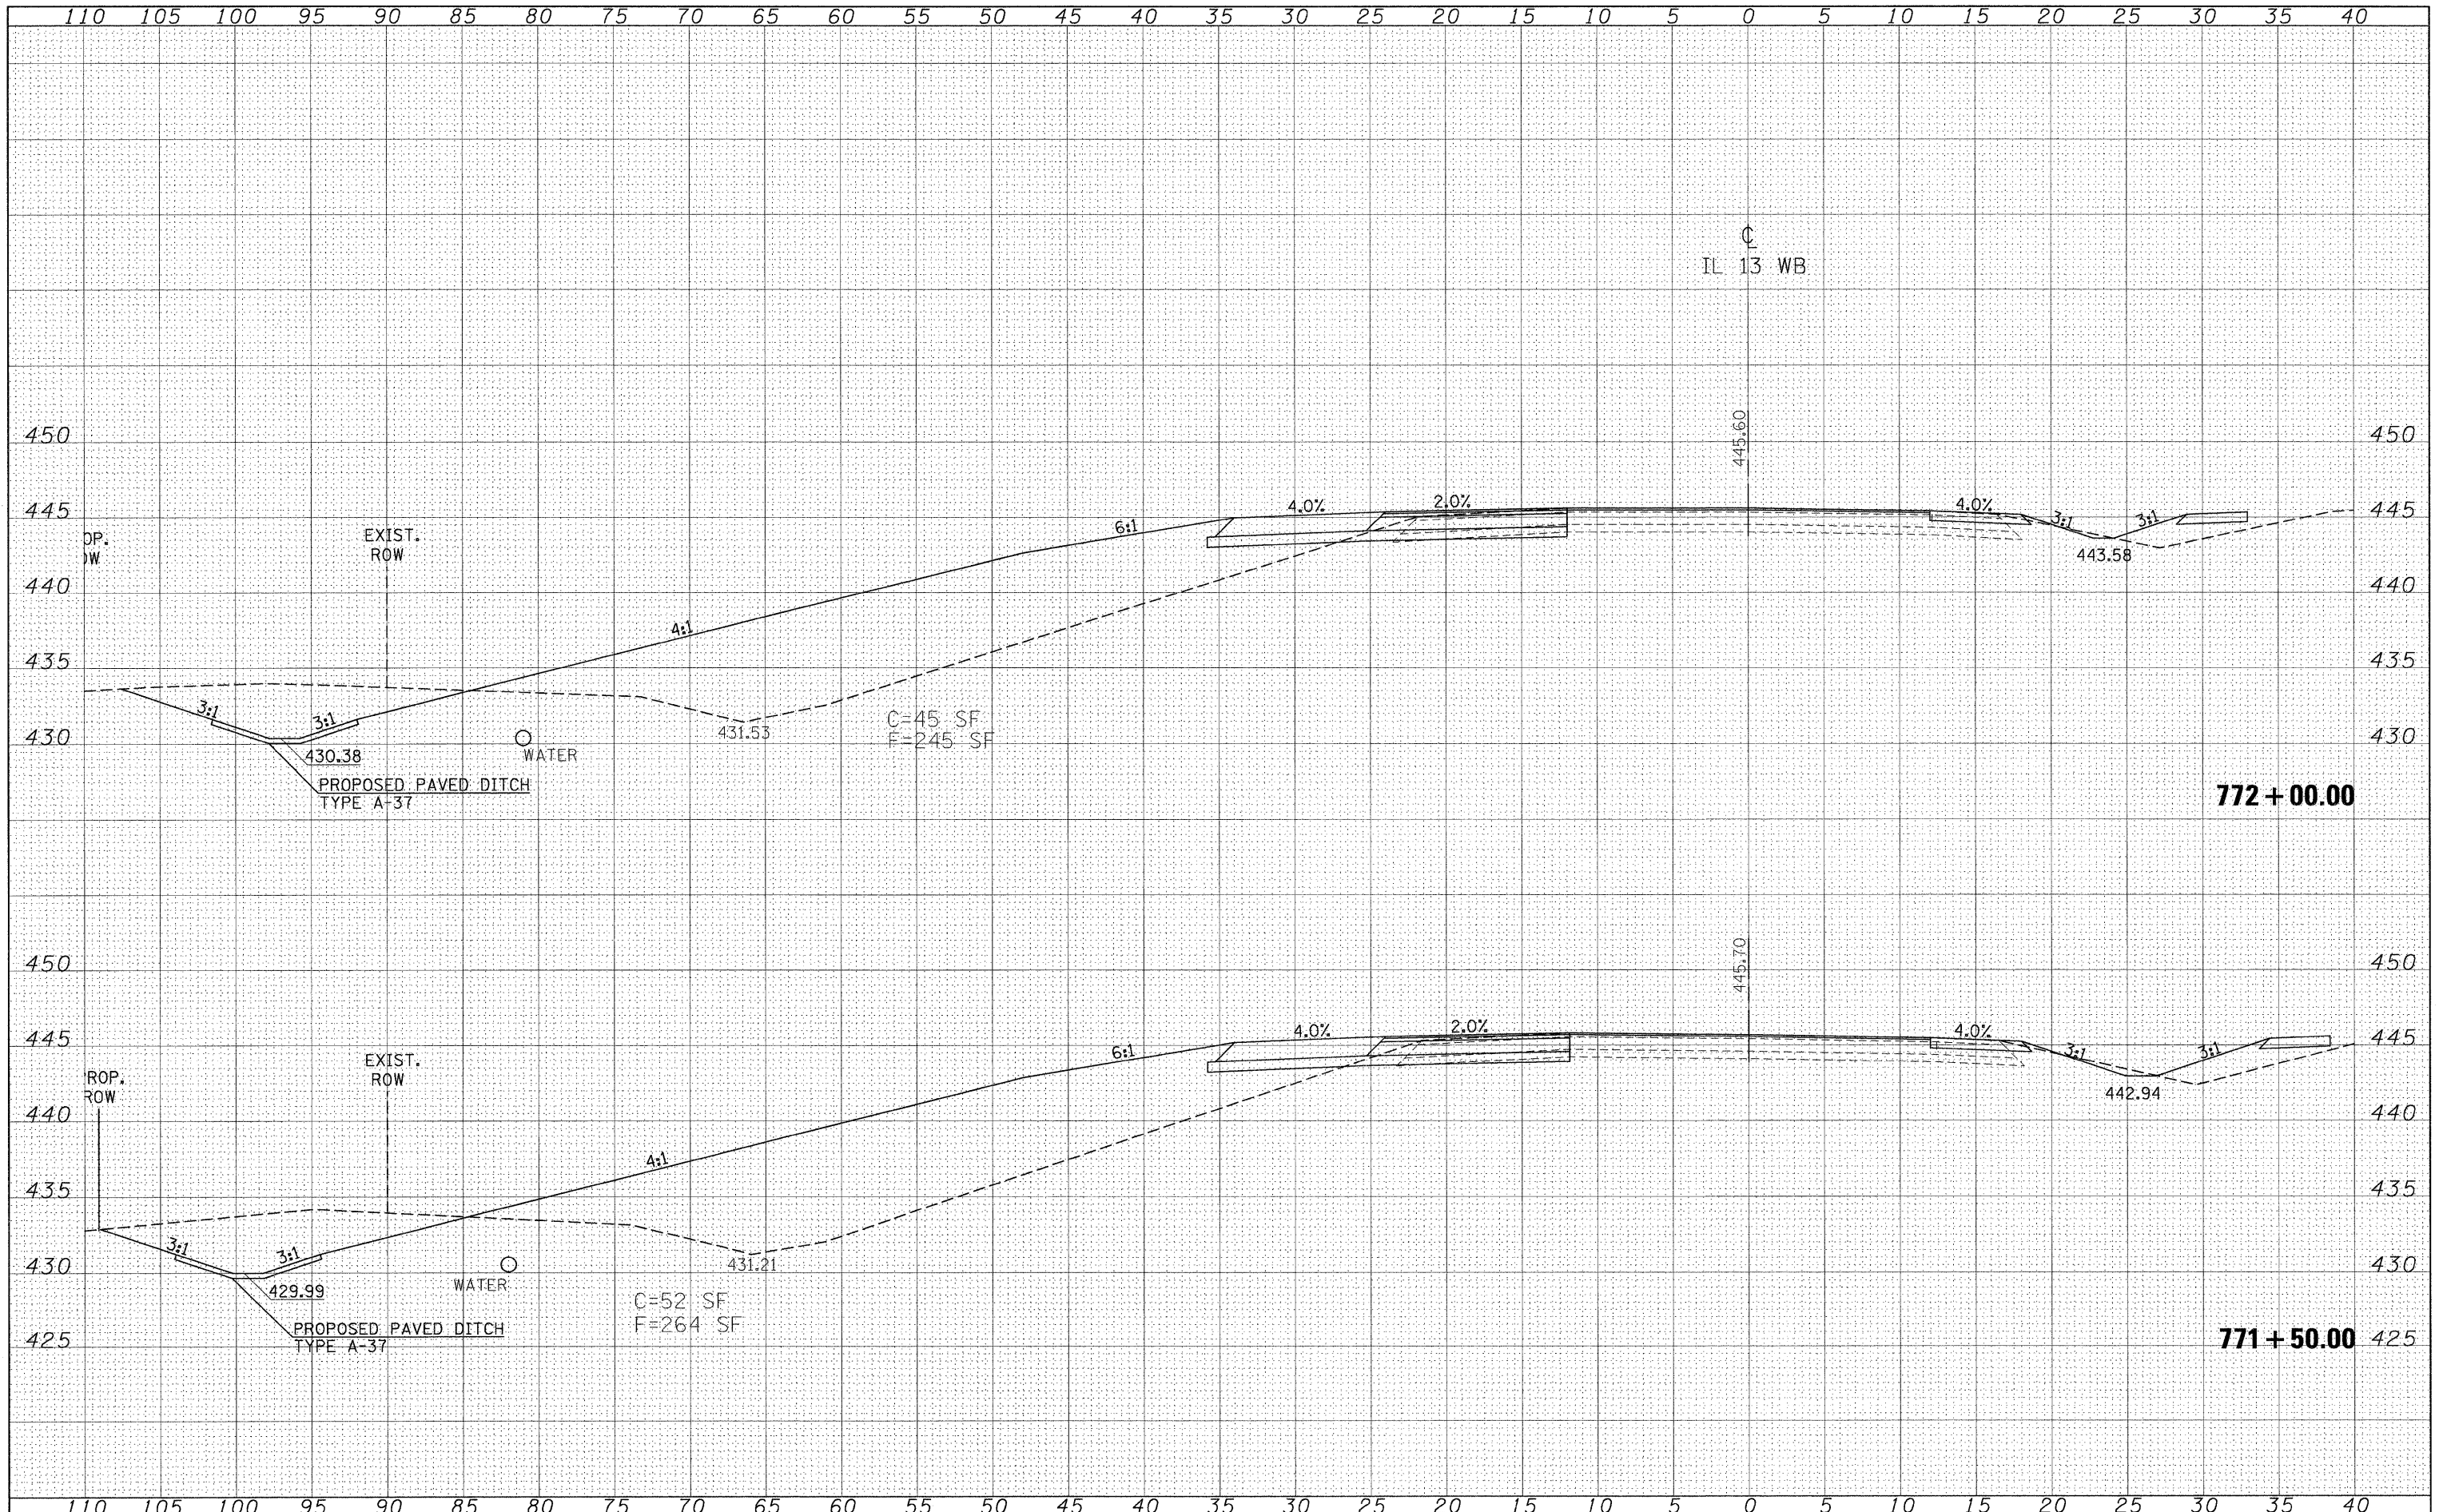

FILE NAME =	USER NAME = russellcf
c:\pwwork\pwwork\DOT\RUSSELLCF\dms43738\d9_78053	wbxsah.dgn
PLOT SCALE = 5.0000' / IN.	
PLOT DATE = 5/6/2009	

DESIGNED -	REVISED -
DRAWN -	REVISED -
CHECKED -	REVISED -
DATE -	REVISED -

**STATE OF ILLINOIS
DEPARTMENT OF TRANSPORTATION**

IL 13 WESTBOUND CROSS SECTIONS			
SCALE: 1"=5'	SHEET NO.	OF SHEETS	STA. 771+50.00 TO STA. 772+00.00

F.A.P. RTE.	SECTION	COUNTY	TOTAL SHEETS	SHEET NO.
331	SEC. NO (IX-1N-1, TS-2)	WILLIAMSON	193	112
CONTRACT NO. 78053				
FED. ROAD DIST. NO.		ILLINOIS FED. AID PROJECT		