


DATE	
BY	
FINAL SURVEY	
PLOTTED	
NOTE BOOK	
AREAS CHECKED	
NO.	

DATE	
BY	
ORIGINAL SURVEY	
PLOTTED	
NOTE BOOK	
AREAS CHECKED	
NO.	

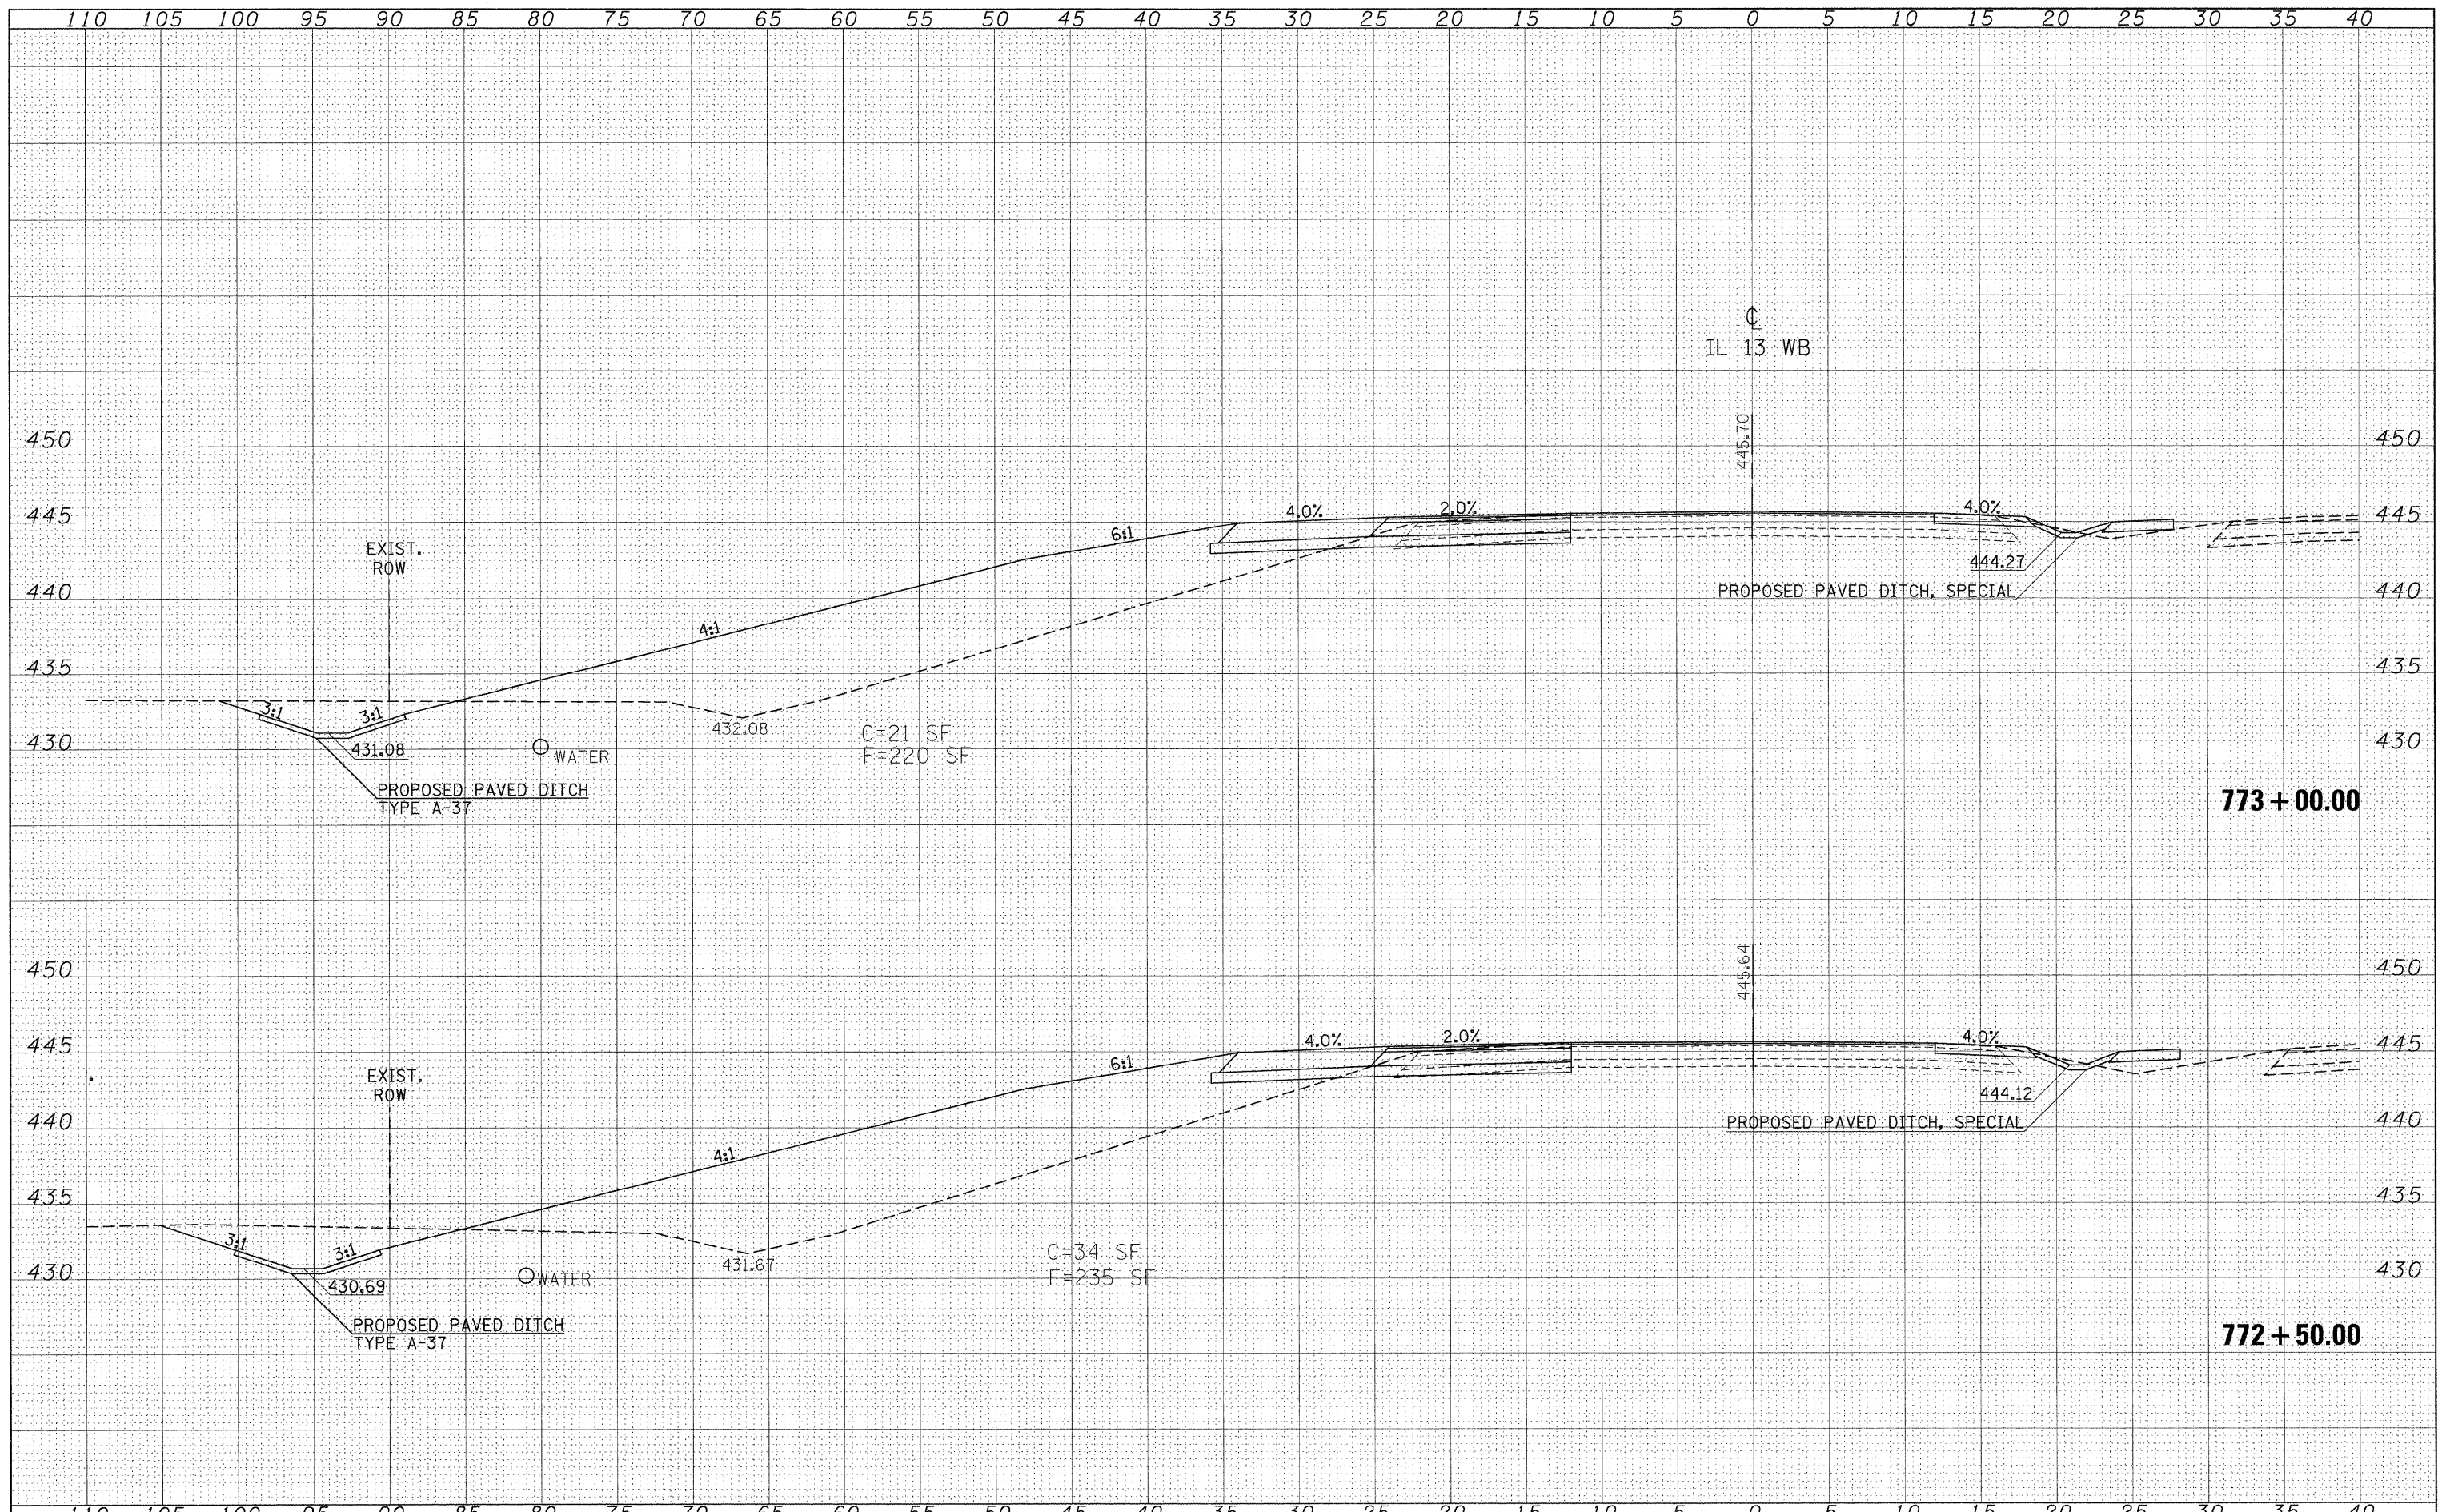

FILE NAME =	USER NAME = russellcf	DESIGNED -	REVISED -	STATE OF ILLINOIS DEPARTMENT OF TRANSPORTATION	IL 13 WESTBOUND CROSS SECTIONS SCALE: 1"=5' SHEET NO. OF SHEETS STA. 772+50.00 TO STA. 773+00.00			F.A.P. RTE.	SECTION	COUNTY	TOTAL SHEETS	SHEET NO.
g:\pwwork\pwwork\DOT\RUSSELLCF\dms43738\d9_78053\wbxsh.dgn		DRAWN -	REVISED -					331	SEC. NO (IX-1)N-1, TS-2	WILLIAMSON	193	113
PLOT SCALE = 5.0000' / IN.		CHECKED -	REVISED -					CONTRACT NO. 78053				
PLOT DATE = 5/6/2009		DATE -	REVISED -					ILLINOIS FED. AID PROJECT				