


| | |
|----------|--|
| DATE | |
| BY | |
| SURVEYED | |
| PLOTTED | |
| TEMPLATE | |
| AREAS | |
| CHECKED | |
| NO. | |

| | |
|----------|--|
| DATE | |
| BY | |
| SURVEYED | |
| PLOTTED | |
| TEMPLATE | |
| AREAS | |
| CHECKED | |
| NO. | |

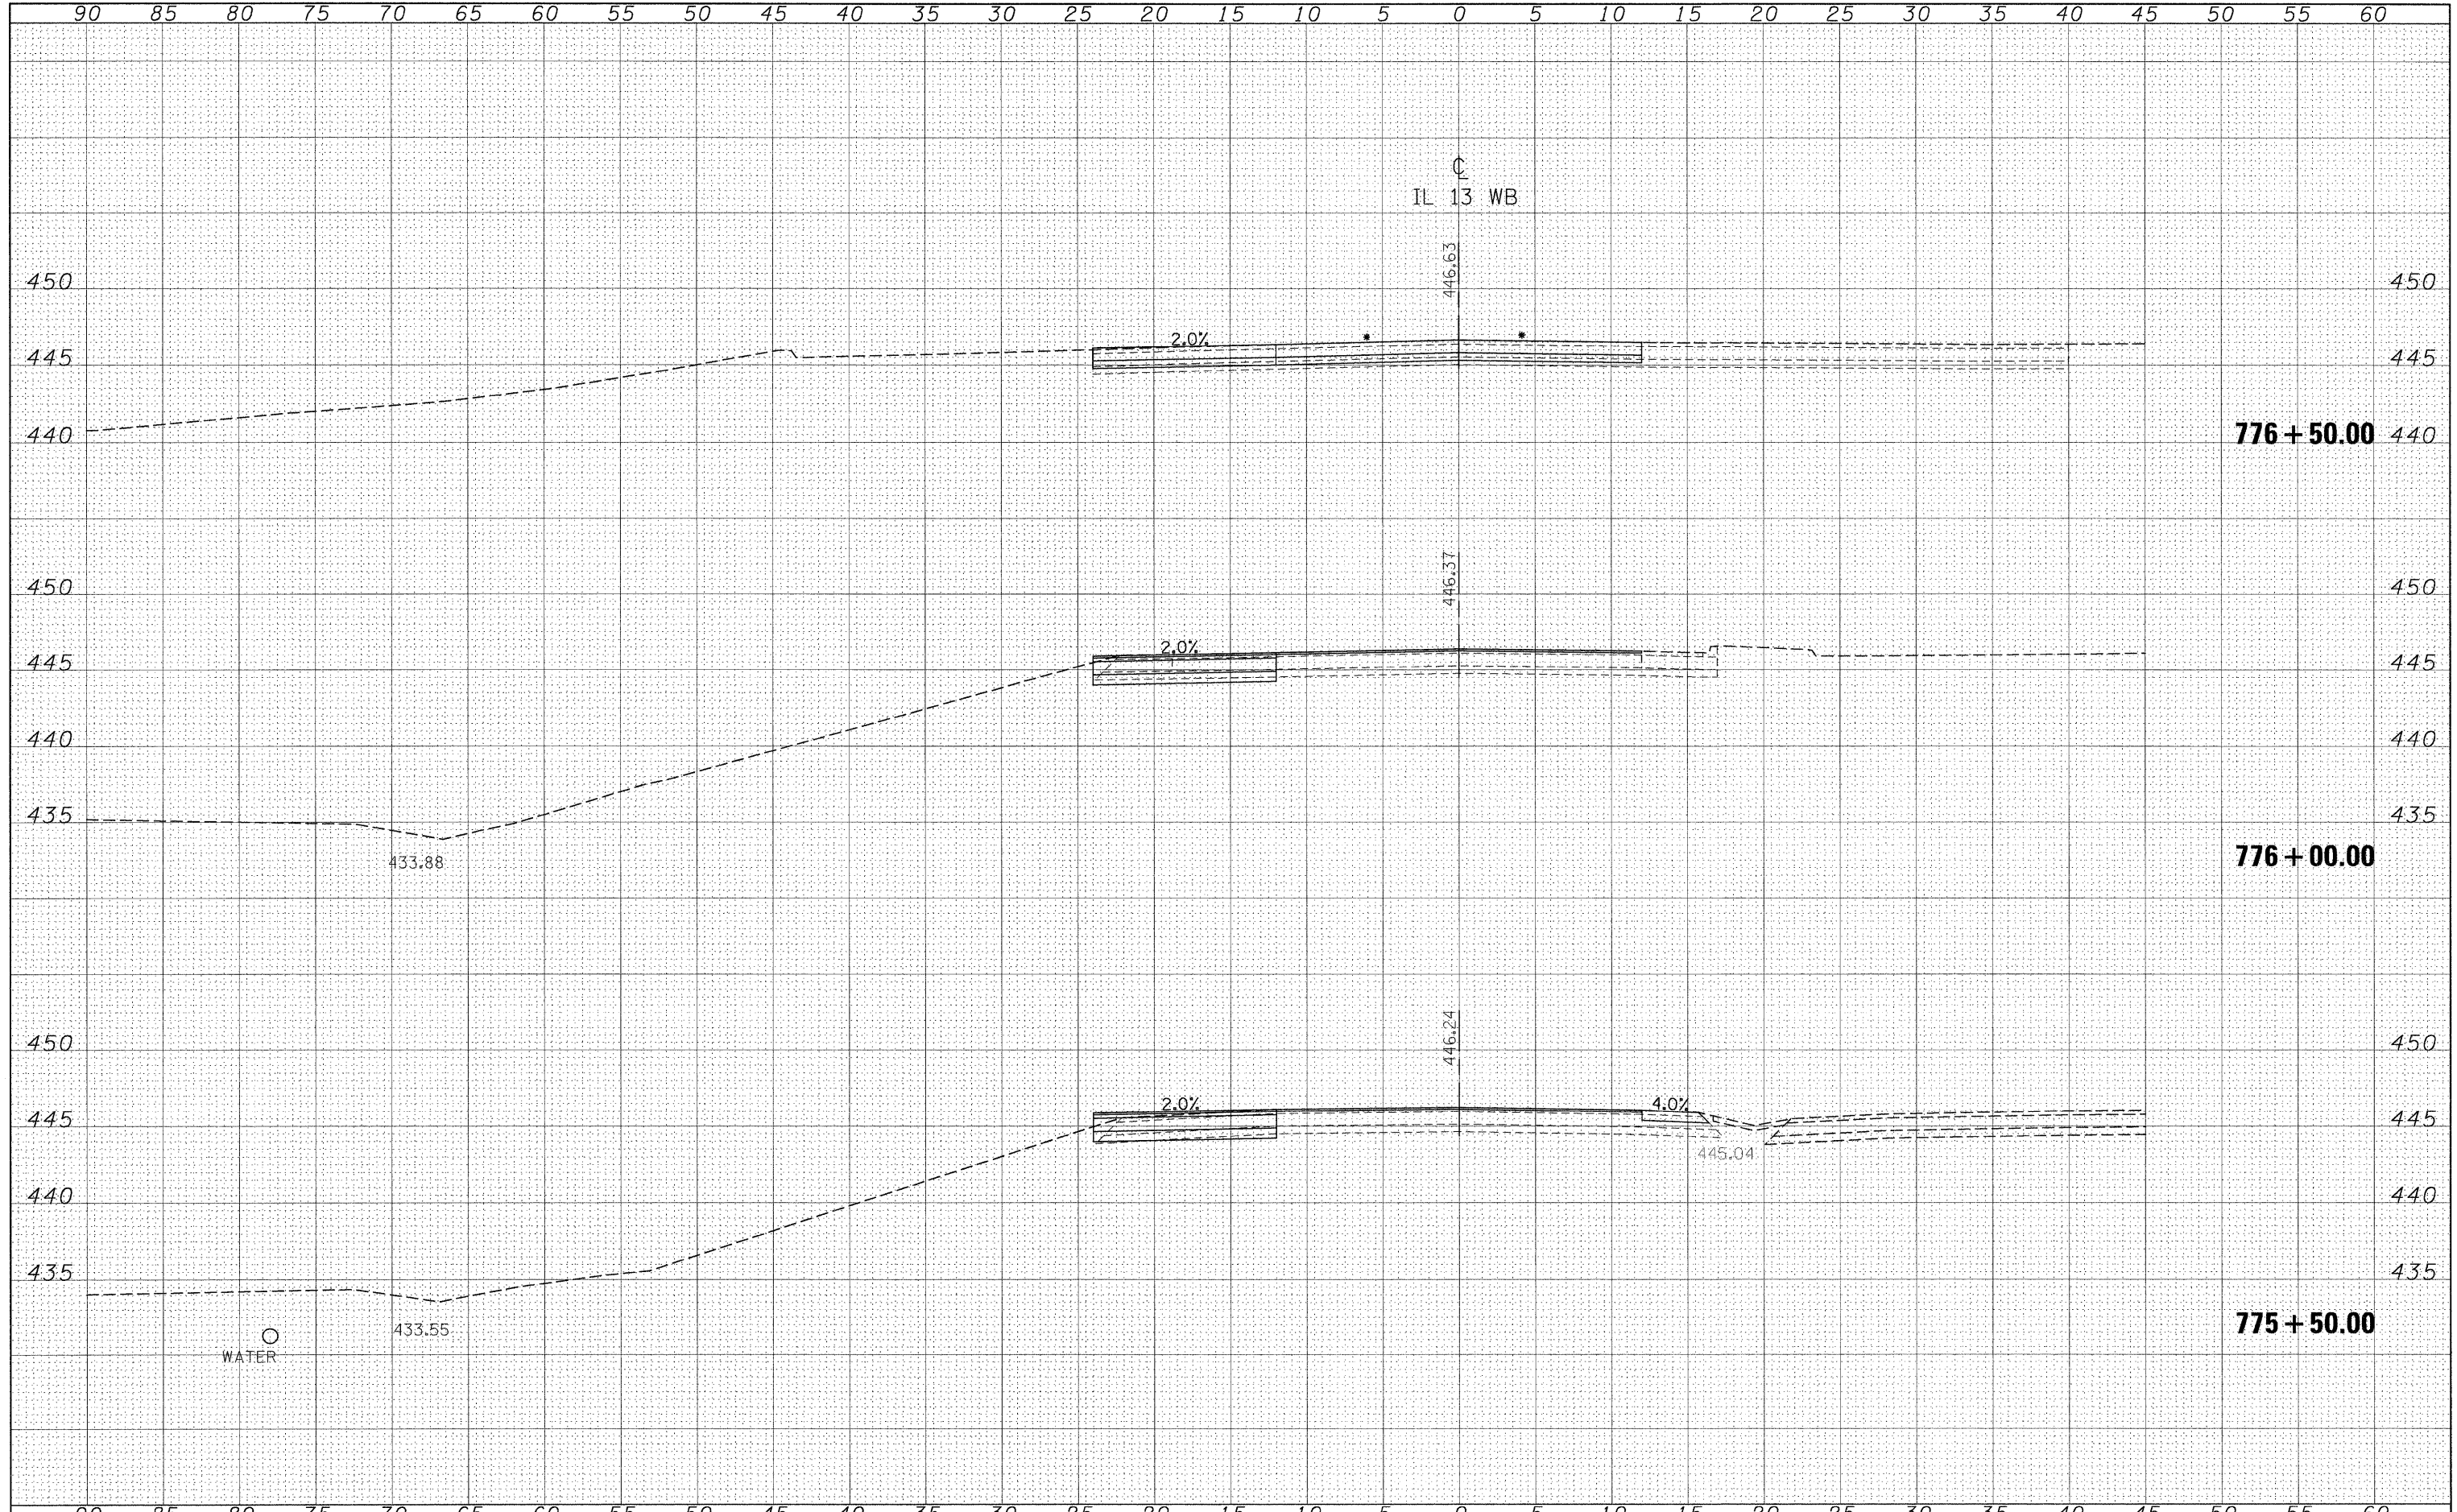

FILE NAME =
 c:\pwwork\pwwid001\RUSSELLCF\dms43738\d9.78053

USER NAME = russellcf
 wbxshd.dgn
 PLOT SCALE = 5.0000' / IN.
 PLOT DATE = 5/6/2009

DESIGNED -
 DRAWN -
 CHECKED -
 DATE -

REVISED -
 REVISED -
 REVISED -
 REVISED -

**STATE OF ILLINOIS
 DEPARTMENT OF TRANSPORTATION**

IL 13 WESTBOUND CROSS SECTIONS

SCALE: 1"=5' SHEET NO. OF SHEETS STA. 775+50.00 TO STA. 776+50.00

| F.A. RTE. | SECTION | COUNTY | TOTAL SHEETS | SHEET NO. |
|---------------------|-------------------------|---------------------------|--------------|-----------|
| 331 | SEC. NO (IX-1)N-1, TS-2 | WILLIAMSON | 193 | 116 |
| CONTRACT NO. 78053 | | | | |
| FED. ROAD DIST. NO. | | ILLINOIS FED. AID PROJECT | | |