


DATE	
BY	
FINISHED SURVEY	
NOTED SURVEY	
PLOTTED SURVEY	
TEMPLATE SURVEY	
AREAS CHECKED SURVEY	
NO.	

DATE	
BY	
ORIGINAL SURVEY	
NOTED SURVEY	
PLOTTED SURVEY	
TEMPLATE SURVEY	
AREAS CHECKED SURVEY	
NO.	

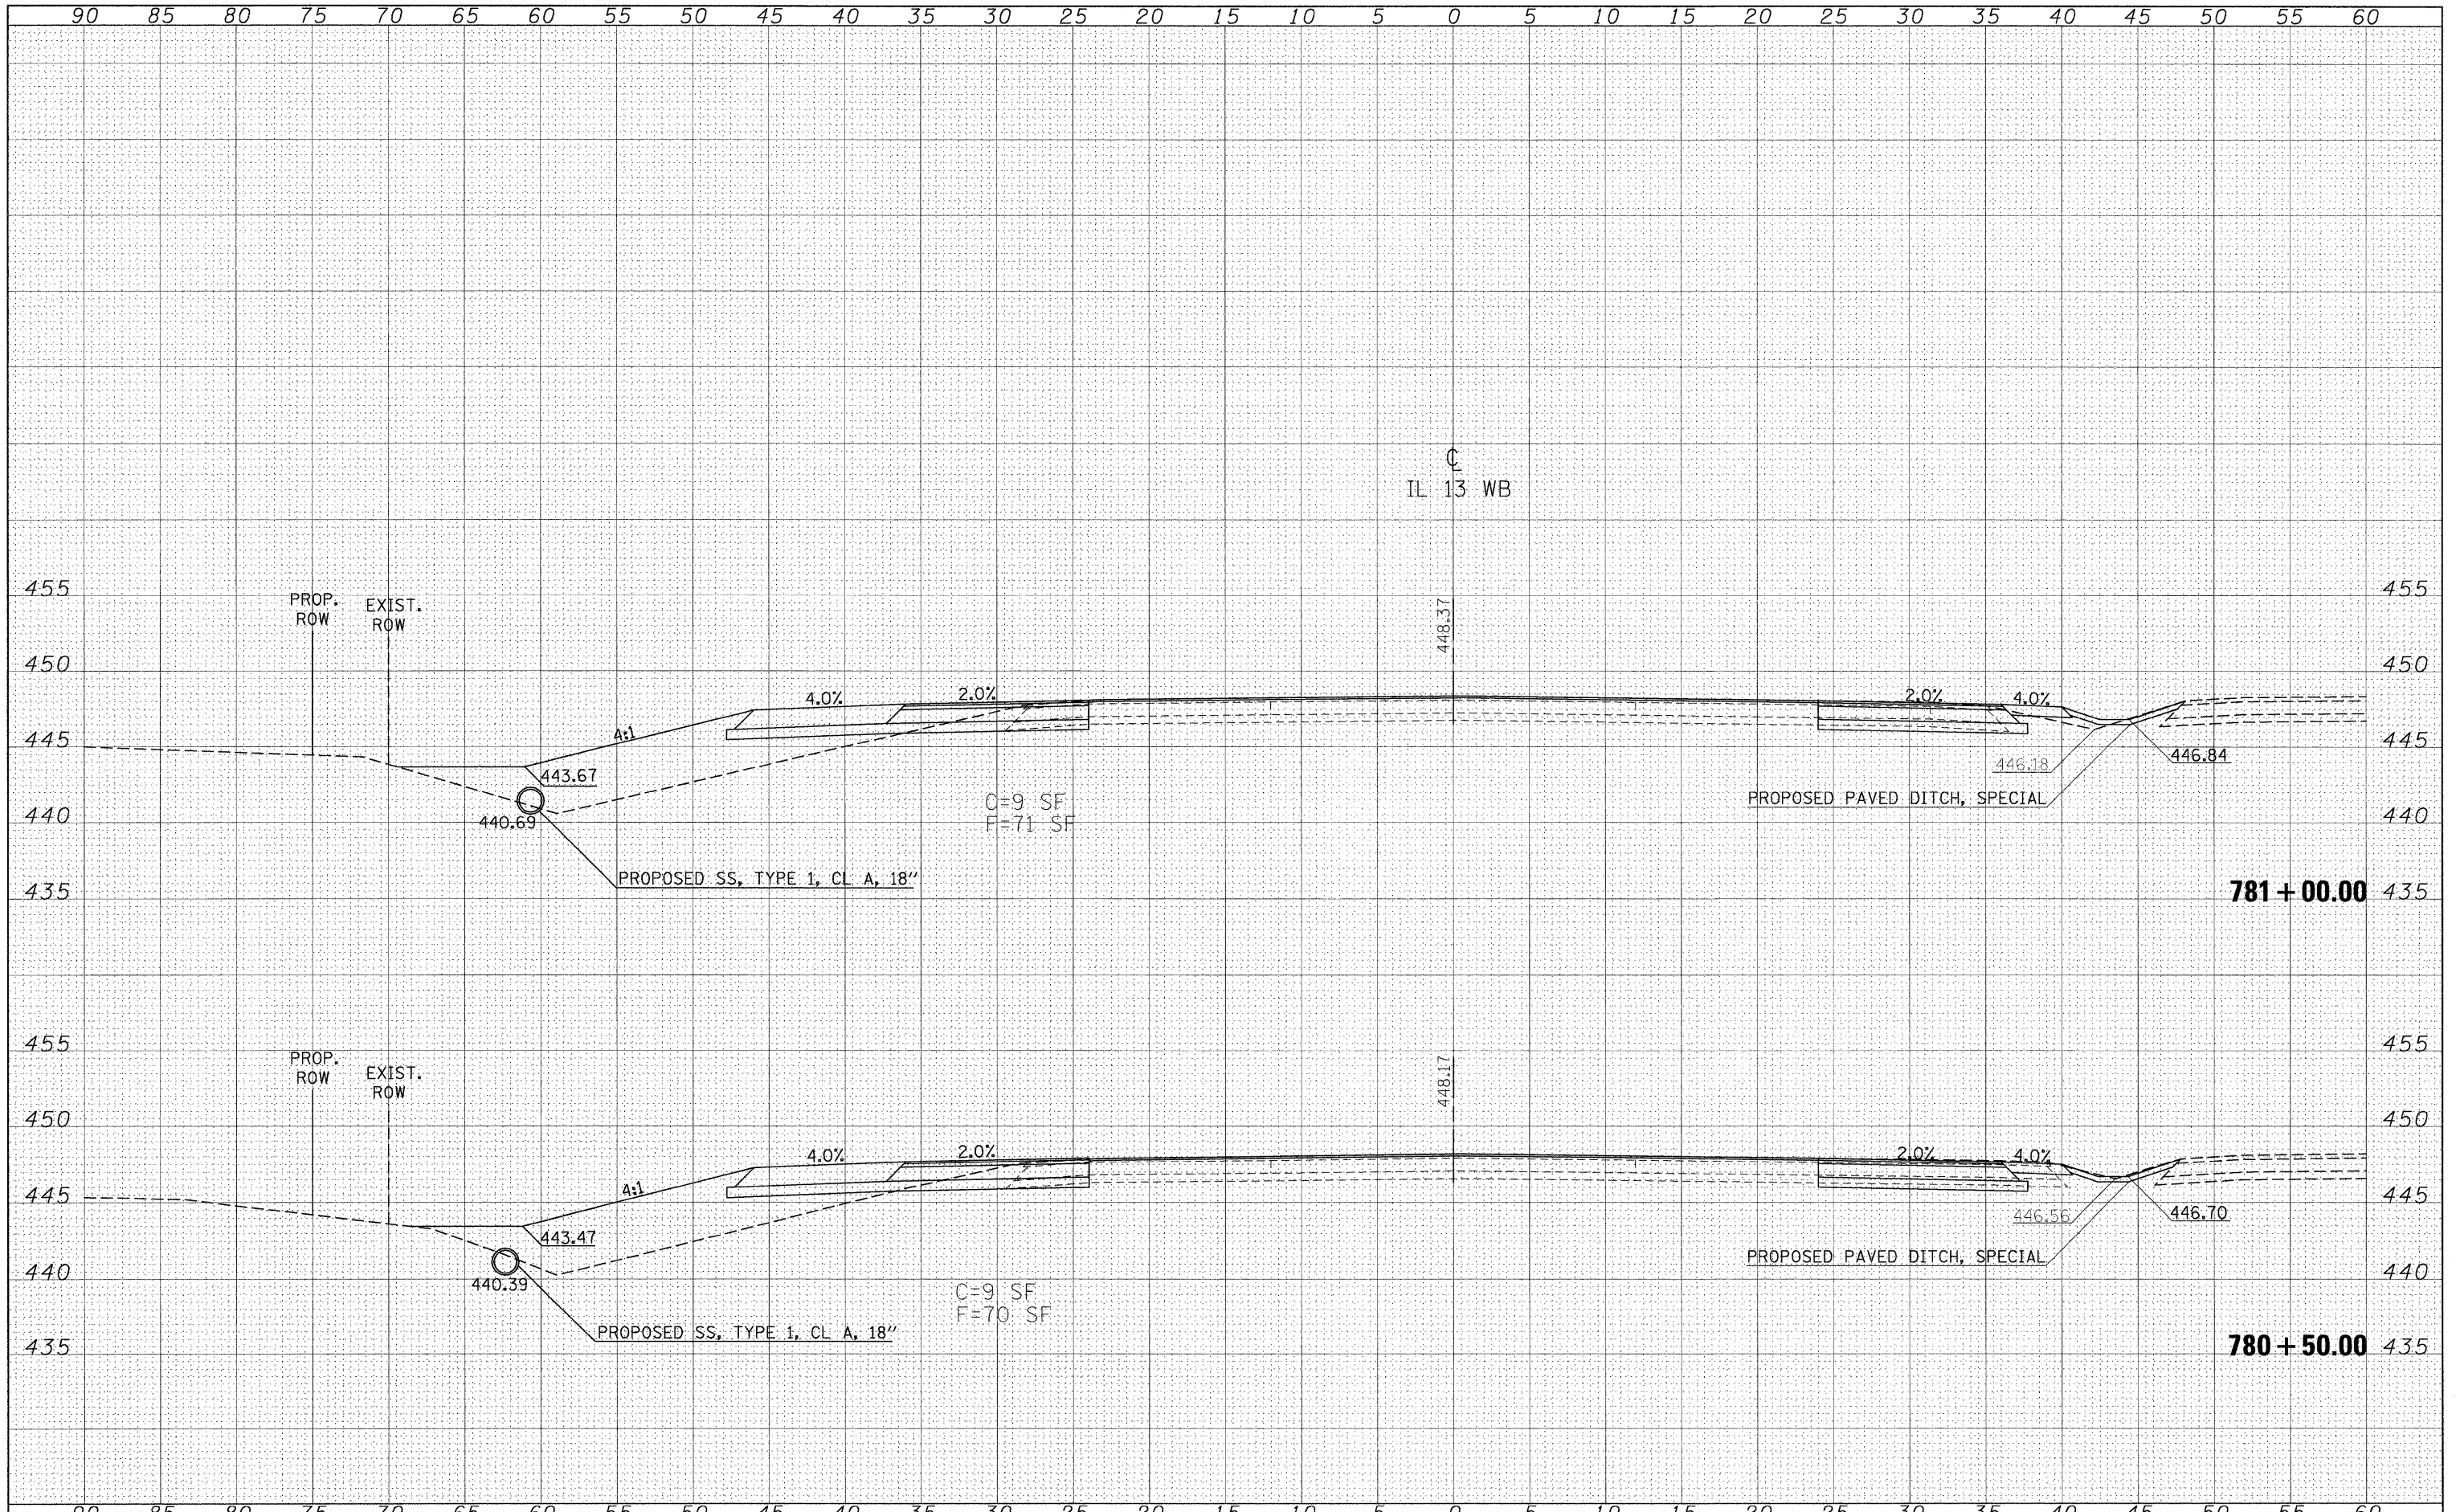

FILE NAME =	USER NAME = russellcf
c:\pwwork\pwwork\PROJECTS\RUSSELLCF\dms43738\d9_78053	wbssht.dgn
PLOT SCALE = 5.0000' / IN.	CHECKED -
PLOT DATE = 5/6/2009	DATE -

DESIGNED -	REVISED -
DRAWN -	REVISED -
CHECKED -	REVISED -
DATE -	REVISED -

**STATE OF ILLINOIS
DEPARTMENT OF TRANSPORTATION**

IL 13 WESTBOUND CROSS SECTIONS	
SCALE: 1"=5'	SHEET NO. OF SHEETS
STA. 780+50.00	TO STA. 781+00.00

F.A. RTE.	SECTION	COUNTY	TOTAL SHEETS	SHEET NO.
331	SEC. NO (IX-1IN-1, TS-2)	WILLIAMSON	193	120
FED. ROAD DIST. NO.		ILLINOIS FED. AID PROJECT		
		CONTRACT NO. 78053		