


DATE	
BY	
FINL SURVEY	
PLOTTED	
NOTE BOOK	
AREAS CHECKED	
NO.	

DATE	
BY	
ORIGINAL SURVEY	
PLOTTED	
NOTE BOOK	
AREAS CHECKED	
NO.	

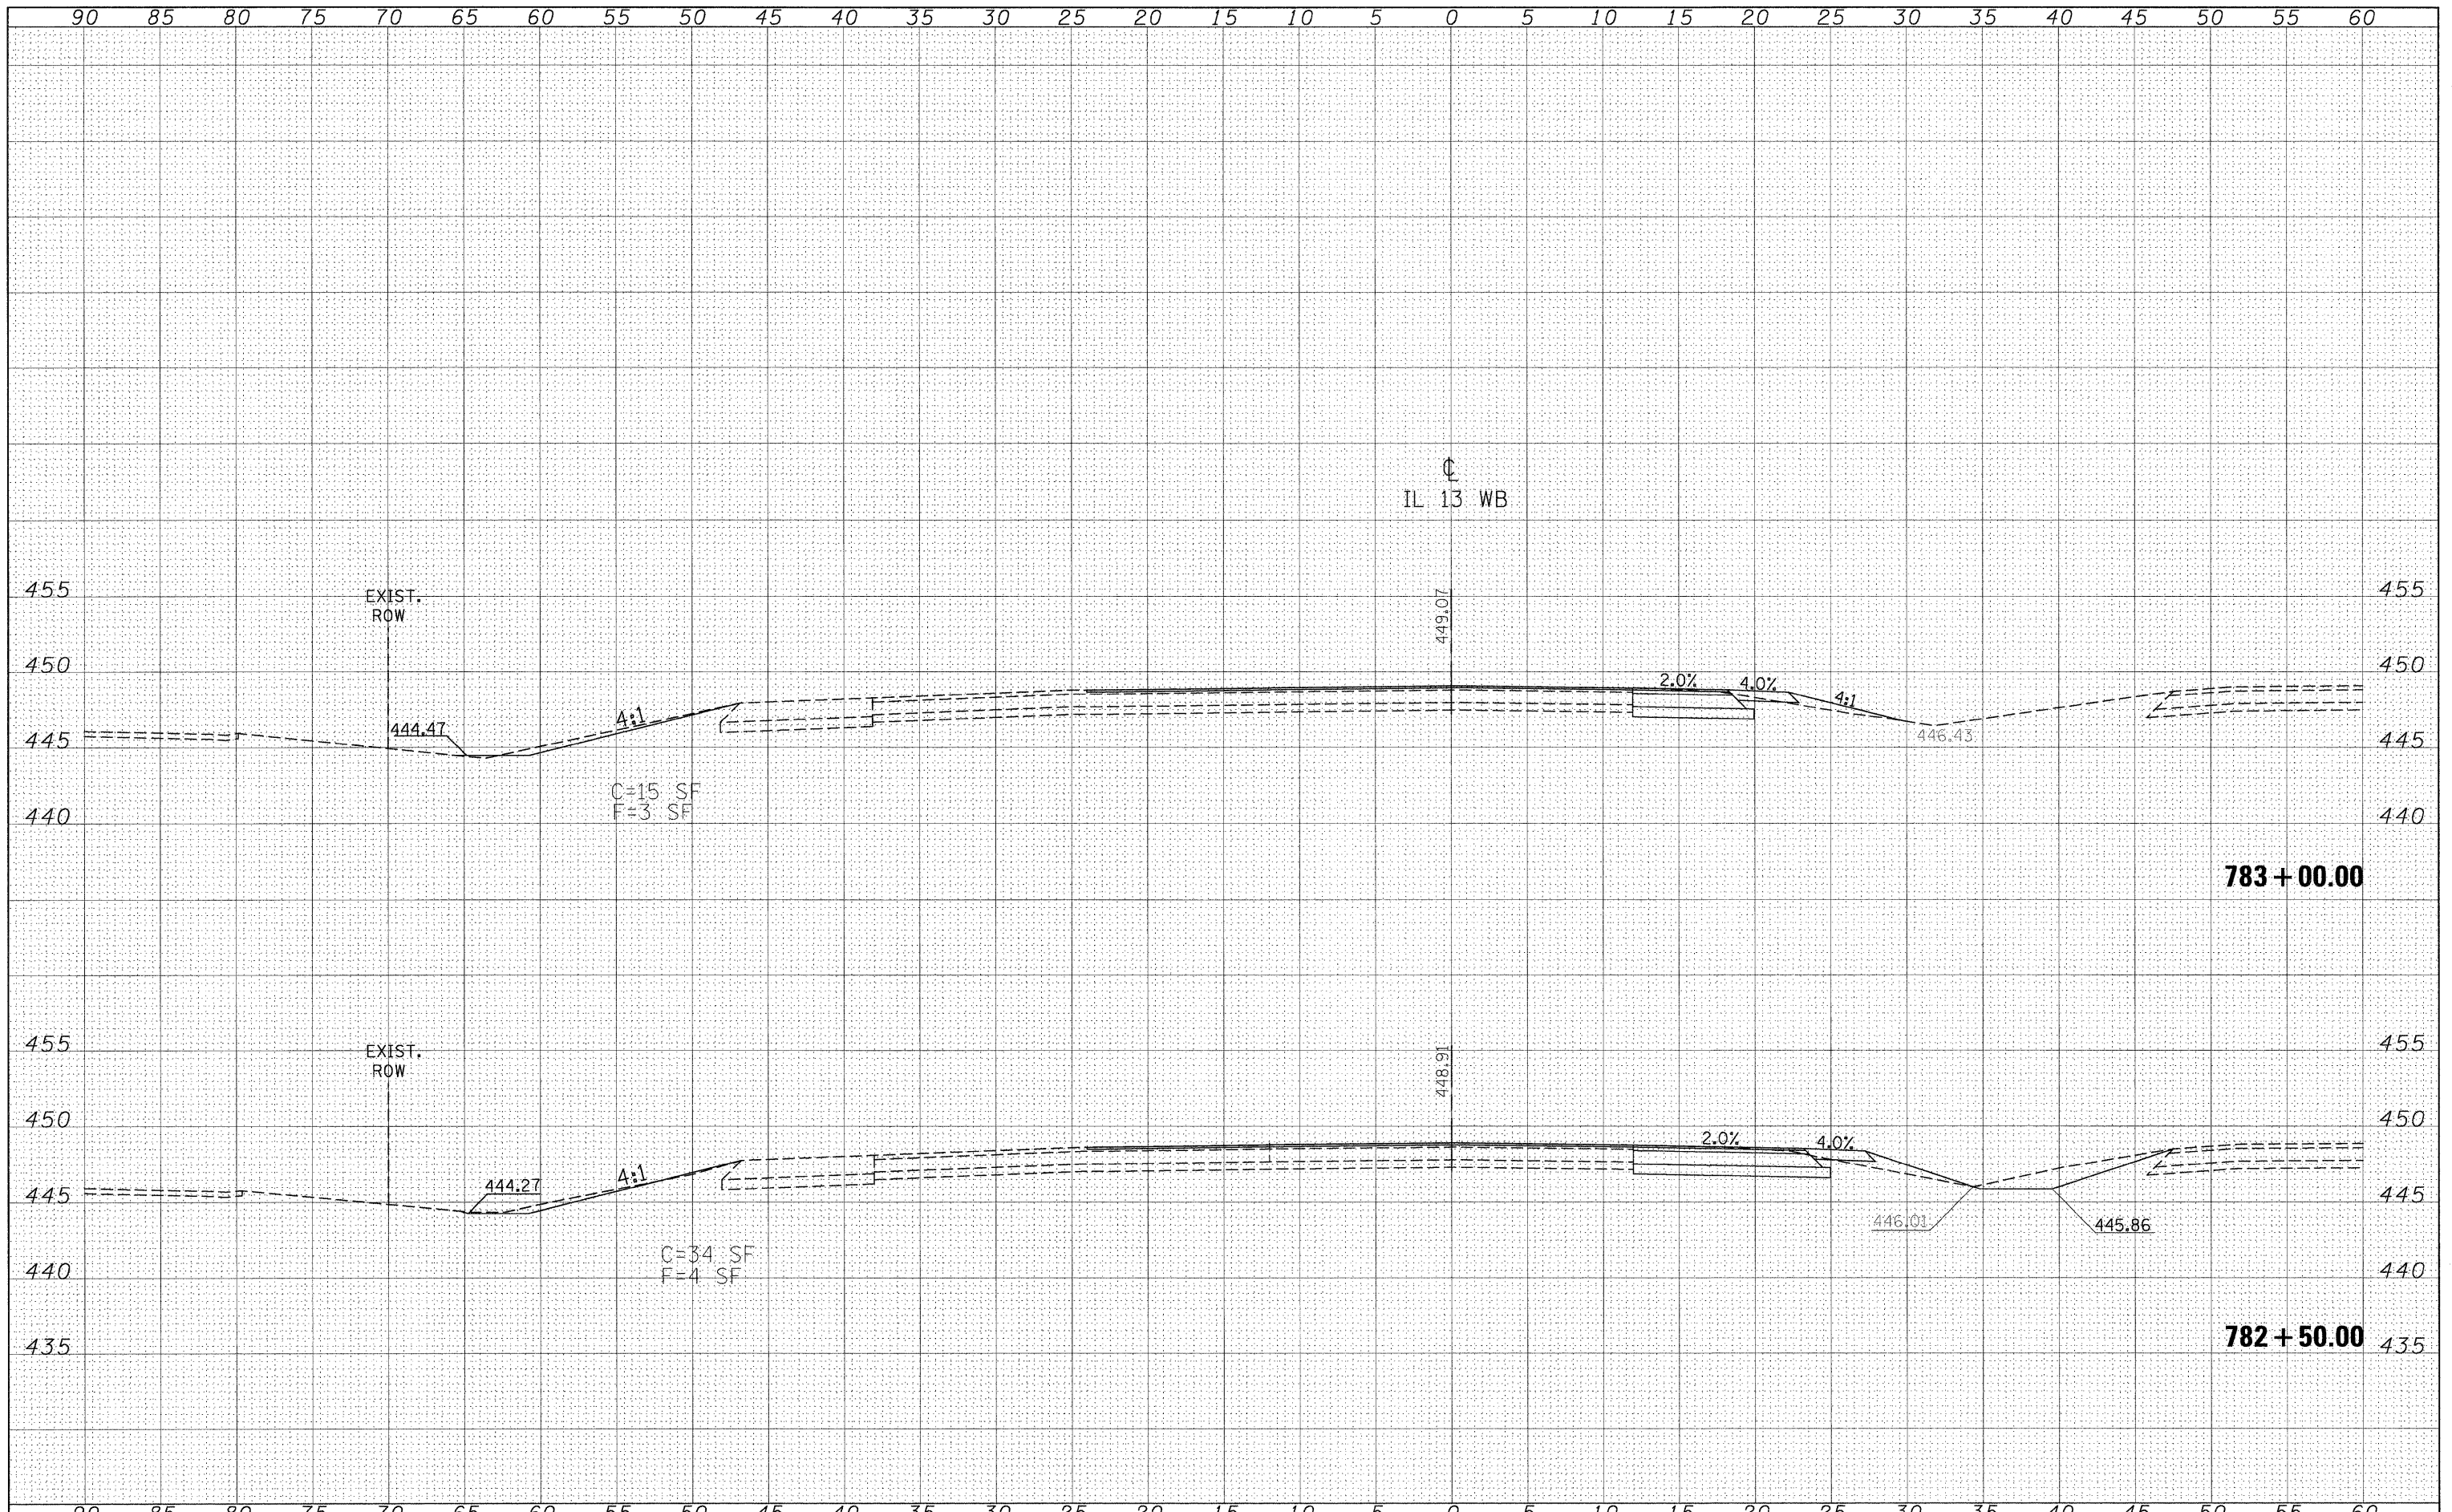

FILE NAME =	USER NAME = russellf	DESIGNED -	REVISED -	STATE OF ILLINOIS DEPARTMENT OF TRANSPORTATION	IL 13 WESTBOUND CROSS SECTIONS			F.A. RTE.	SECTION	COUNTY	TOTAL SHEETS	SHEET NO.
os:\pwork\p\WIDOT\RUSSELLCF\dms43738\q9.78053	wbssht.dgn	DRAWN -	REVISED -		331	SEC. NO (IX-1N-1, TS-2)	WILLIAMSON	193	122			
	PLOT SCALE = 5.0000' / IN.	CHECKED -	REVISED -		SCALE: 1"=5'			SHEET NO. OF SHEETS STA. 782+50.00 TO STA. 783+00.00		CONTRACT NO. 78053		
	PLOT DATE = 5/6/2009	DATE -	REVISED -					ILLINOIS FED. AID PROJECT				