


DATE	
BY	
FINAL SURVEYED	
SHIRLEY PLOTTED	
NOTE BOOK TEMPLATE	
AREAS CHECKED	
NO.	

DATE	
BY	
ORIGINAL SURVEYED	
SHIRLEY PLOTTED	
NOTE BOOK TEMPLATE	
AREAS CHECKED	
NO.	

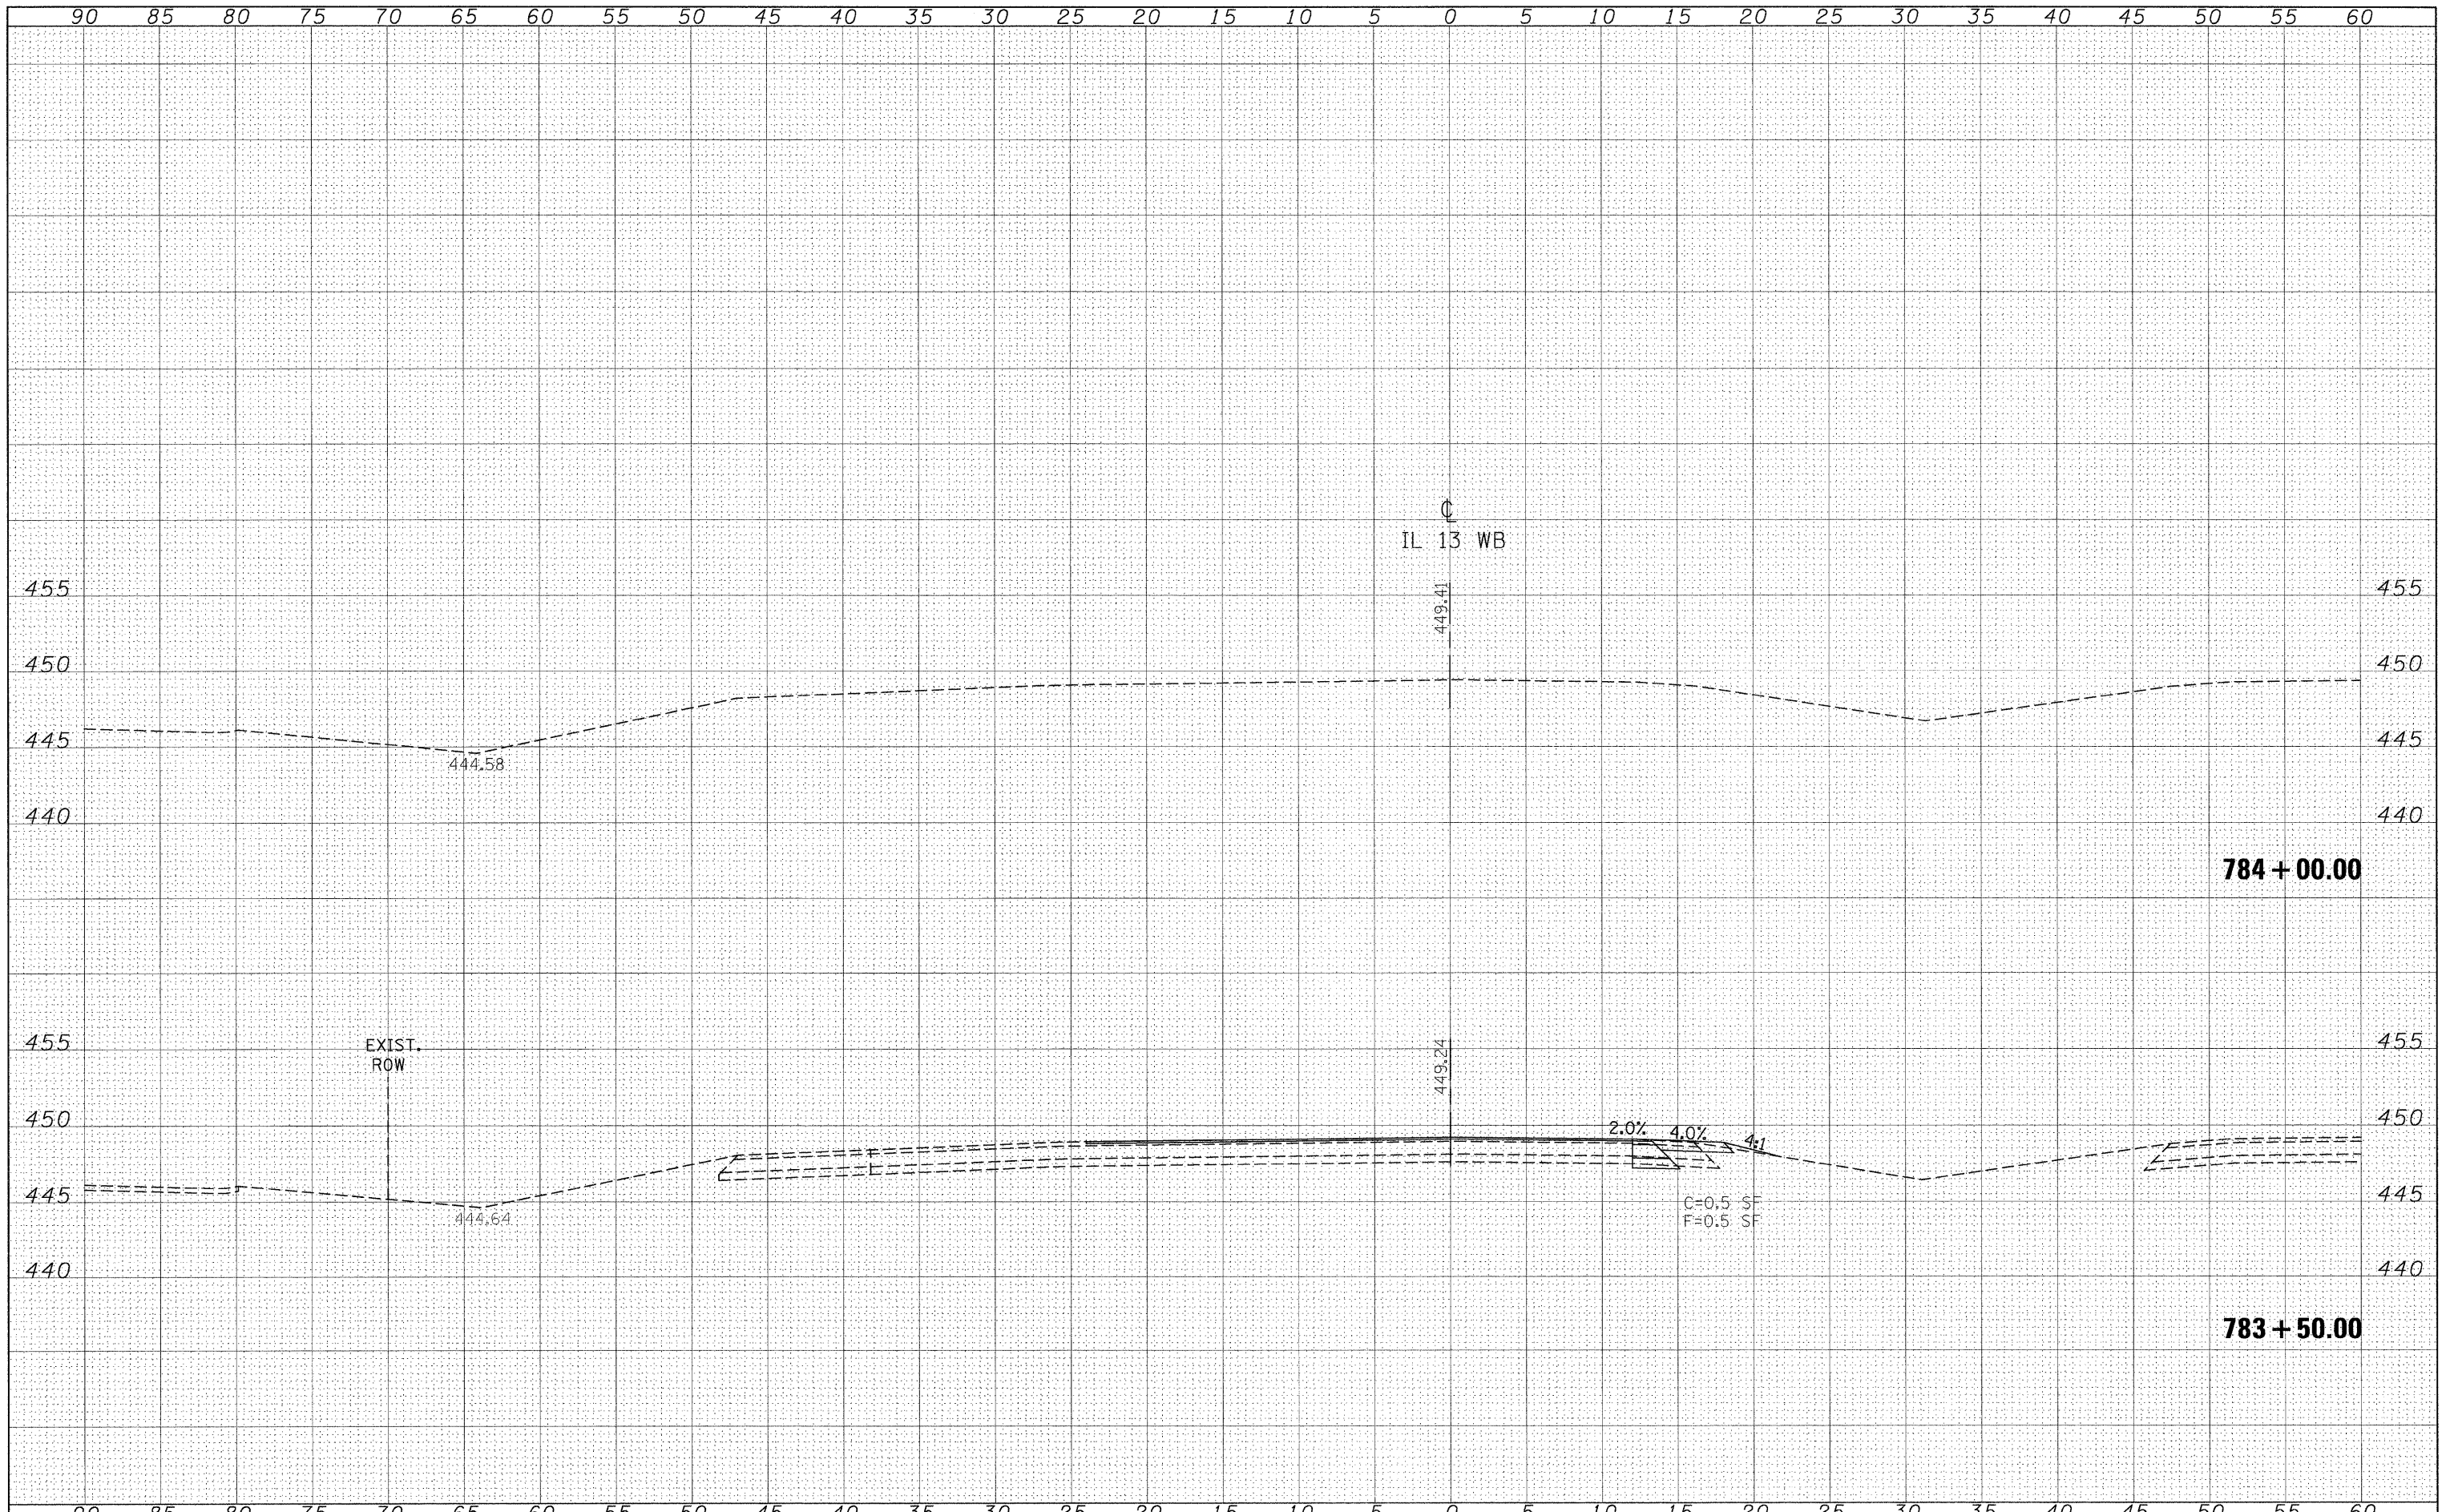

FILE NAME = c:\pwwork\pwwid\T\RUSSELLCF\dms43738\d9_78053

USER NAME = russellcf
 wbxshdgn
 PLOT SCALE = 5.0000' / IN.
 PLOT DATE = 5/6/2009

DESIGNED -
 DRAWN -
 CHECKED -
 DATE -

REVISED -
 REVISED -
 REVISED -
 REVISED -

**STATE OF ILLINOIS
 DEPARTMENT OF TRANSPORTATION**

IL 13 WESTBOUND CROSS SECTIONS

SCALE: 1"=5' SHEET NO. OF SHEETS STA. 783+50.00 TO STA. 784+00.00

F.A. RTE.	SECTION	COUNTY	TOTAL SHEETS	SHEET NO.
331	SEC. NO (IX-1N-1, TS-2)	WILLIAMSON	193	123
CONTRACT NO. 78053				
FED. ROAD DIST. NO. ILLINOIS FED. AID PROJECT				