


DATE	
BY	
FINAL SURVEY	SURVEYED
NOTE BOOK	PLOTTED
NO.	TEMPLATE
	AREAS CHECKED
	AREAS CHECKED

DATE	
BY	
ORIGINAL SURVEY	SURVEYED
NOTE BOOK	PLOTTED
NO.	TEMPLATE
	AREAS CHECKED
	AREAS CHECKED

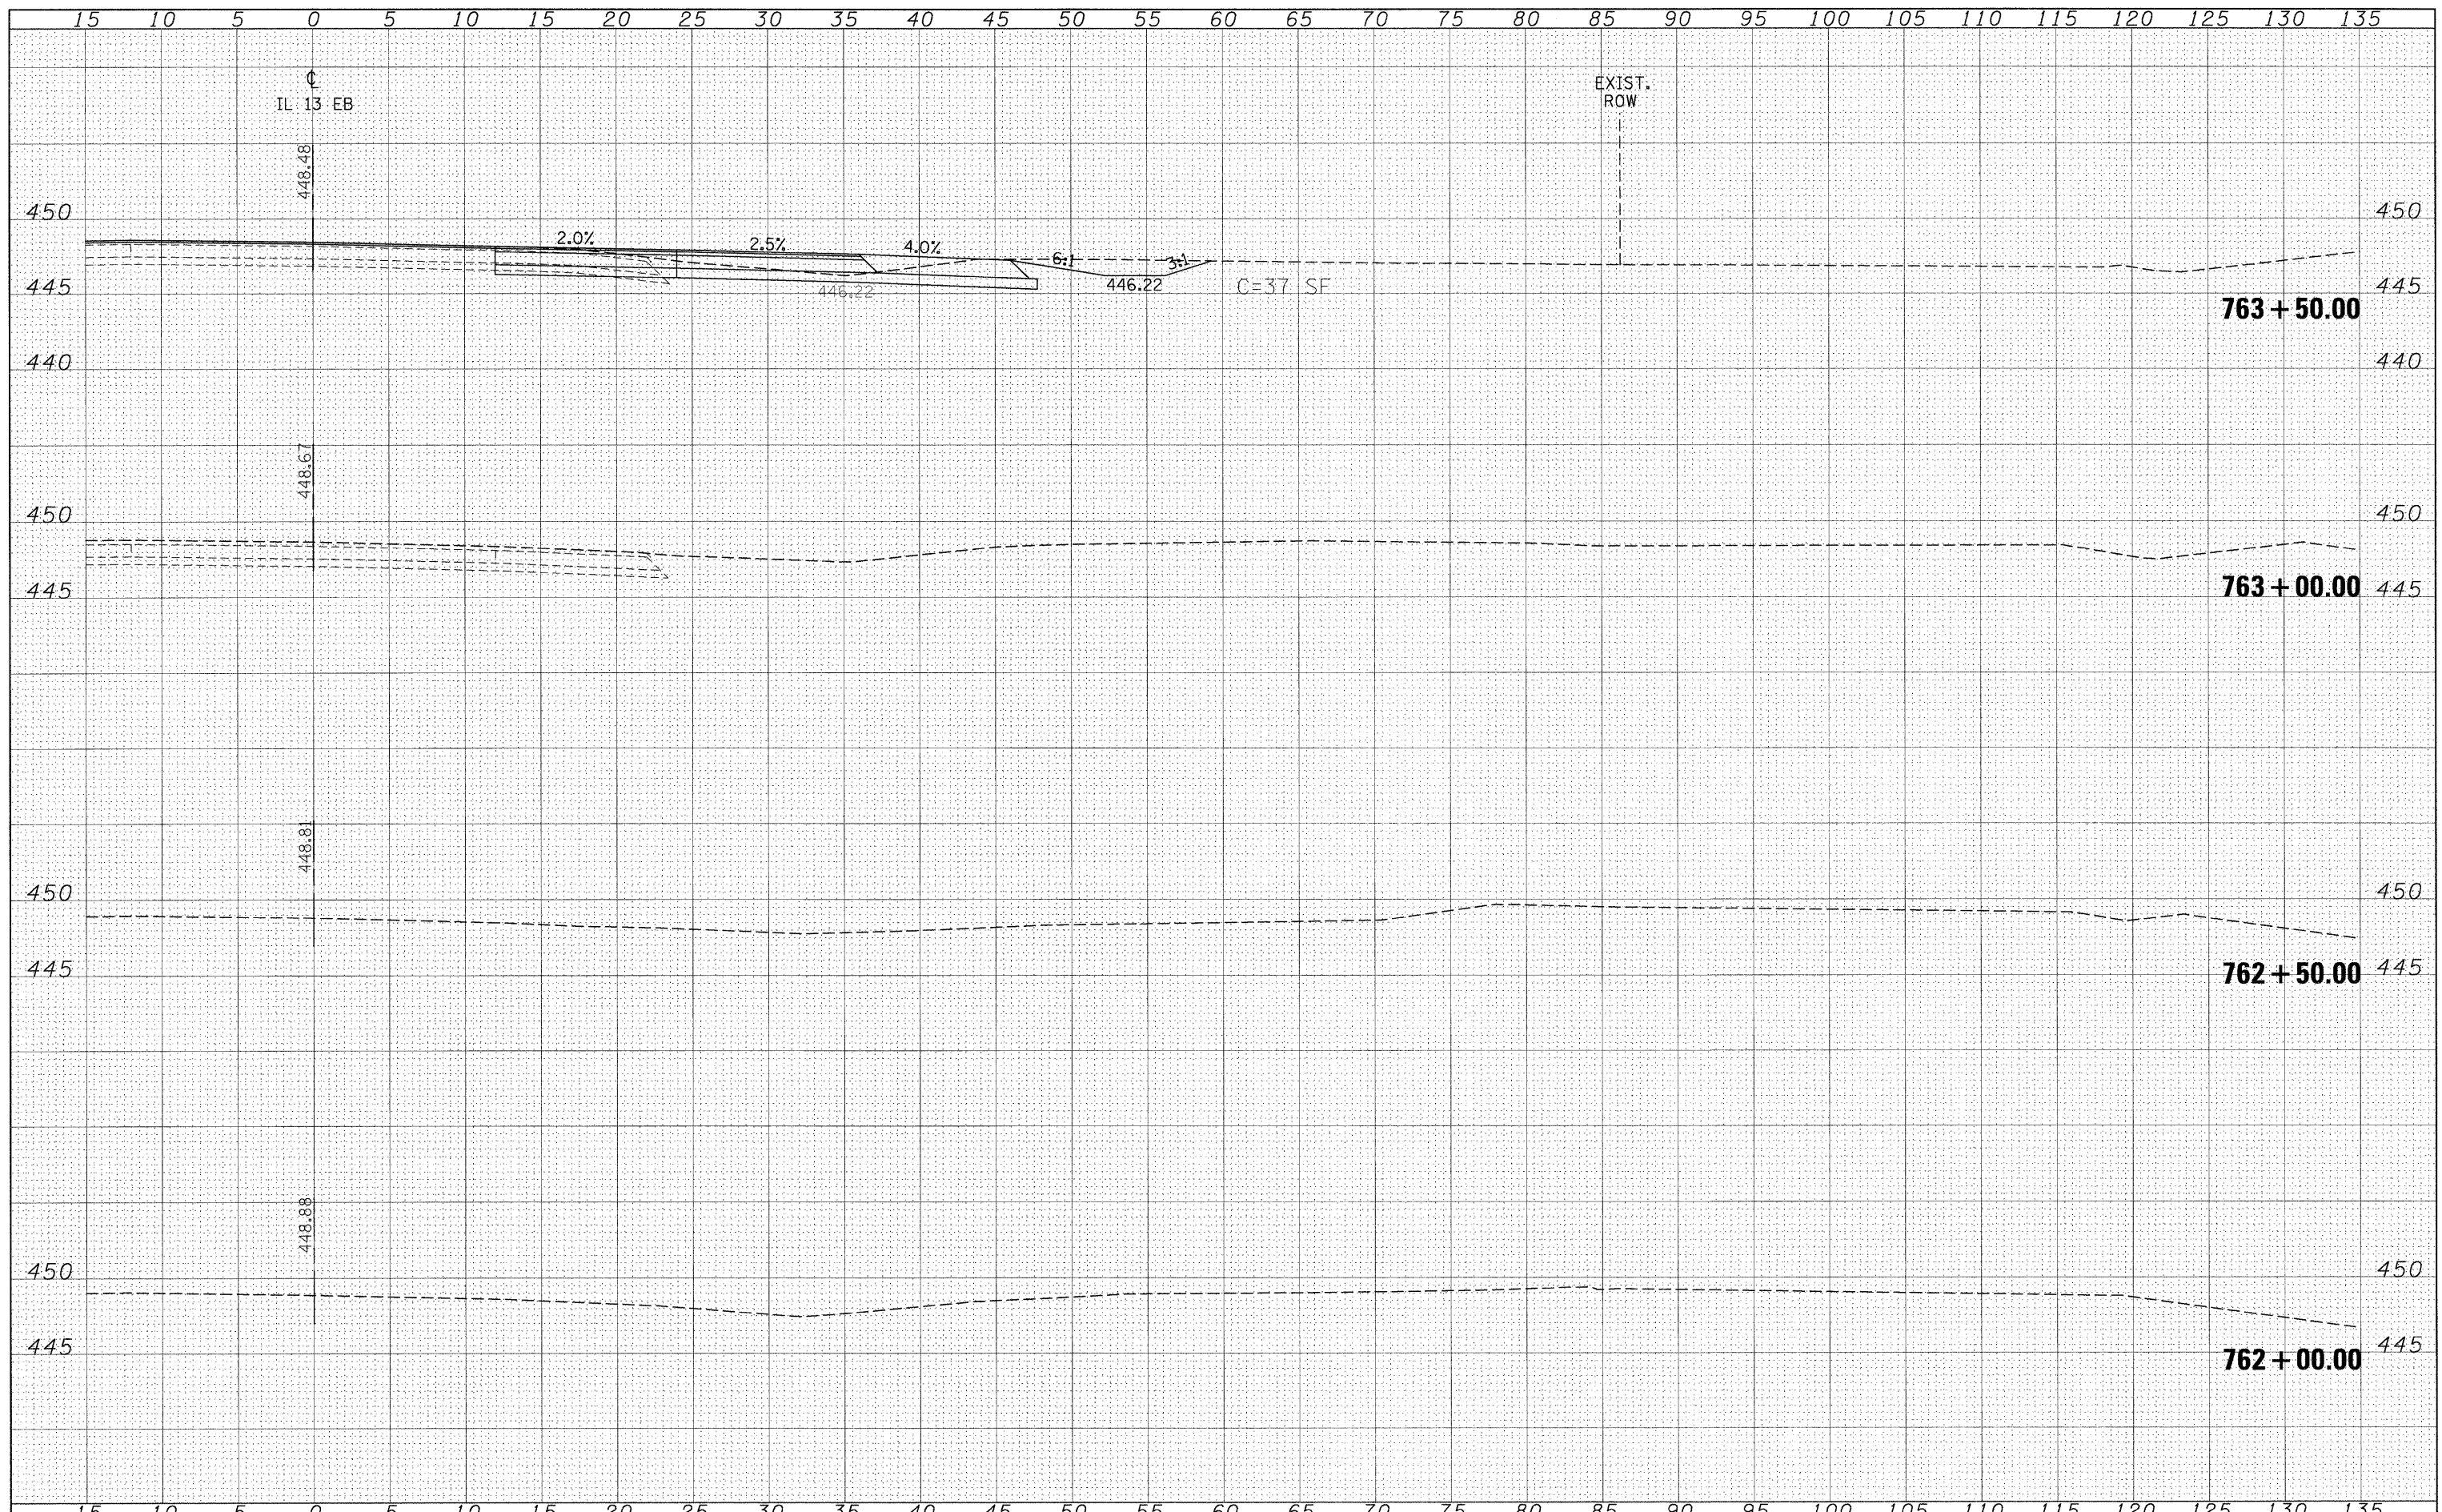

FILE NAME =	USER NAME = russellcf	DESIGNED -	REVISED -	<b>STATE OF ILLINOIS</b> <b>DEPARTMENT OF TRANSPORTATION</b>	<b>ILLINOIS 13 EASTBOUND CROSS SECTIONS</b>			F.A.P. RTE.	SECTION	COUNTY	TOTAL SHEETS	SHEET NO.
c:\pwwork\pwwork\russellcf\dms43738\d9-78053_basheet.dgn		DRAWN -	REVISED -					331	SEC. NO (IX-1)N-1, TS-2	WILLIAMSON	190	124
PLOT SCALE = 5.0000' / IN.		CHECKED -	REVISED -					CONTRACT NO. 78053				
PLOT DATE = 5/6/2009		DATE -	REVISED -					ILLINOIS FED. AID PROJECT				
				SCALE: 1"=5'	SHEET NO.	OF	SHEETS	STA. 762+00.00	TO STA. 763+50.00			