


FINAL SURVEY BY DATE
 SURVEYED PLOTTED
 NOTE BOOK TEMPLATE AREAS CHECKED

ORIGINAL SURVEY BY DATE
 SURVEYED PLOTTED
 NOTE BOOK TEMPLATE AREAS CHECKED

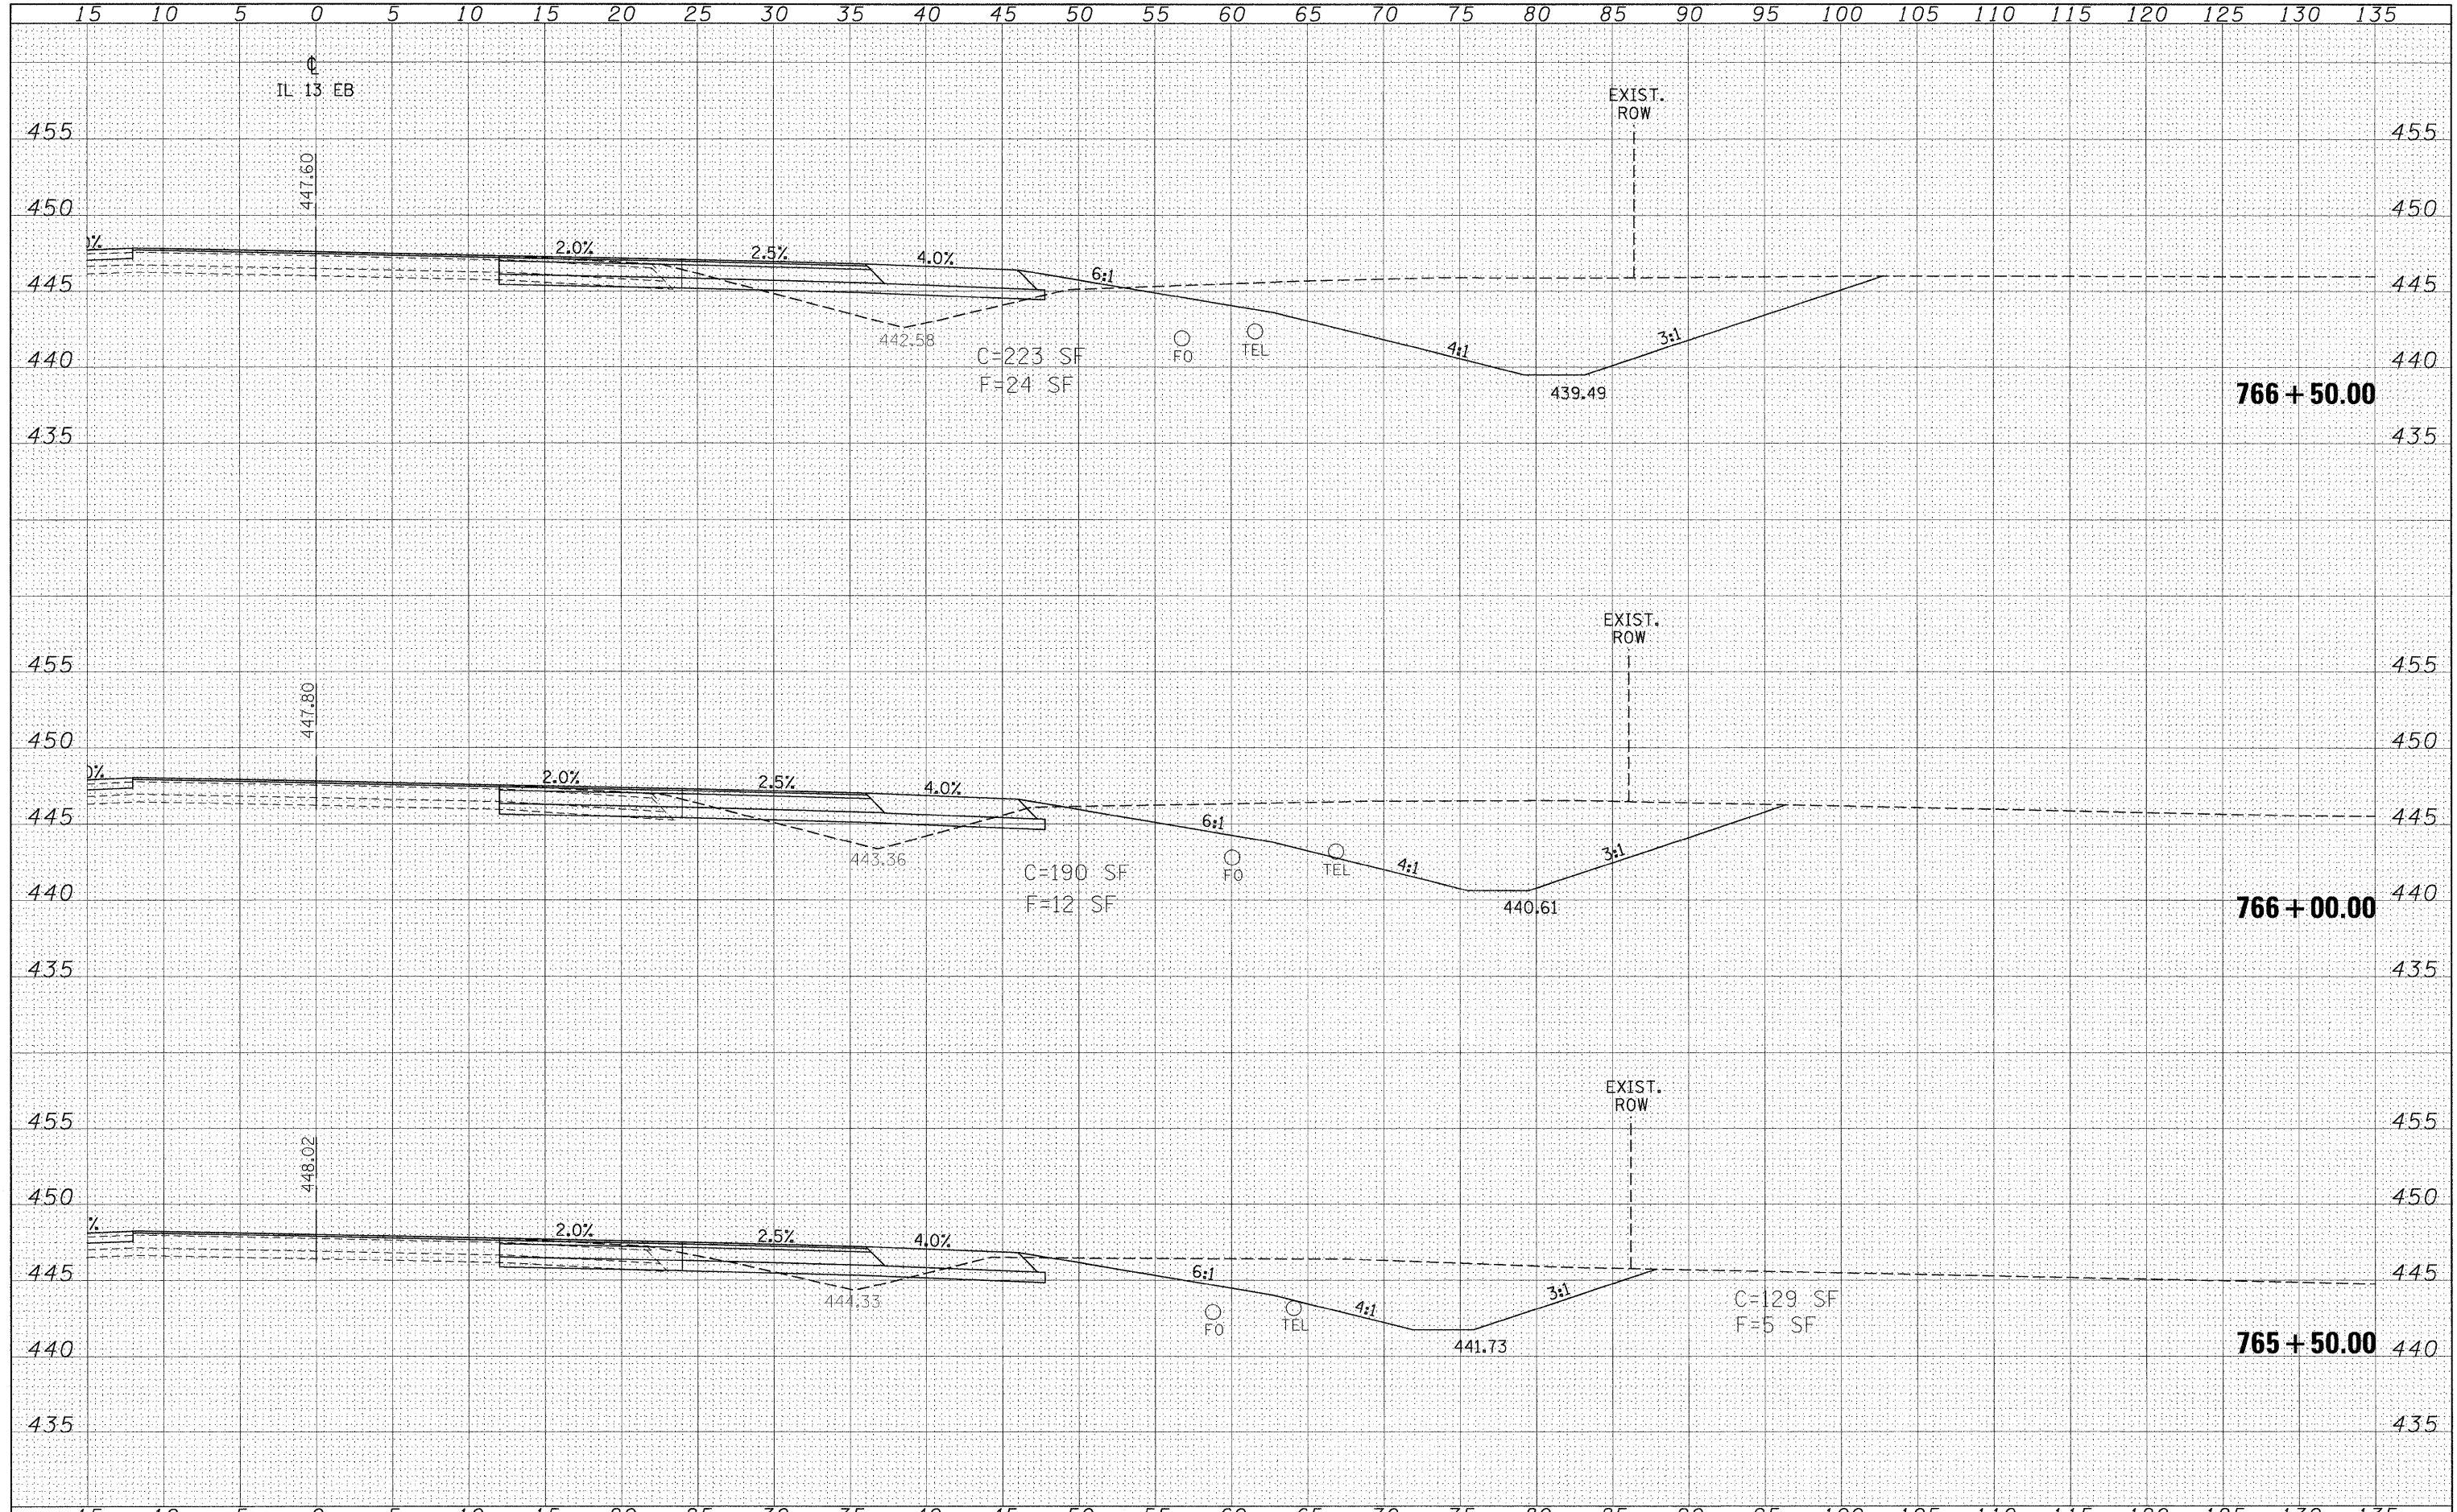

| | | | | | | | | | | |
|------------------------------------------------|-----------------------|------------|-----------|-----------------------------------------------------------------|---------------------------------------------|---------------------|---------------------------|------------|--------------|-----------|
| FILE NAME = | USER NAME = russellcf | DESIGNED - | REVISED - | STATE OF ILLINOIS DEPARTMENT OF TRANSPORTATION | ILLINOIS 13 EASTBOUND CROSS SECTIONS | F.A.P. RTE. | SECTION | COUNTY | TOTAL SHEETS | SHEET NO. |
| c:\pwork\pwork\russellcf\dms43738\d9-78053.dwg | bxsheet.dgn | DRAWN - | REVISED - | | | 331 | SEC. NO (IX-1N-1, TS-2) | WILLIAMSON | 190 | 126 |
| PLOT SCALE = 5.0000' / IN. | CHECKED - | REVISED - | REVISED - | | | CONTRACT NO. 78053 | | | | |
| PLOT DATE = 5/6/2009 | DATE - | REVISED - | REVISED - | | | FED. ROAD DIST. NO. | ILLINOIS FED. AID PROJECT | | | |

SCALE: 1"=5' SHEET NO. OF SHEETS STA. 765+50.00 TO STA. 766+50.00