


DATE: \_\_\_\_\_  
 BY: \_\_\_\_\_  
 ORIGINAL SURVEY NO. \_\_\_\_\_  
 SURVEYED PLOTTED TEMPLATE AREAS CHECKED \_\_\_\_\_  
 FINL SURVEY NO. \_\_\_\_\_  
 SURVEYED PLOTTED TEMPLATE AREAS CHECKED \_\_\_\_\_

DATE: \_\_\_\_\_  
 BY: \_\_\_\_\_  
 ORIGINAL SURVEY NO. \_\_\_\_\_  
 SURVEYED PLOTTED TEMPLATE AREAS CHECKED \_\_\_\_\_  
 FINL SURVEY NO. \_\_\_\_\_  
 SURVEYED PLOTTED TEMPLATE AREAS CHECKED \_\_\_\_\_

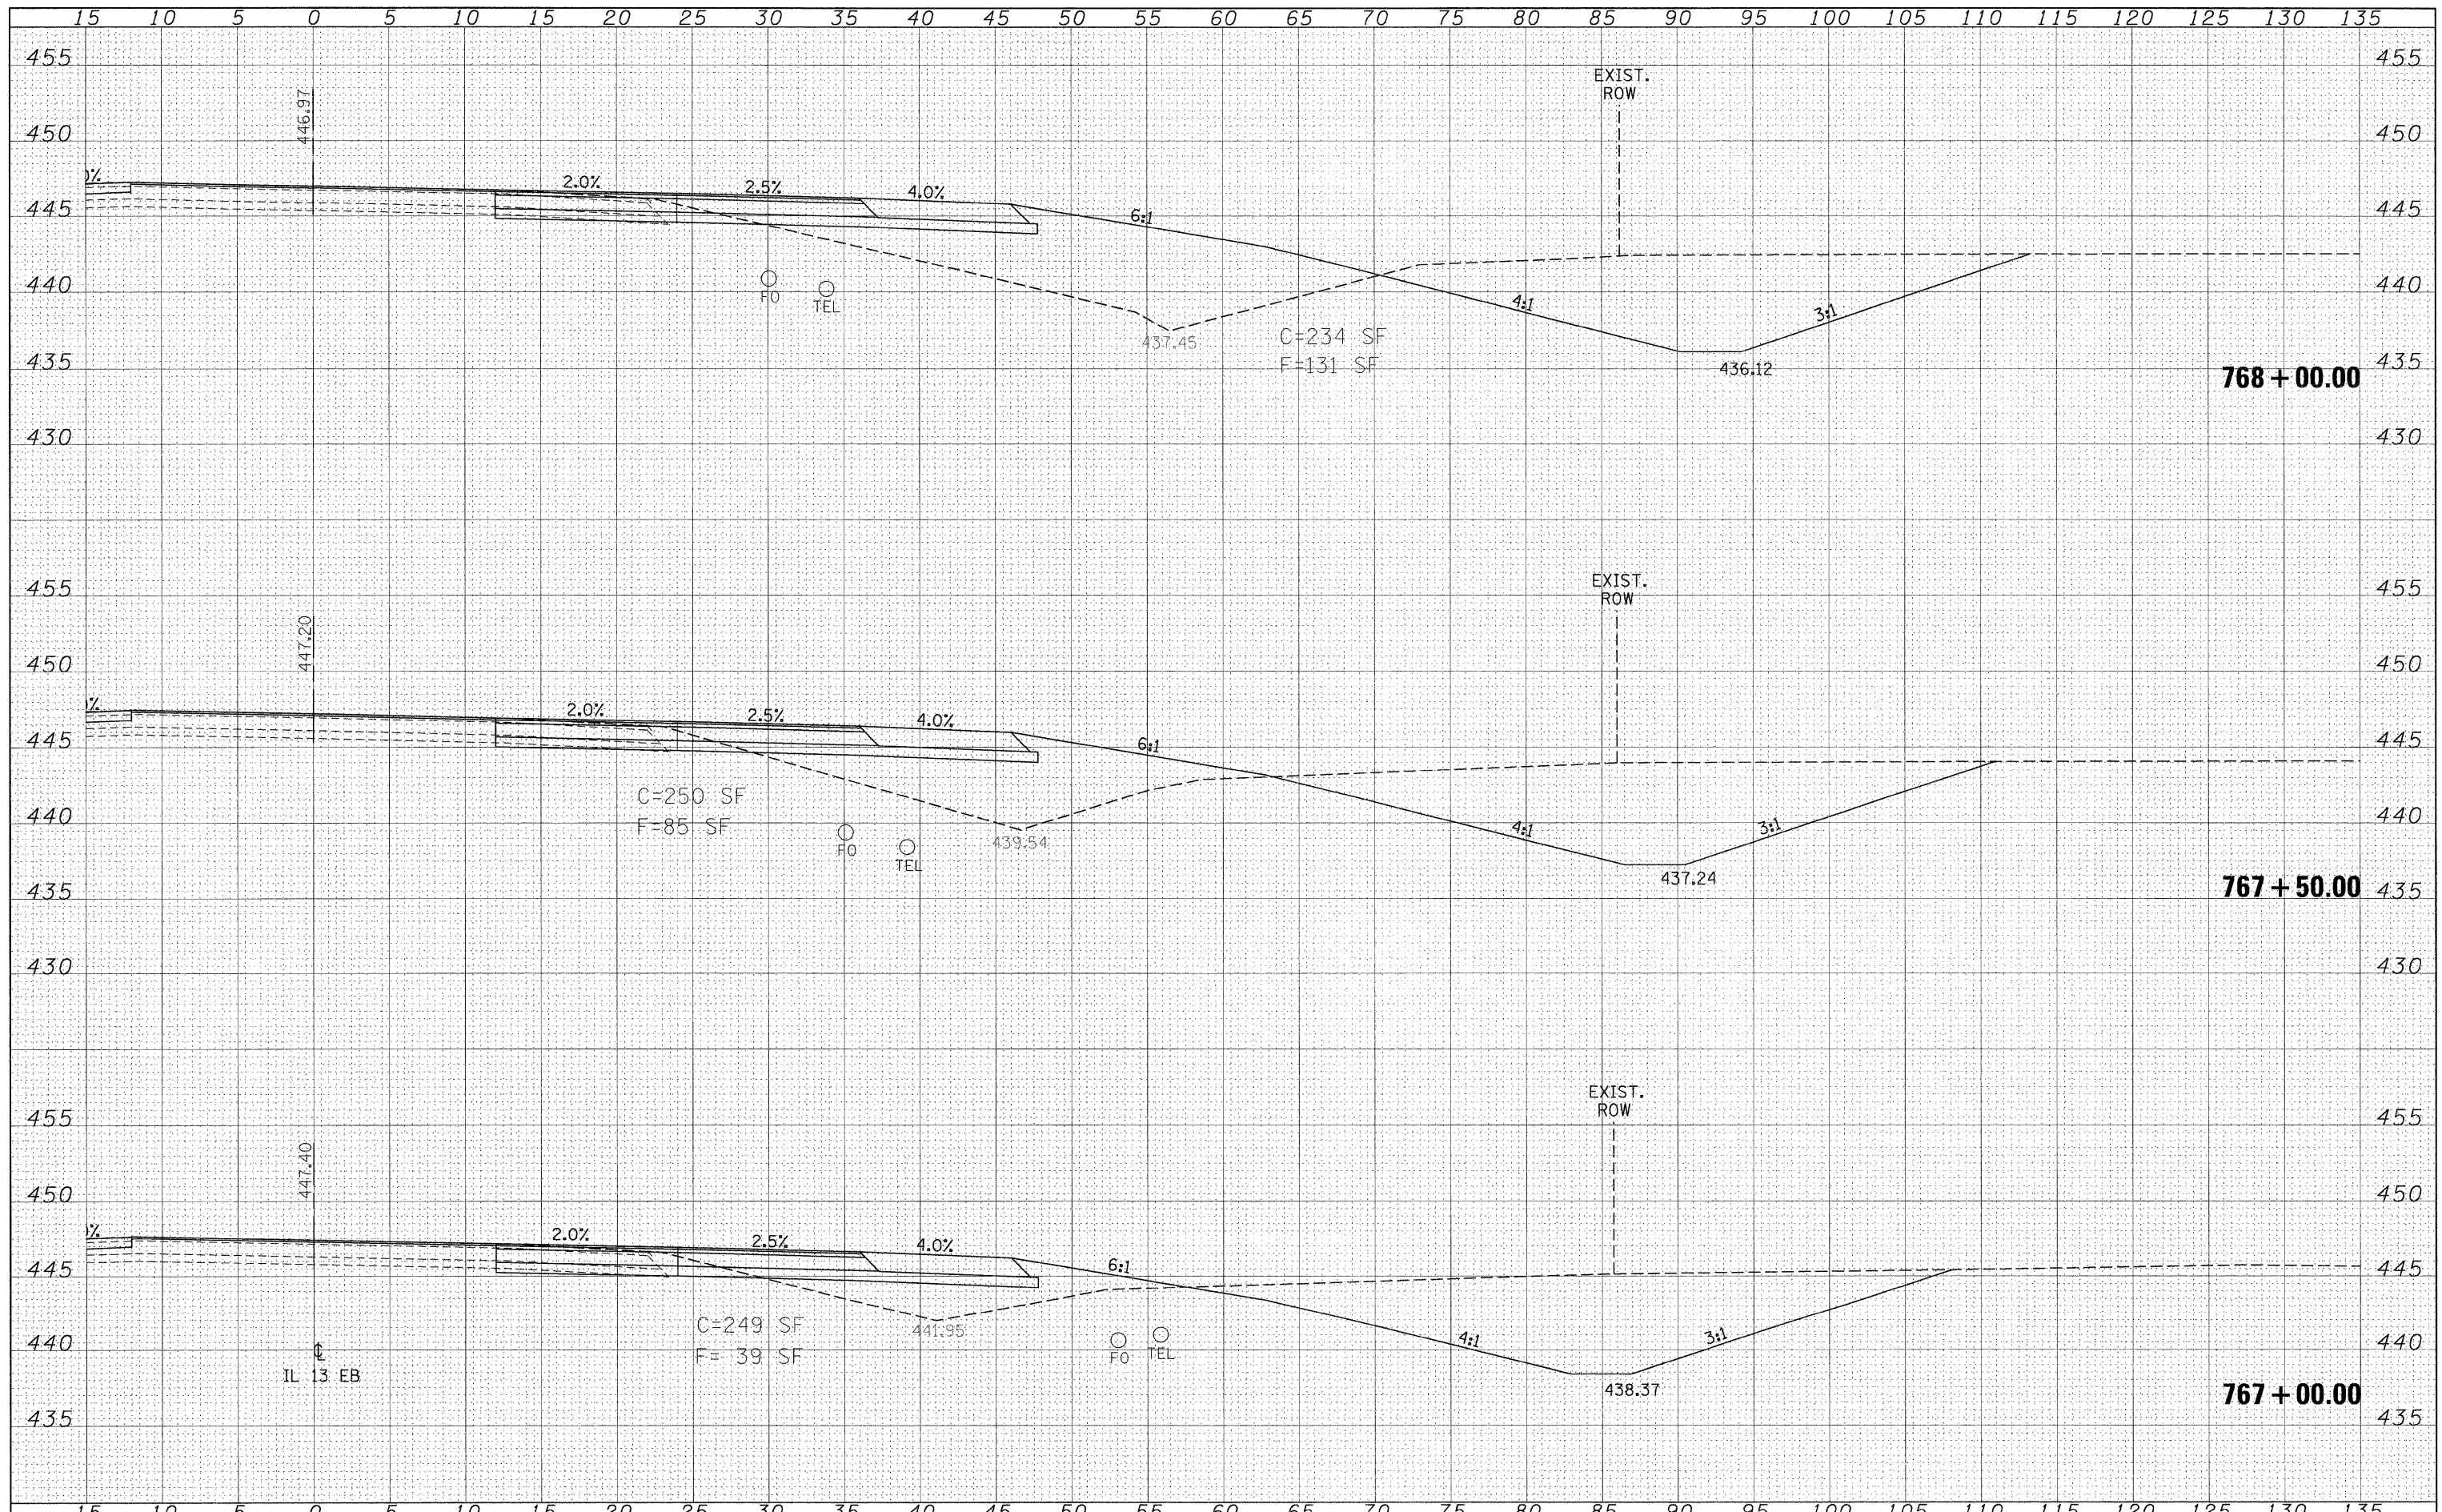

FILE NAME =	USER NAME = russellcf	DESIGNED -	REVISED -	<b>STATE OF ILLINOIS DEPARTMENT OF TRANSPORTATION</b>	<b>ILLINOIS 13 EASTBOUND CROSS SECTIONS</b>			F.A.P. RTE.	SECTION	COUNTY	TOTAL SHEETS	SHEET NO.
ea:\pwork\pudot\russellcf\dms43738\d9-78053_03sheet.dgn		DRAWN -	REVISED -		SCALE: 1"=5'	SHEET NO.	OF	SHEETS	STA. 767+00.00	TO STA. 768+00.00	FED. ROAD DIST. NO.	ILLINOIS FED. AID PROJECT
		PLOT SCALE = 5,0000 ' / IN.	CHECKED -									
		PLOT DATE = 5/6/2009	DATE -									