


FINAL SURVEY SURVEYED PLOTTED TEMPLATE AREAS CHECKED

ORIGINAL SURVEY SURVEYED PLOTTED TEMPLATE AREAS CHECKED

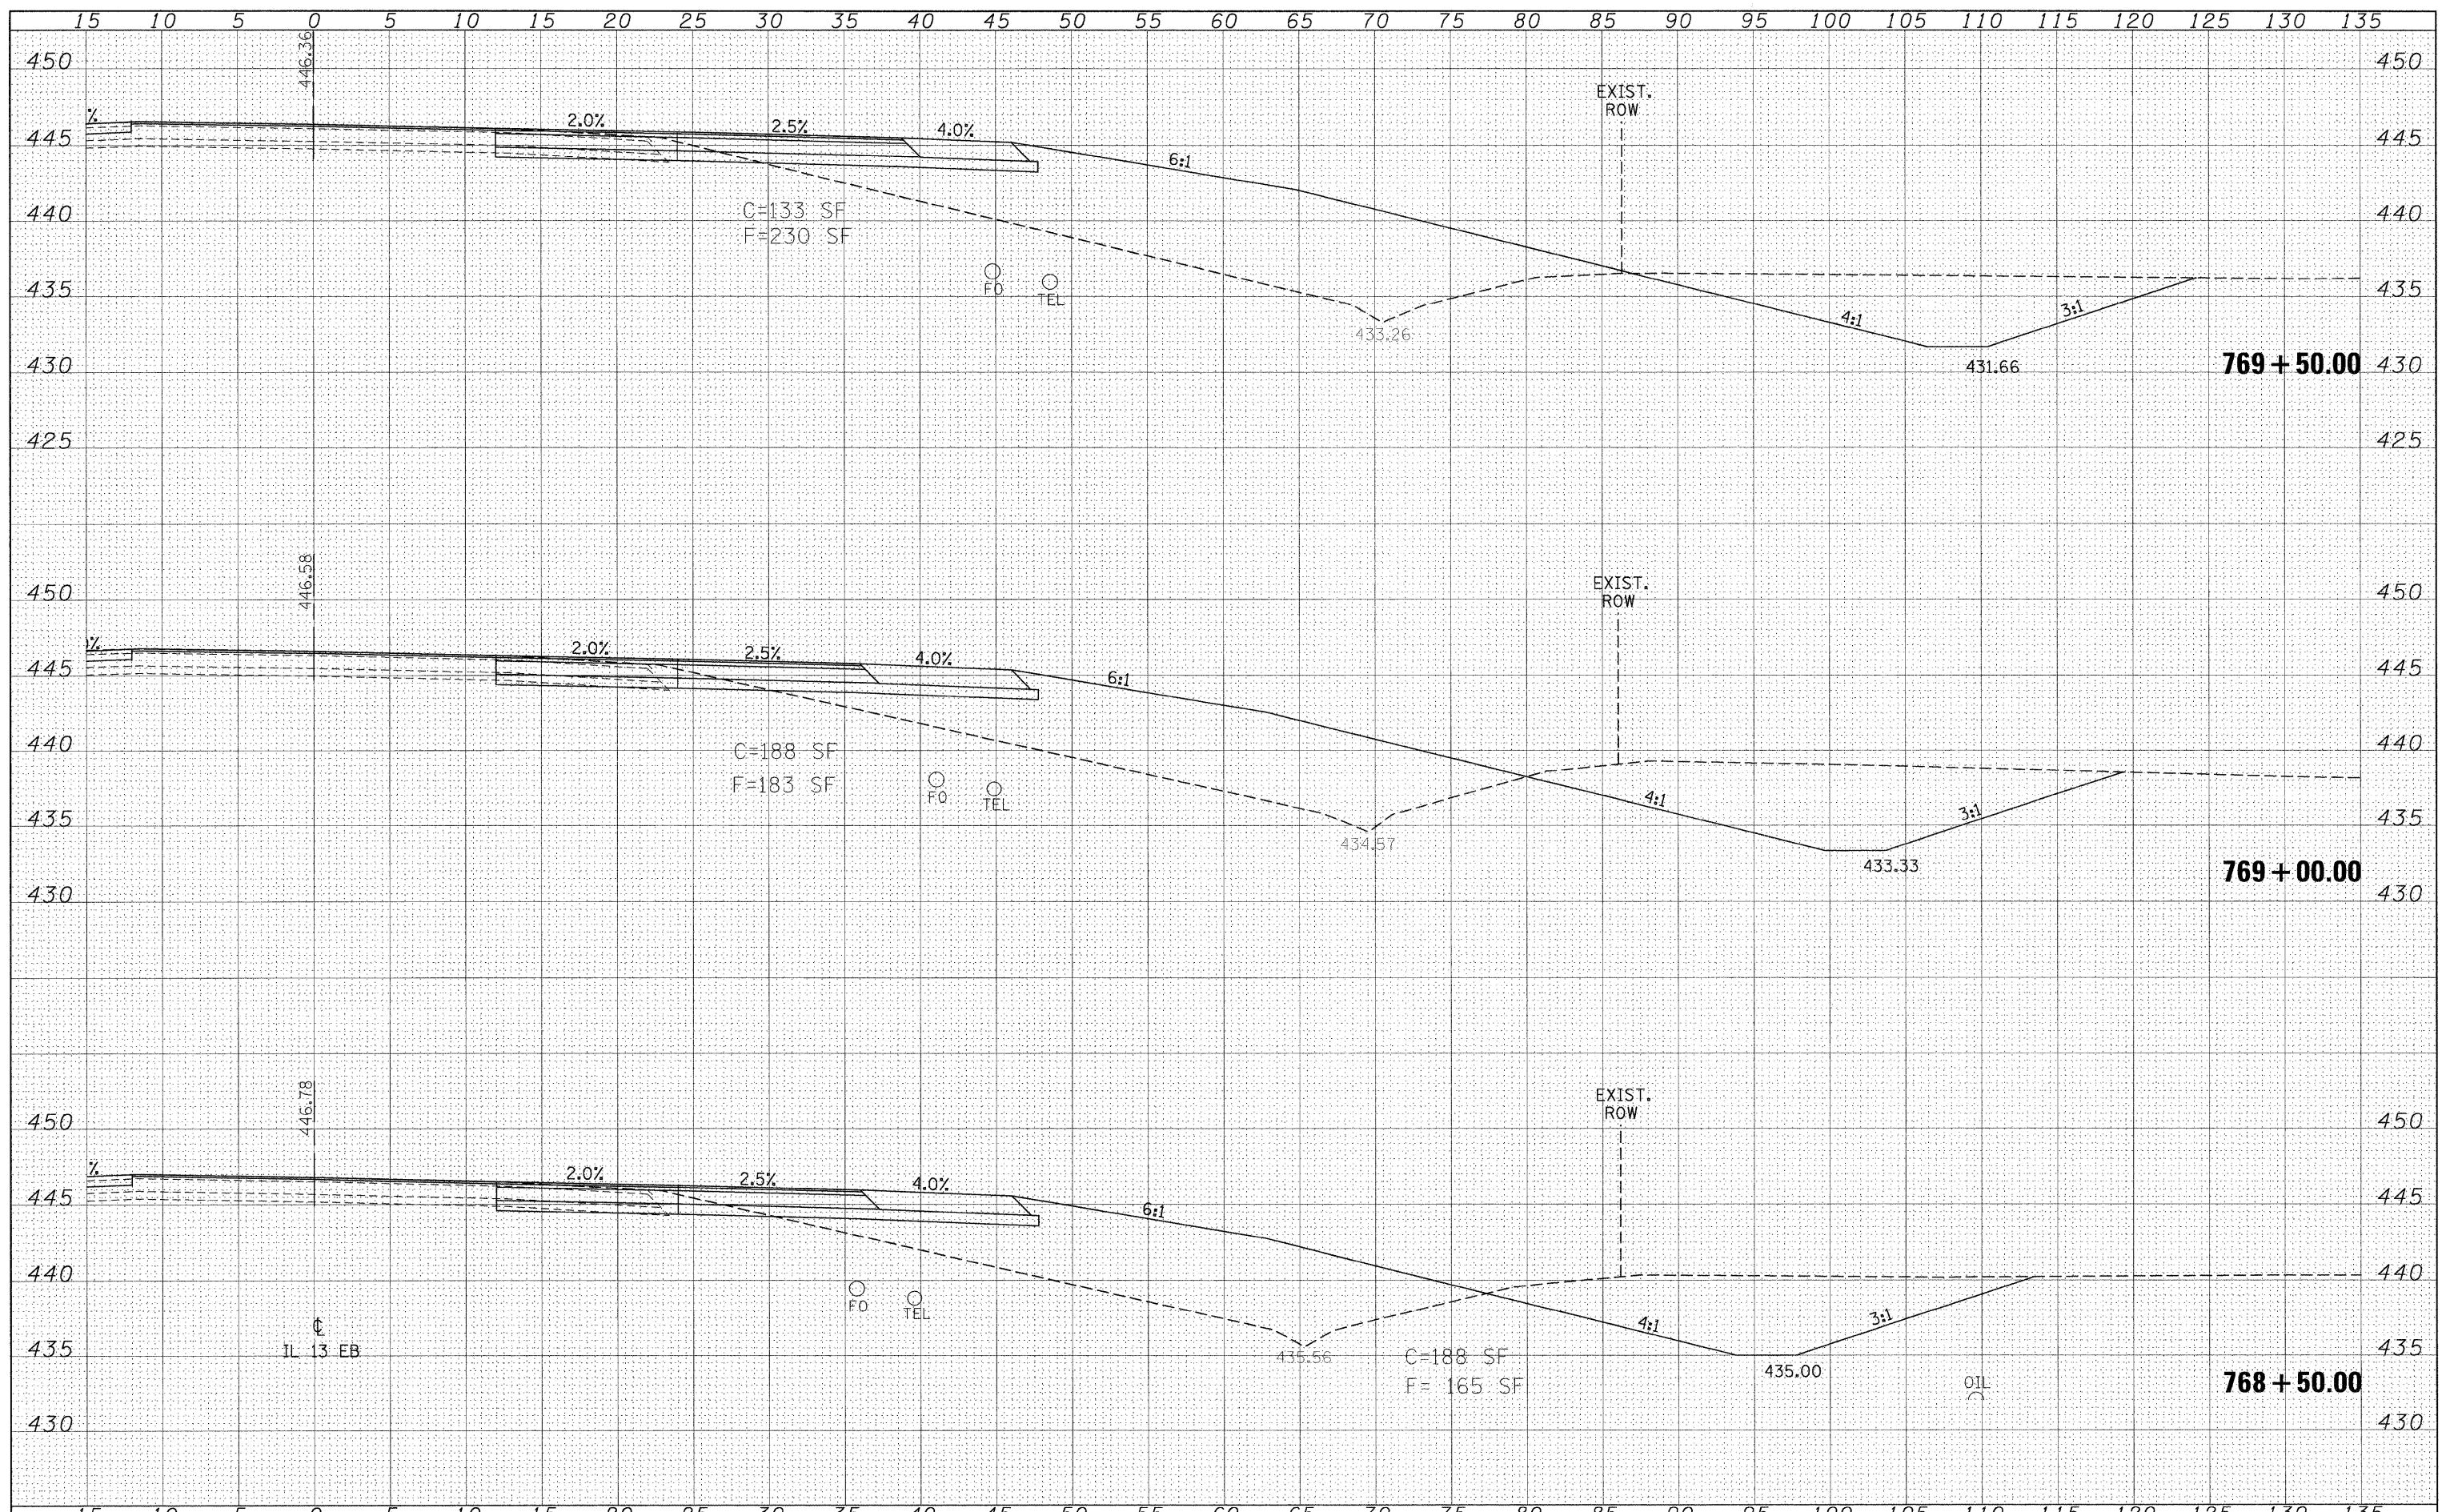

FILE NAME =	USER NAME = russellf	DESIGNED -	REVISED -	STATE OF ILLINOIS DEPARTMENT OF TRANSPORTATION	ILLINOIS 13 EASTBOUND CROSS SECTIONS			F.A.P. RTE.	SECTION	COUNTY	TOTAL SHEETS	SHEET NO.
ca:\p\work\p\dot\russellf\dms43738\d9-78053.dwg		DRAWN -	REVISED -		331	SEC. NO (IX-1N-1, TS-2)	WILLIAMSON	190	128			
	PLOT SCALE = 5.0000' / IN.	CHECKED -	REVISED -		SCALE: 1"=5'			SHEET NO. OF SHEETS STA. 768+50.00 TO STA. 769+50.00		CONTRACT NO. 78053		
	PLOT DATE = 5/6/2009	DATE -	REVISED -		FED. ROAD DIST. NO.		ILLINOIS FED. AID PROJECT					