


DATE	
BY	
FINAL SURVEY	
SURVEYED	
NOTE BOOK	
PLOTTED	
TEMPLATE	
AREAS	
CHECKED	
NO.	

DATE	
BY	
ORIGINAL SURVEY	
SURVEYED	
NOTE BOOK	
PLOTTED	
TEMPLATE	
AREAS	
CHECKED	
NO.	

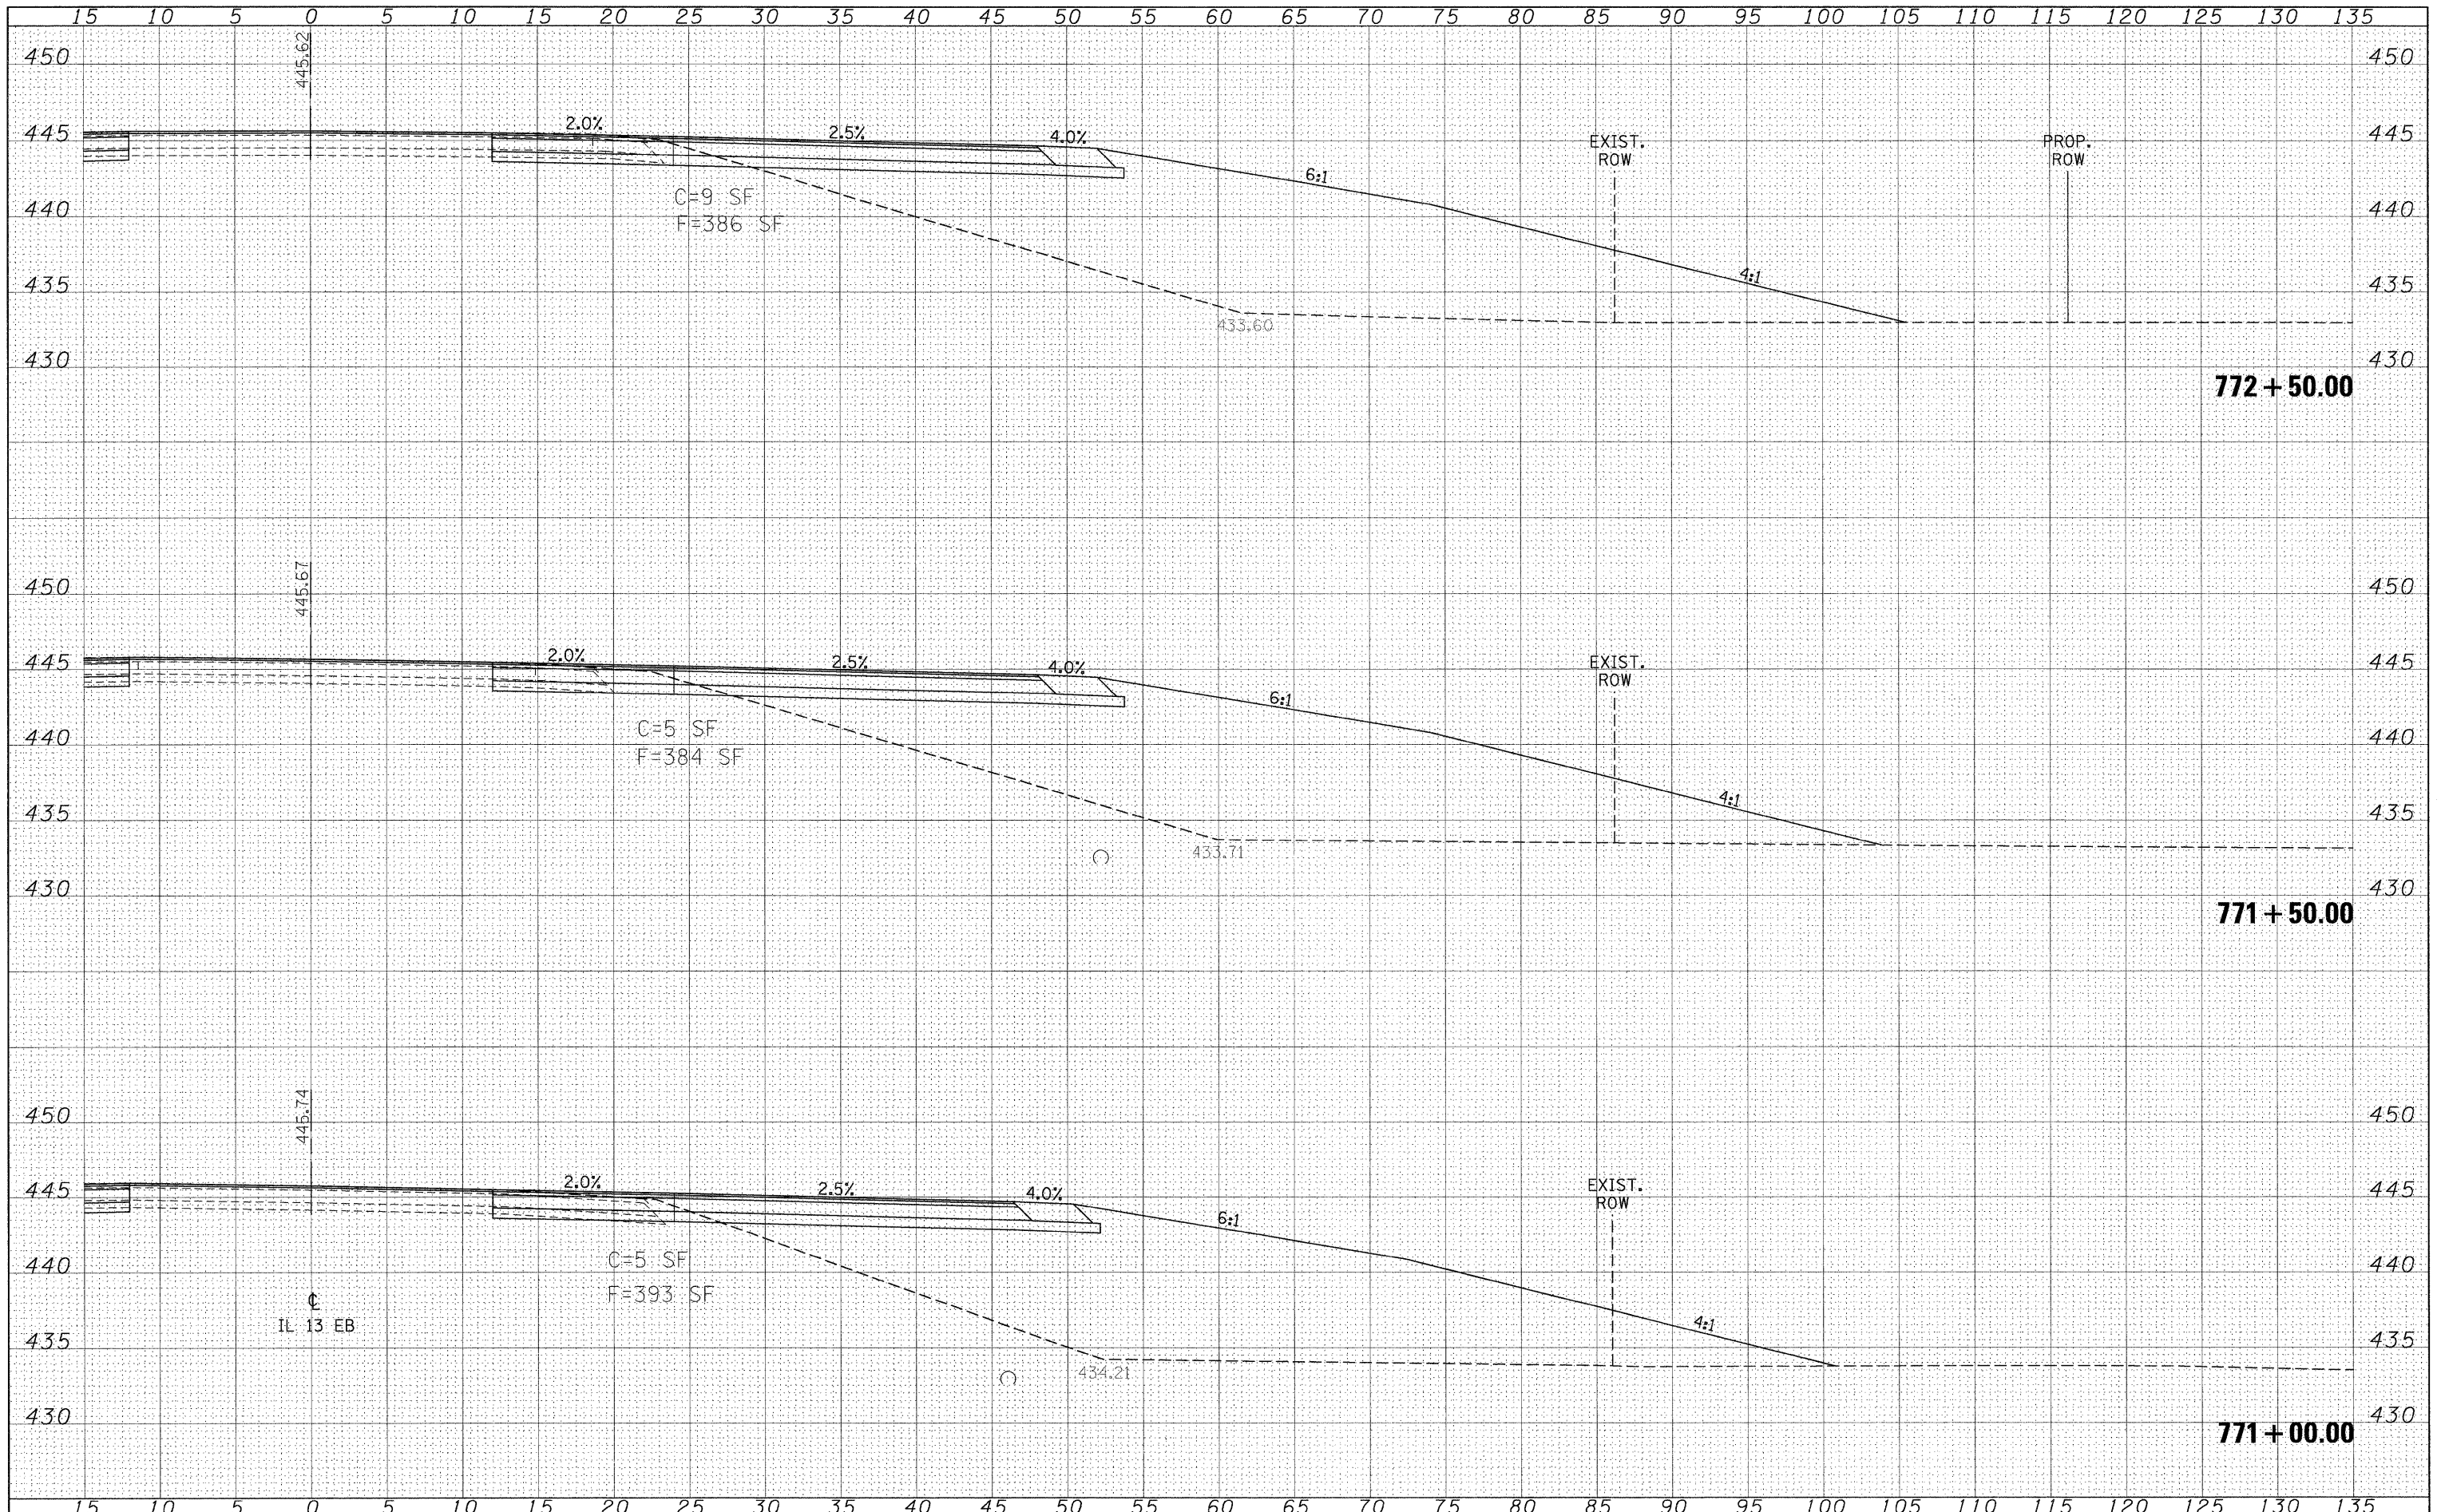

FILE NAME -	USER NAME - russellcf	DESIGNED -	REVISED -	<b>STATE OF ILLINOIS</b> <b>DEPARTMENT OF TRANSPORTATION</b>	<b>ILLINOIS 13 EASTBOUND CROSS SECTIONS</b>			F.A.P. RTE.	SECTION	COUNTY	TOTAL SHEETS	SHEET NO.
ca:\pwork\pwork\pwork\russellcf\dms43738\dms43738.dgn	PLLOT SCALE = 5.0000' / IN.	DRAWN -	REVISED -					331	SEC. NO (IX-1N-1, TS-2)	WILLIAMSON	190	130
	PLLOT DATE = 5/6/2009	CHECKED -	REVISED -					CONTRACT NO. 78053				
		DATE -	REVISED -					FED. ROAD DIST. NO.	ILLINOIS FED. AID PROJECT			
					SCALE: 1"=5'	SHEET NO.	OF	SHEETS	STA. 771+00.00	TO STA. 772+50.00		