


DATE	
BY	
SURVEYED	
PLOTTED	
TEMPLATE	
AREAS CHECKED	
NO.	

DATE	
BY	
SURVEYED	
PLOTTED	
TEMPLATE	
AREAS CHECKED	
NO.	

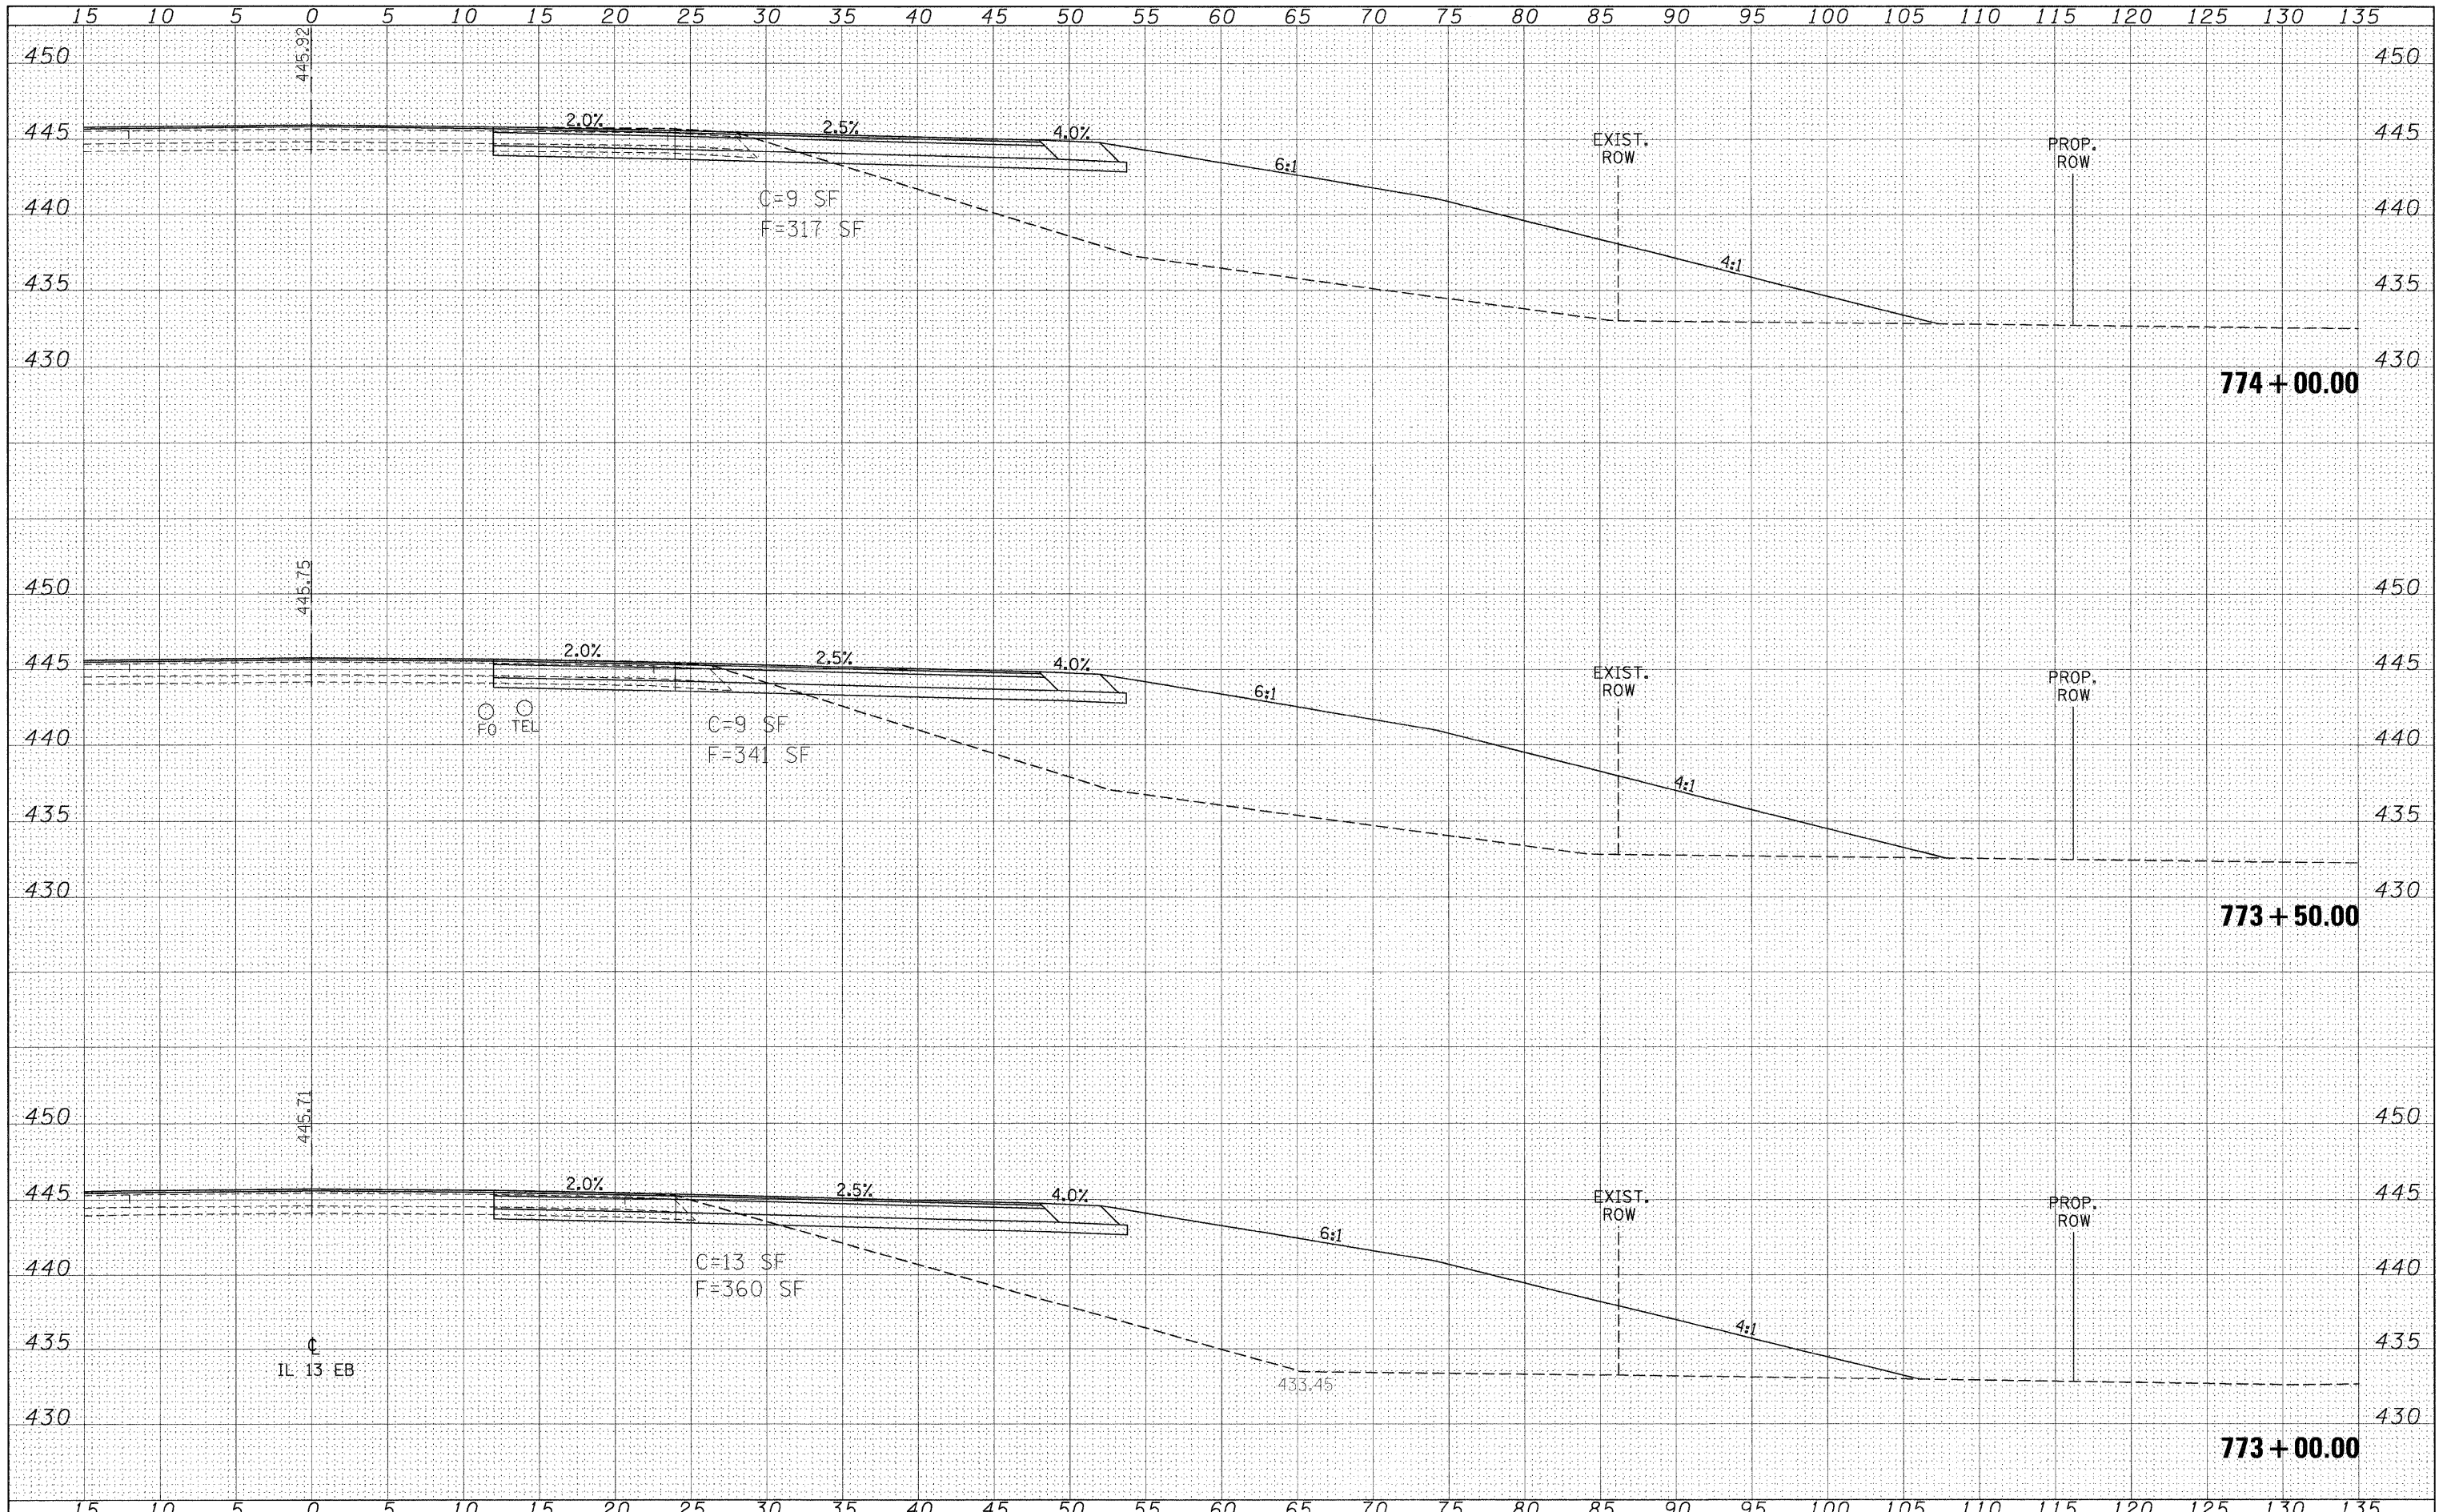

FILE NAME =	USER NAME = russellcf	DESIGNED -	REVISED -	<b>STATE OF ILLINOIS DEPARTMENT OF TRANSPORTATION</b>	<b>ILLINOIS 13 EASTBOUND CROSS SECTIONS</b>	F.A.P. R.T.E.	SECTION	COUNTY	TOTAL SHEETS	SHEET NO.	
c:\pwork\pwork\pwork\russellcf\dms43738\d9-78053.dwg	bxsheet.dgn	DRAWN -	REVISED -			331	SEC. NO (IX-1N-1, TS-2)	WILLIAMSON	190	131	
		CHECKED -	REVISED -			CONTRACT NO. 78053					
		DATE -	REVISED -			ILLINOIS FED. AID PROJECT					
PLOT SCALE = 5.0000' / IN.		DATE = 5/6/2009		SCALE: 1"=5'		SHEET NO. OF SHEETS		STA. 773+00.00 TO STA. 774+00.00			