


BY _____ DATE _____
 SURVEYED _____
 PLOTTED _____
 TEMPLATE _____
 NOTE BOOK _____
 AREAS CHECKED _____
 NO. _____

BY _____ DATE _____
 SURVEYED _____
 PLOTTED _____
 TEMPLATE _____
 NOTE BOOK _____
 AREAS CHECKED _____
 NO. _____

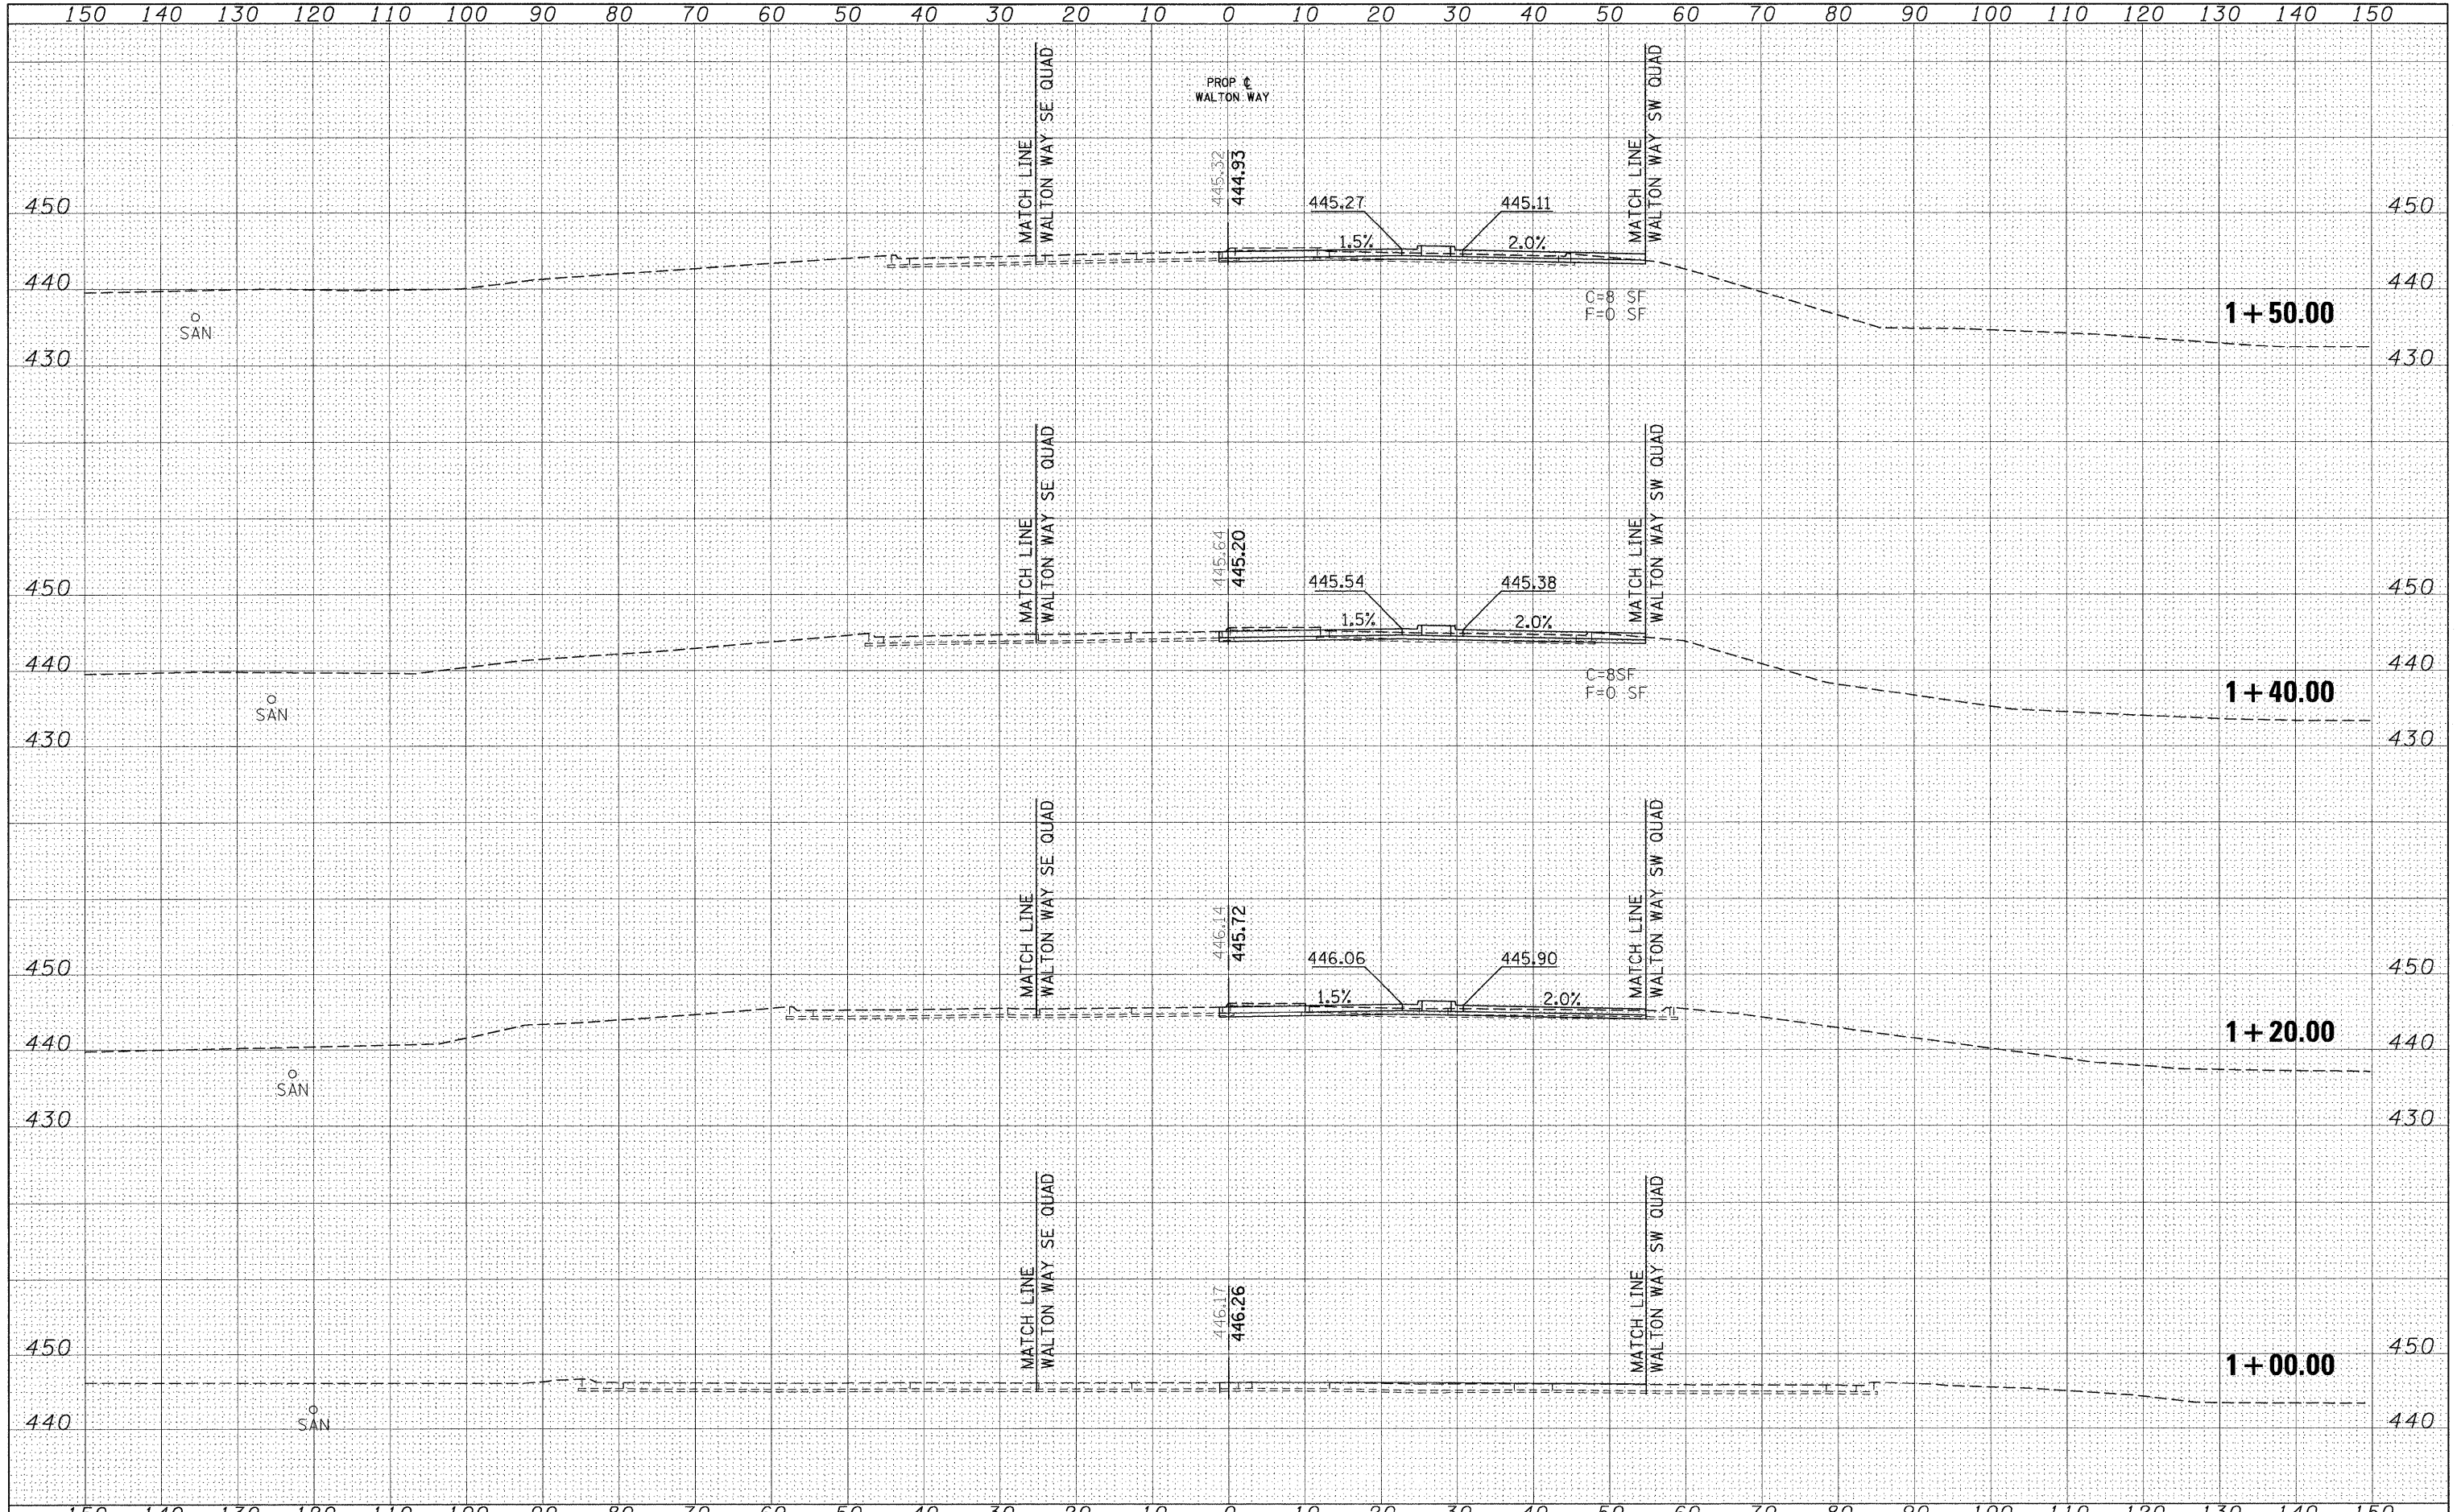

FILE NAME =	USER NAME = russellcf	DESIGNED -	REVISED -	STATE OF ILLINOIS DEPARTMENT OF TRANSPORTATION	WALTON WAY CROSS SECTIONS			F.A.P. RTE.	SECTION	COUNTY	TOTAL SHEETS	SHEET NO.
et:\pw_work\PW\DOT\RUSSELLCF\dms43738\d9_78053	wal twayxsht.m32	DRAWN -	REVISED -		331	(IX-1N-1, TS-2)	WILLIAMSON	190	137			
PLOT SCALE = 10.0000' / IN.	CHECKED -	REVISED -	SCALE: 1"=10'		SHEET NO.	OF	SHEETS	STA. 1+00.00	TO STA. 1+50.00	CONTRACT NO. 78053		
PLOT DATE = 5/6/2009	DATE -	REVISED -	FED. ROAD DIST. NO. ILLINOIS FED. AID PROJECT									