


DATE	
BY	
ORIGINAL SURVEY NO.	
SURVEYED	
PLOTTED	
NOTE BOOK	
TEMPLATE	
AREAS CHECKED	

DATE	
BY	
ORIGINAL SURVEY NO.	
SURVEYED	
PLOTTED	
NOTE BOOK	
TEMPLATE	
AREAS CHECKED	

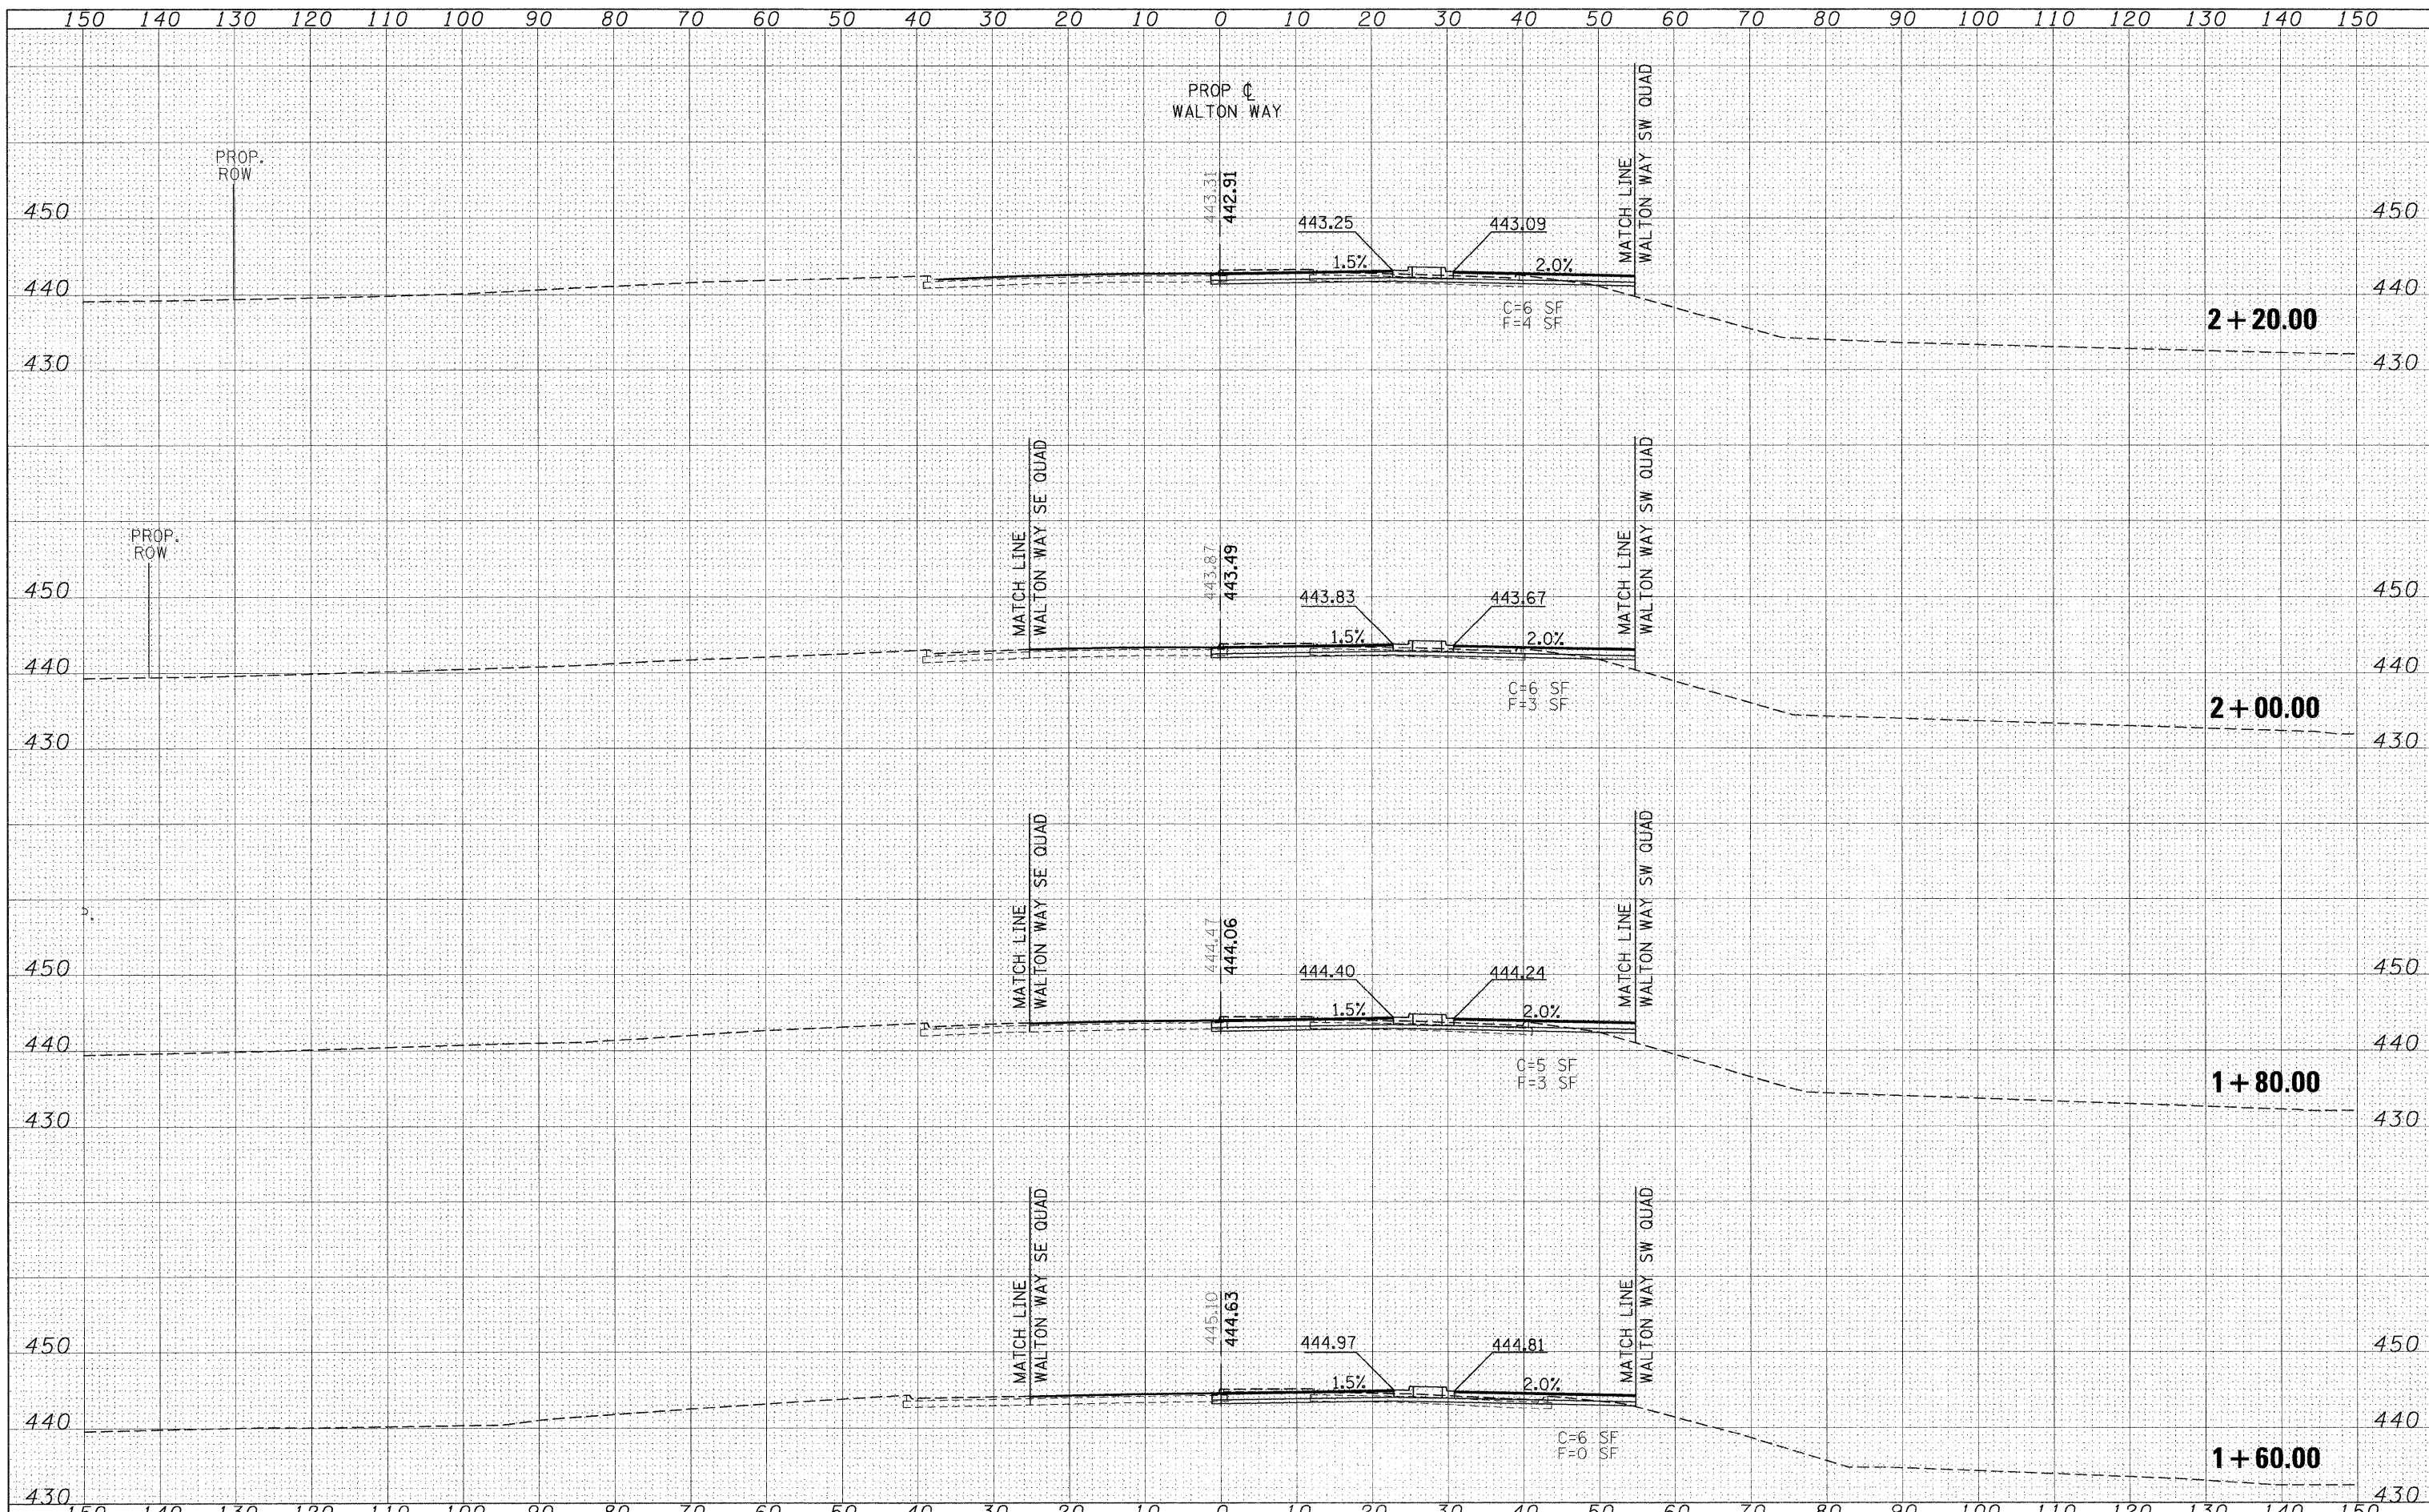

FILE NAME =	USER NAME = russellcf	DESIGNED -	REVISED -	<b>STATE OF ILLINOIS DEPARTMENT OF TRANSPORTATION</b>	<b>WALTON WAY CROSS SECTIONS</b>			F.A.P. RTE.	SECTION	COUNTY	TOTAL SHEETS	SHEET NO.
ci:\pw_work\pwidot\russellcf\dms43738\d9.78053\ol1wayxsh1.m32	ol1wayxsh1.m32	DRAWN -	REVISED -		331	(1X-1N-1, TS-2)	WILLIAMSON	190	138			
PLOT SCALE = 1/8" = 1' / IN.		CHECKED -	REVISED -		CONTRACT NO. 78053							
PLOT DATE = 6/1/2009		DATE -	REVISED -		FED. ROAD DIST. NO. ILLINOIS FED. AID PROJECT							
				SCALE: 1"=10'		SHEET NO. OF SHEETS		STA. 1+60.00 TO STA. 2+20.00				