


DATE	
BY	
ORIGINAL SURVEY	
FINAL SURVEY	
NOTE BOOK	
TEMPLATE	
AREAS CHECKED	
NO.	

DATE	
BY	
ORIGINAL SURVEY	
FINAL SURVEY	
NOTE BOOK	
TEMPLATE	
AREAS CHECKED	
NO.	

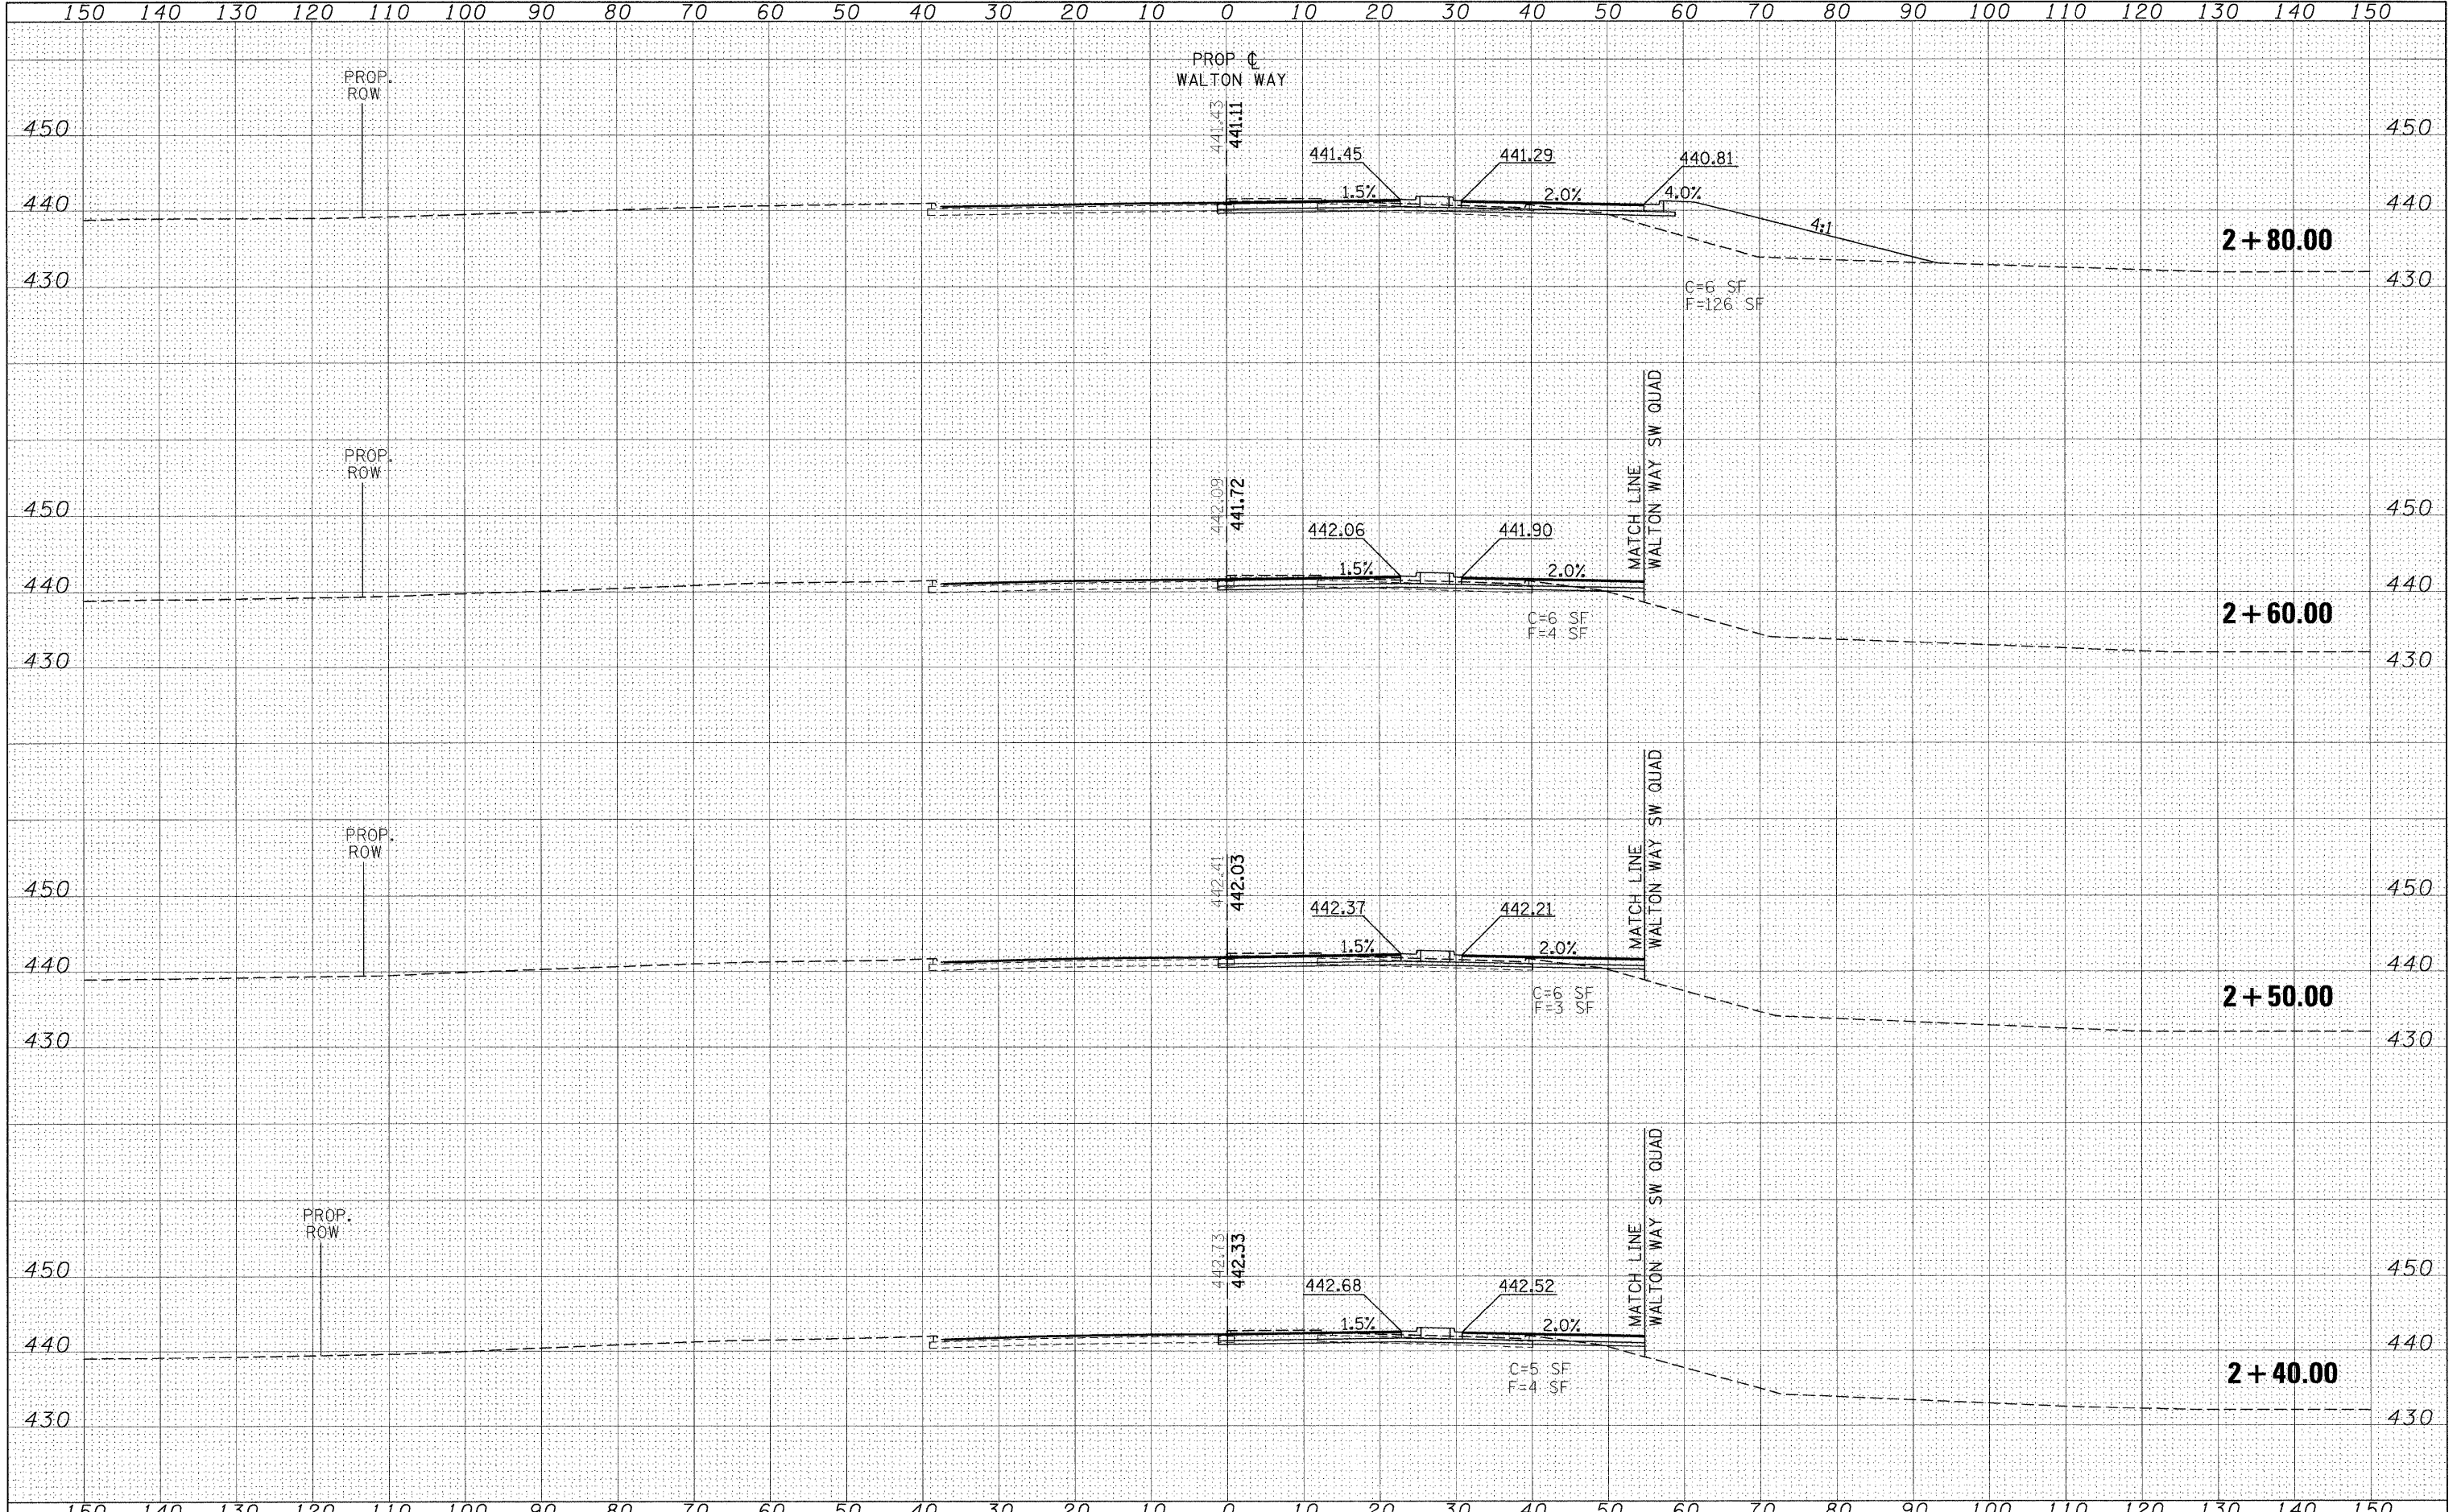

FILE NAME =	USER NAME = russellcf	DESIGNED -	REVISED -	STATE OF ILLINOIS DEPARTMENT OF TRANSPORTATION	WALTON WAY CROSS SECTIONS			F.A.P. RTE.	SECTION	COUNTY	TOTAL SHEETS	SHEET NO.
ct:\pw\work\p\wdot\russellcf\dms43738\d9.78053	holtwyxsahm32	DRAWN -	REVISED -		331	(1X-1N-1, TS-2)	WILLIAMSON	190	139			
PLOT SCALE = 10.0000' / IN.	CHECKED -	REVISED -	SCALE: 1"=10'		SHEET NO.	OF	SHEETS	STA. 2+40.00	TO STA. 2+80.00	CONTRACT NO. 78053		
PLOT DATE = 6/1/2009	DATE -	REVISED -	FED. ROAD DIST. NO.		ILLINOIS	FED. AID PROJECT						