


DATE	
BY	
FINAL SURVEY	
SURVEYED	
PLOTTED	
NOTE BOOK	
TEMPLATE	
AREAS CHECKED	
NO.	

DATE	
BY	
ORIGINAL SURVEY	
SURVEYED	
PLOTTED	
NOTE BOOK	
TEMPLATE	
AREAS CHECKED	
NO.	

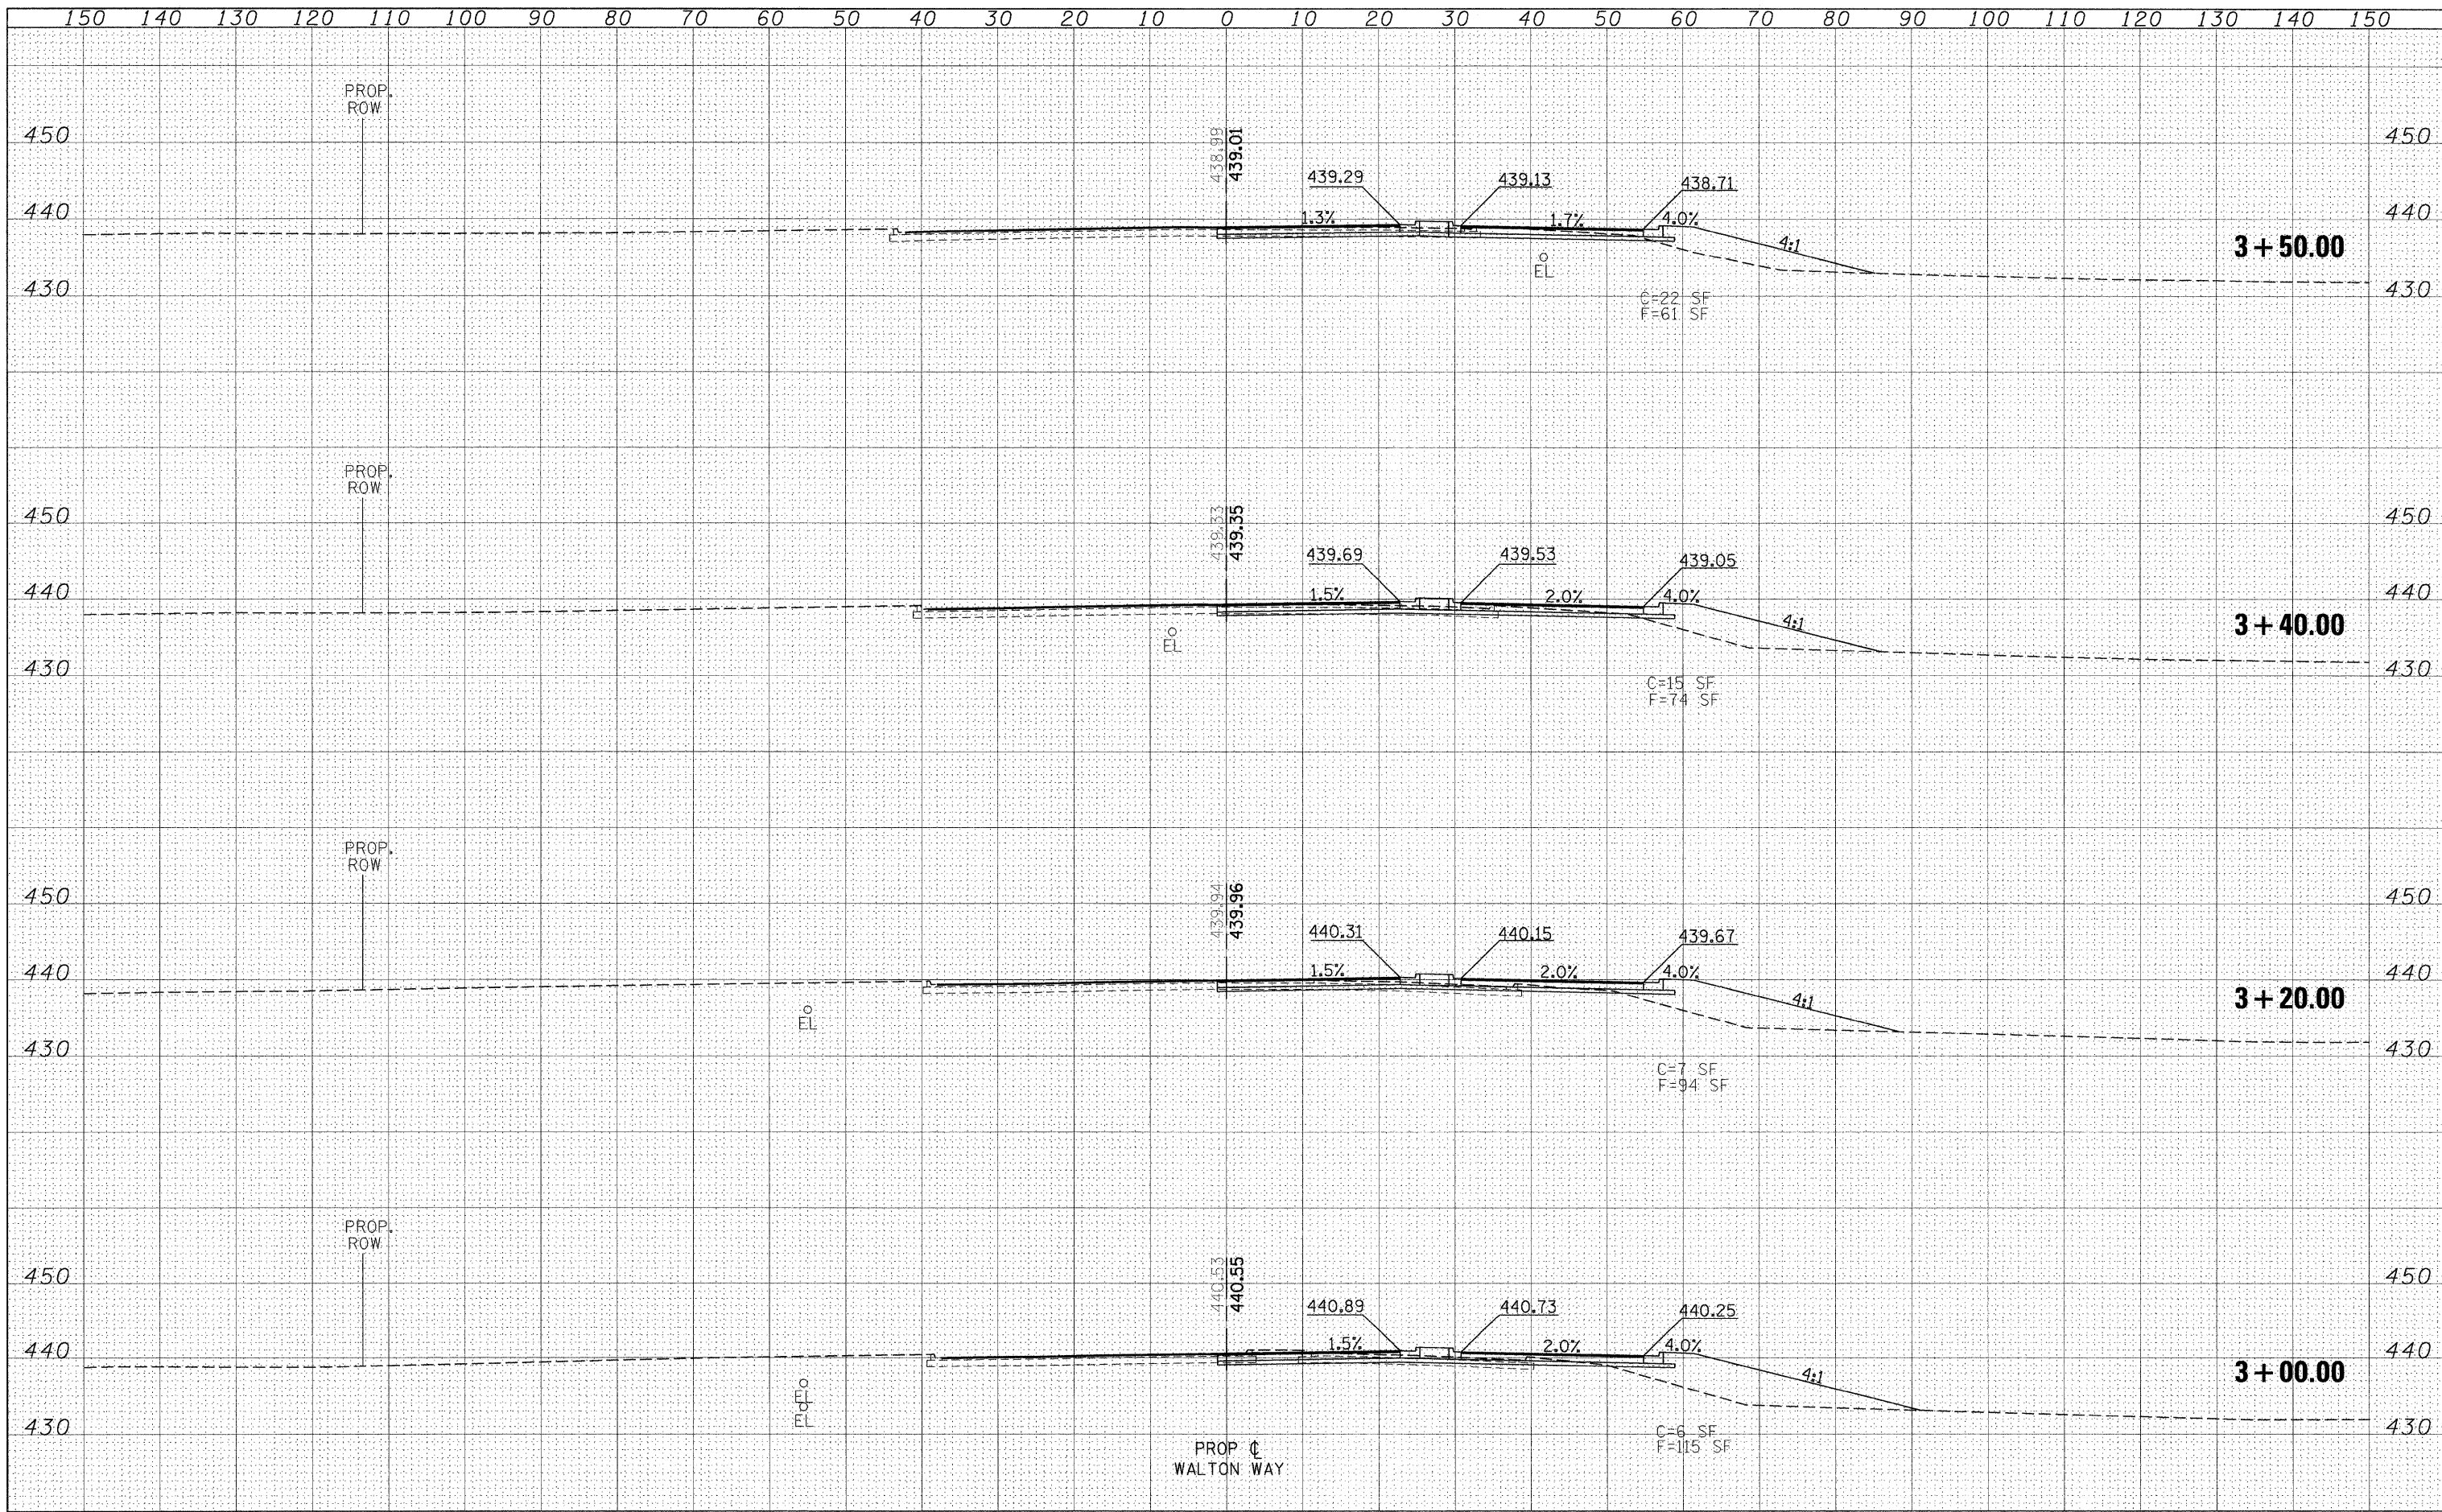

FILE NAME =	USER NAME = russellcf	DESIGNED -	REVISED -	STATE OF ILLINOIS DEPARTMENT OF TRANSPORTATION	WALTON WAY CROSS SECTIONS			F.A.P. RTE.	SECTION	COUNTY	TOTAL SHEETS	SHEET NO.
ct:\pw\work\p\wido\v\russellcf\dms43738\d9_78053\altwayxsht.m32	altwayxsht.m32	DRAWN -	REVISED -		331	(1X-1N-1, TS-2)	WILLIAMSON	190	140			
PLOT SCALE = 1/8"=1'-0"		CHECKED -	REVISED -		CONTRACT NO. 78053							
PLOT DATE = 6/1/2009		DATE -	REVISED -		SCALE: 1"=10'	SHEET NO.	OF SHEETS	STA. 3+00.00	TO STA. 3+50.00	FED. ROAD DIST. NO.	ILLINOIS FED. AID PROJECT	