


DATE	
BY	
FINAL SURVEY	SURVEYED
NOTE BOOK NO.	PLOTTED
AREAS CHECKED	TEMPLATE

DATE	
BY	
ORIGINAL SURVEY	SURVEYED
NOTE BOOK NO.	PLOTTED
AREAS CHECKED	TEMPLATE

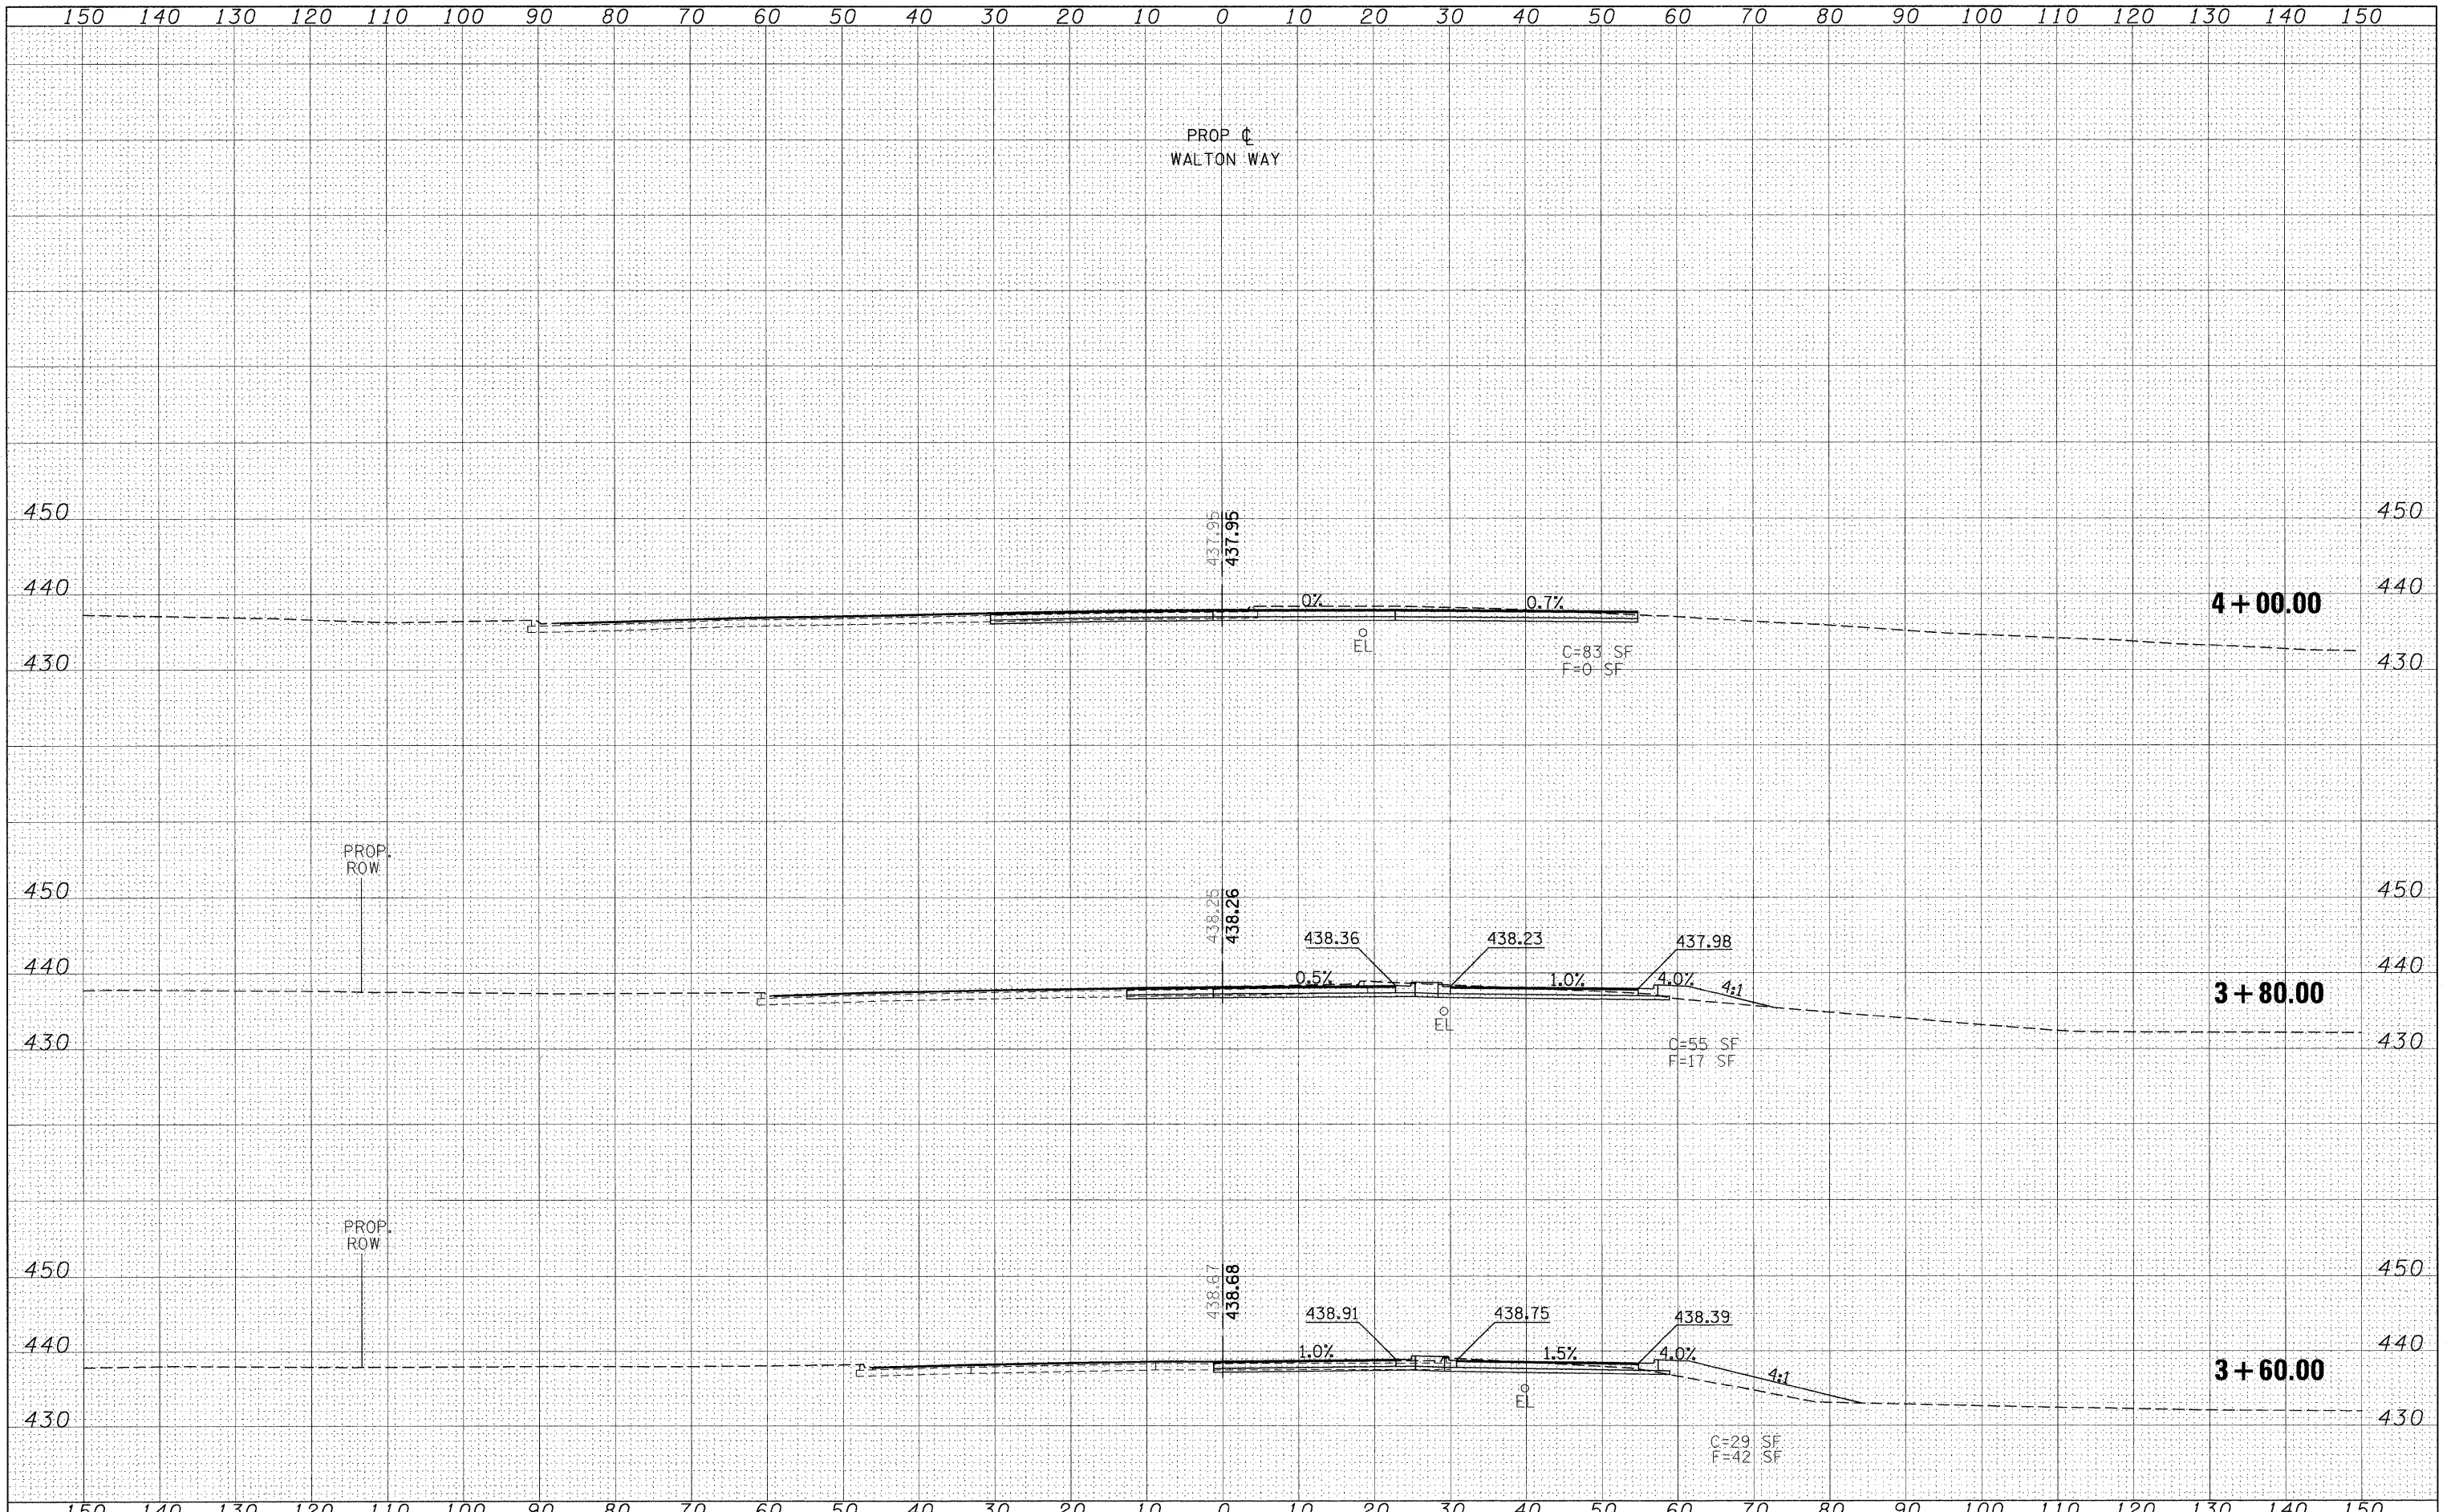

FILE NAME =	USER NAME = russellcf	DESIGNED -	REVISED -	<b>STATE OF ILLINOIS DEPARTMENT OF TRANSPORTATION</b>	<b>WALTON WAY CROSS SECTIONS</b>				F.A.P. RTE.	SECTION	COUNTY	TOTAL SHEETS	SHEET NO.
ct:\pw_work\pwidot\russellcf\dms43738\d9.78053	el.twjxsh32	DRAWN -	REVISED -		331	(IX-1N-1, TS-2)	WILLIAMSON	190	141				
PLOT SCALE = 10,0000' / IN.		CHECKED -	REVISED -		SCALE: 1"=10'				FED. ROAD DIST. NO.	ILLINOIS	FED. AID PROJECT	CONTRACT NO. 78053	
PLOT DATE = 6/1/2009		DATE -	REVISED -		SHEET NO.	OF	SHEETS	STA. 3+60.00	TO STA. 4+00.00				