


DATE	
BY	
FINAL SURVEY	
SURVEYED	
PLOTTED	
NOTE BOOK	
TEMPLATE	
AREAS CHECKED	
NO.	

DATE	
BY	
ORIGINAL SURVEY	
SURVEYED	
PLOTTED	
NOTE BOOK	
TEMPLATE	
AREAS CHECKED	
NO.	

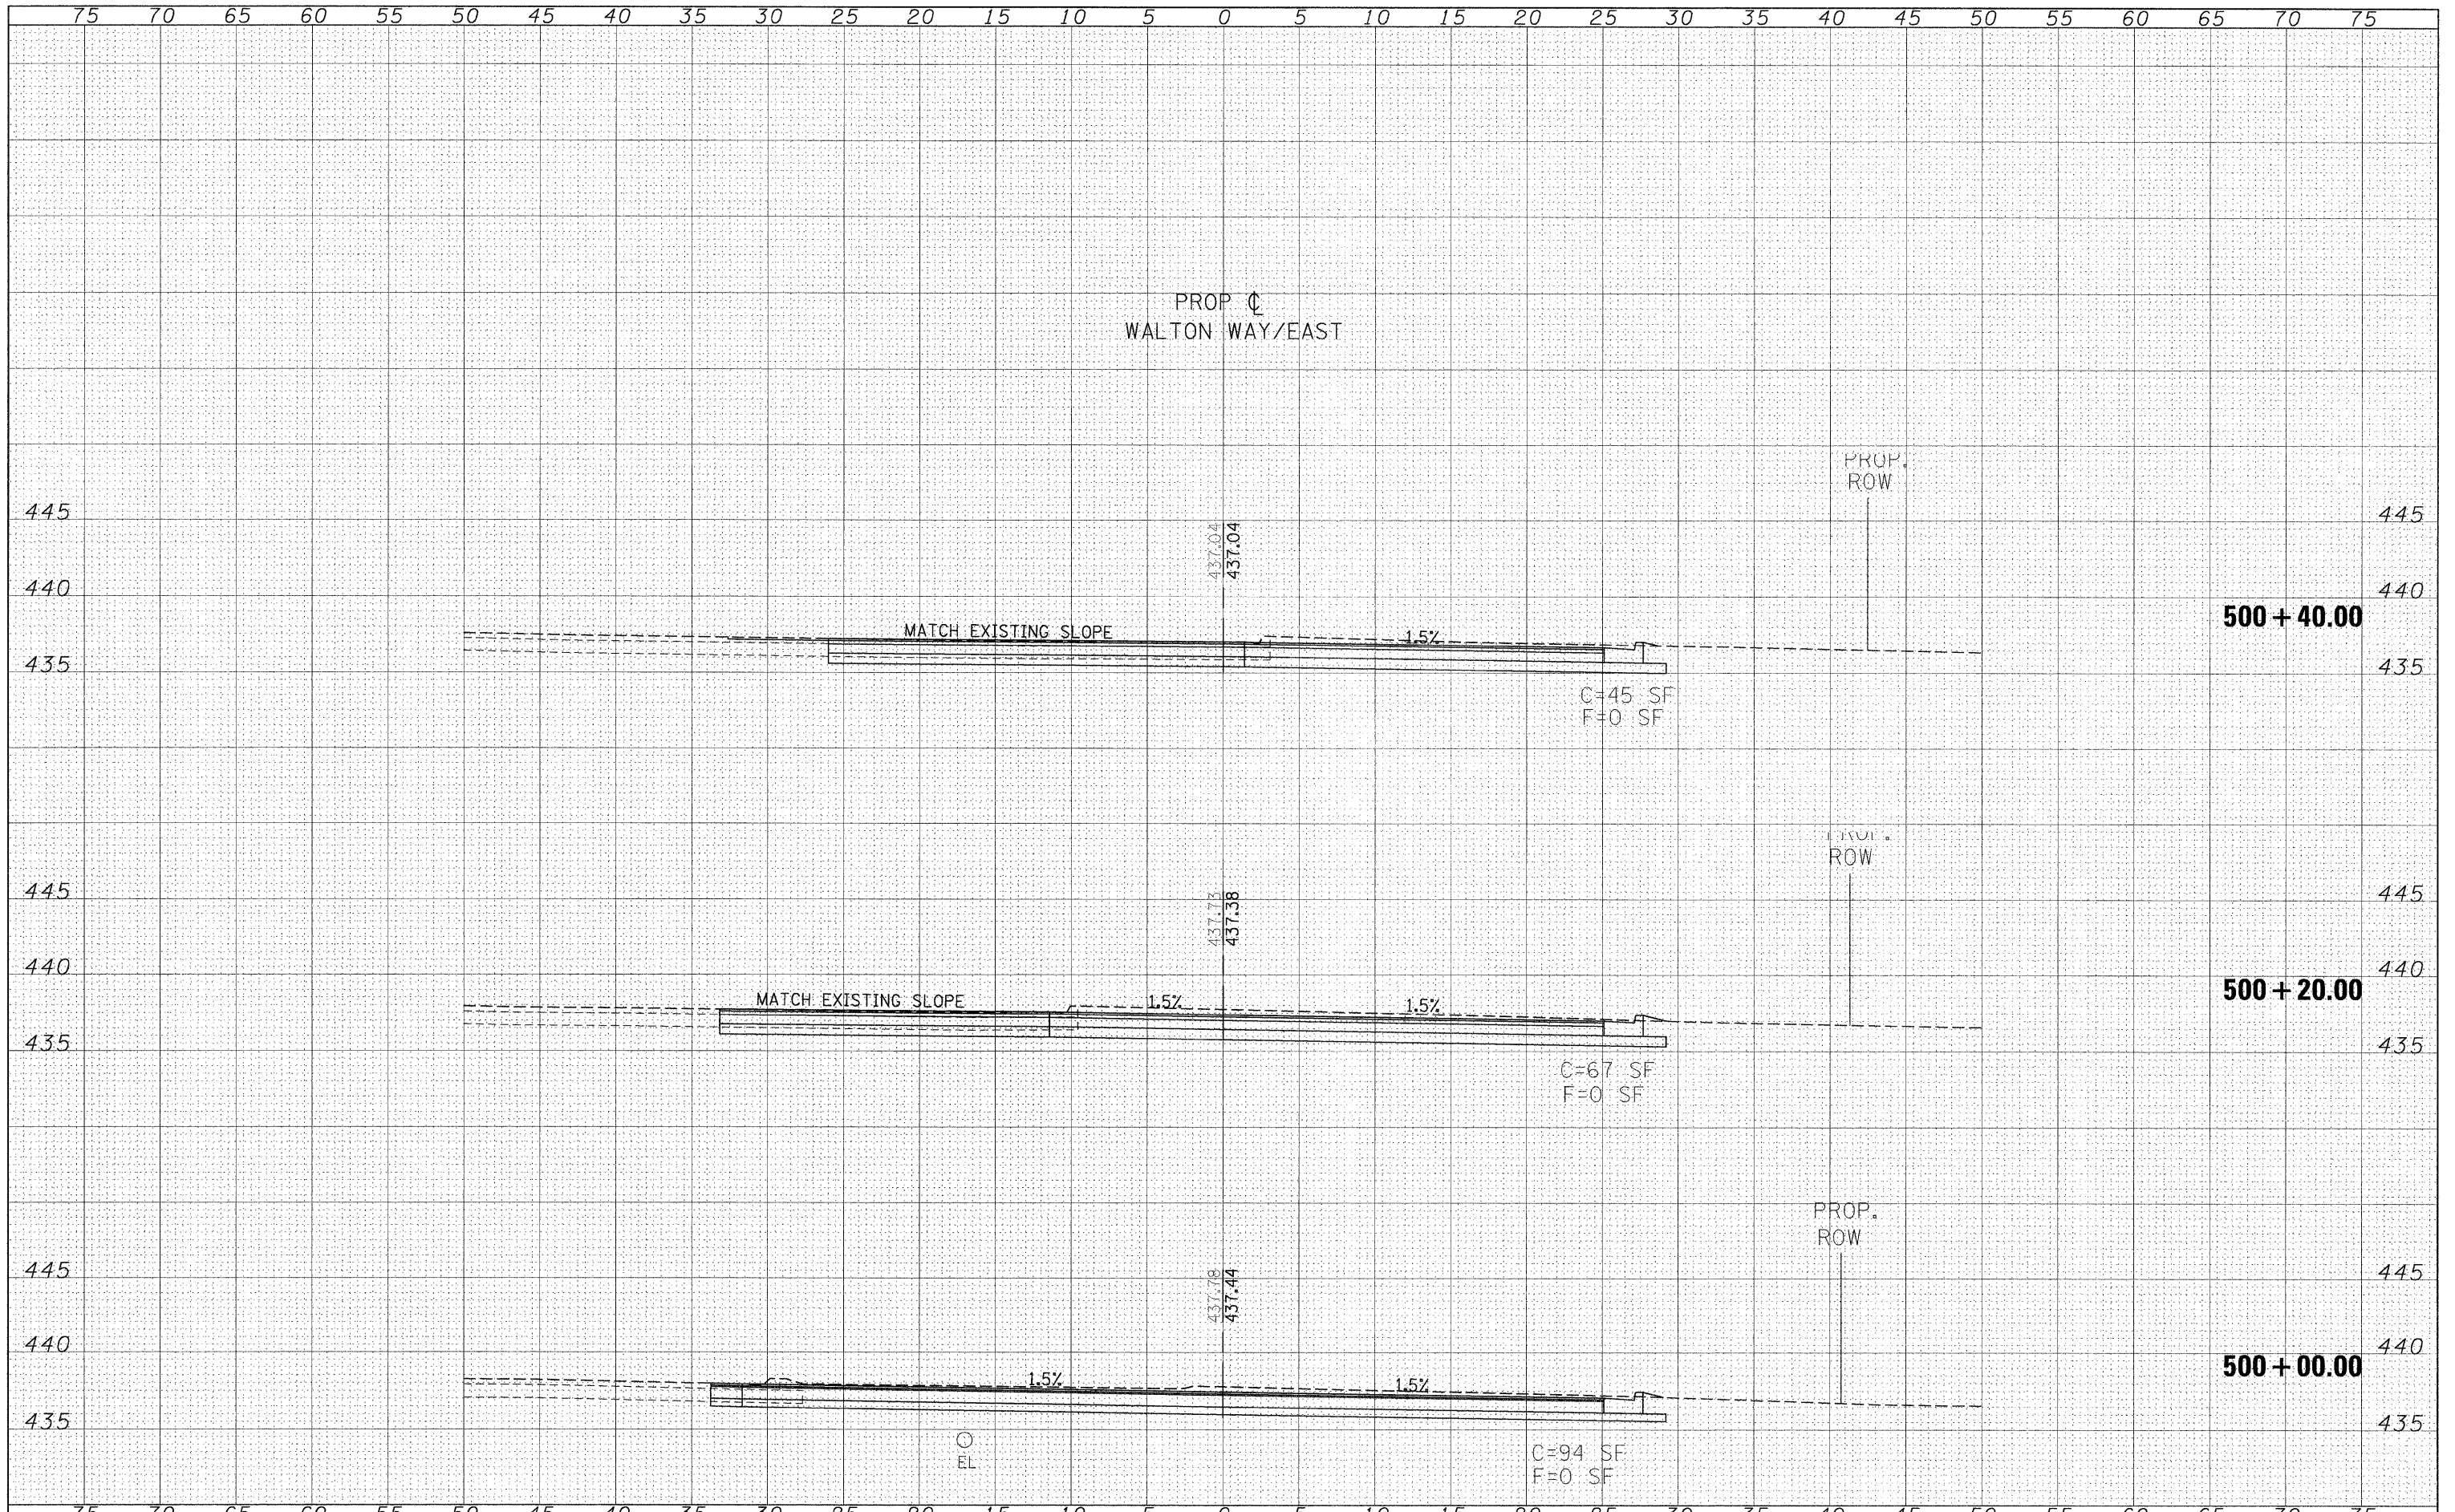

FILE NAME =	USER NAME = russellf	DESIGNED -	REVISED -	STATE OF ILLINOIS DEPARTMENT OF TRANSPORTATION	WALTON WAY EAST CROSS SECTIONS			F.A.P. RTE.	SECTION	COUNTY	TOTAL SHEETS	SHEET NO.
ci:\pw\work\p10dot\russellf\dms43738\d9_78053\101\waysest.m32		DRAWN -	REVISED -		331	(1X-1N-1, TS-2)	WILLIAMSON	190	142			
PLOT SCALE = 5,0000 ' / IN.		CHECKED -	REVISED -		SCALE: 1"=5'			SHEET NO. OF SHEETS STA. 500+00.00 TO STA. 500+40.00		CONTRACT NO. 78053		
PLOT DATE = 6/1/2009		DATE -	REVISED -		FED. ROAD DIST. NO. [ILLINOIS] FED. AID PROJECT							