


DATE	
BY	
FINAL SURVEY	
SURVEYED	
PLOTTED	
NOTE BOOK	
TEMPLATE	
AREAS CHECKED	
NO.	

DATE	
BY	
ORIGINAL SURVEY	
SURVEYED	
PLOTTED	
NOTE BOOK	
TEMPLATE	
AREAS CHECKED	
NO.	

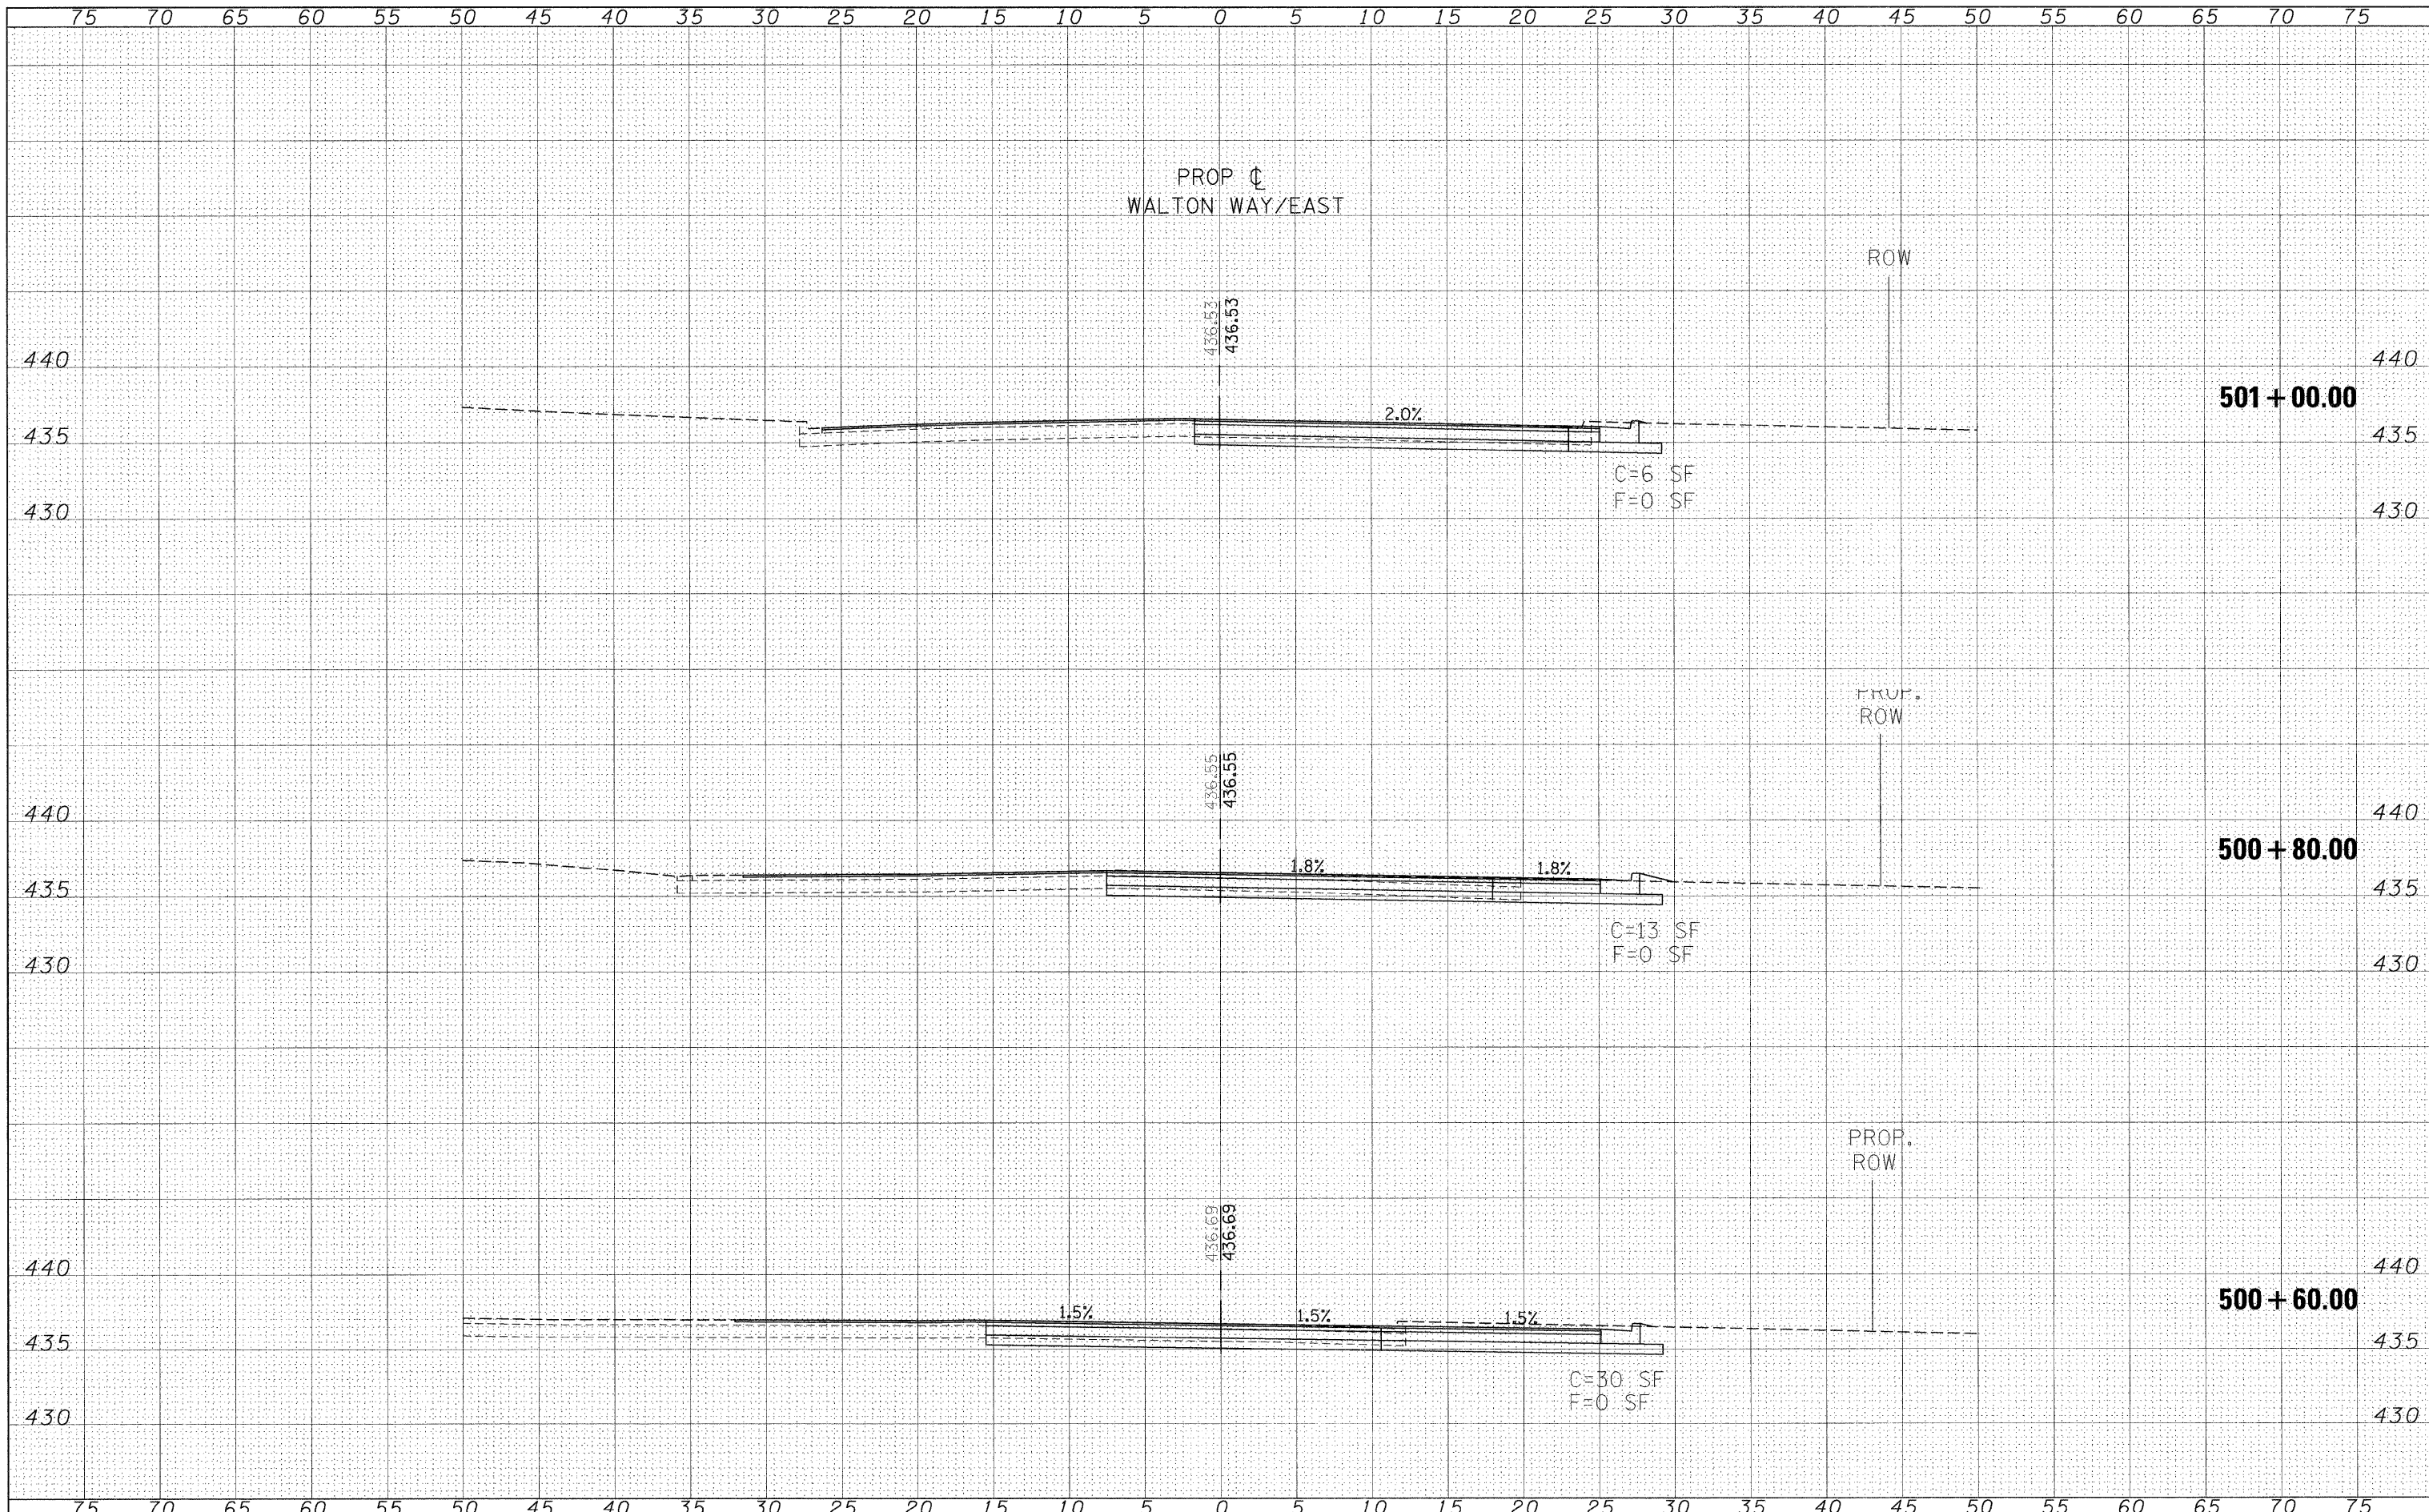

FILE NAME = c:\pwwork\pwwork\rossell\of\dms43738\d9.78053...
 USER NAME = russellcf
 PLOT SCALE = 5.0000' / IN.
 PLOT DATE = 6/1/2009

DESIGNED -
 DRAWN -
 CHECKED -
 DATE -

REVISED -
 REVISED -
 REVISED -
 REVISED -

**STATE OF ILLINOIS
 DEPARTMENT OF TRANSPORTATION**

WALTON WAY EAST CROSS SECTIONS

SCALE: 1"=5' SHEET NO. OF SHEETS STA. 500+60.00 TO STA. 501+00.00

F.A.P. RTE. 331	SECTION (1X-1N-1, TS-2)	COUNTY WILLIAMSON	TOTAL SHEETS 190	SHEET NO. 143
CONTRACT NO. 78053			ILLINOIS FED. AID PROJECT	