


DATE	
BY	
FINAL SURVEY	
SURVEYED	
PLOTTED	
NOTE BOOK	
AREAS CHECKED	
NO.	

DATE	
BY	
ORIGINAL SURVEY	
SURVEYED	
PLOTTED	
NOTE BOOK	
AREAS CHECKED	
NO.	

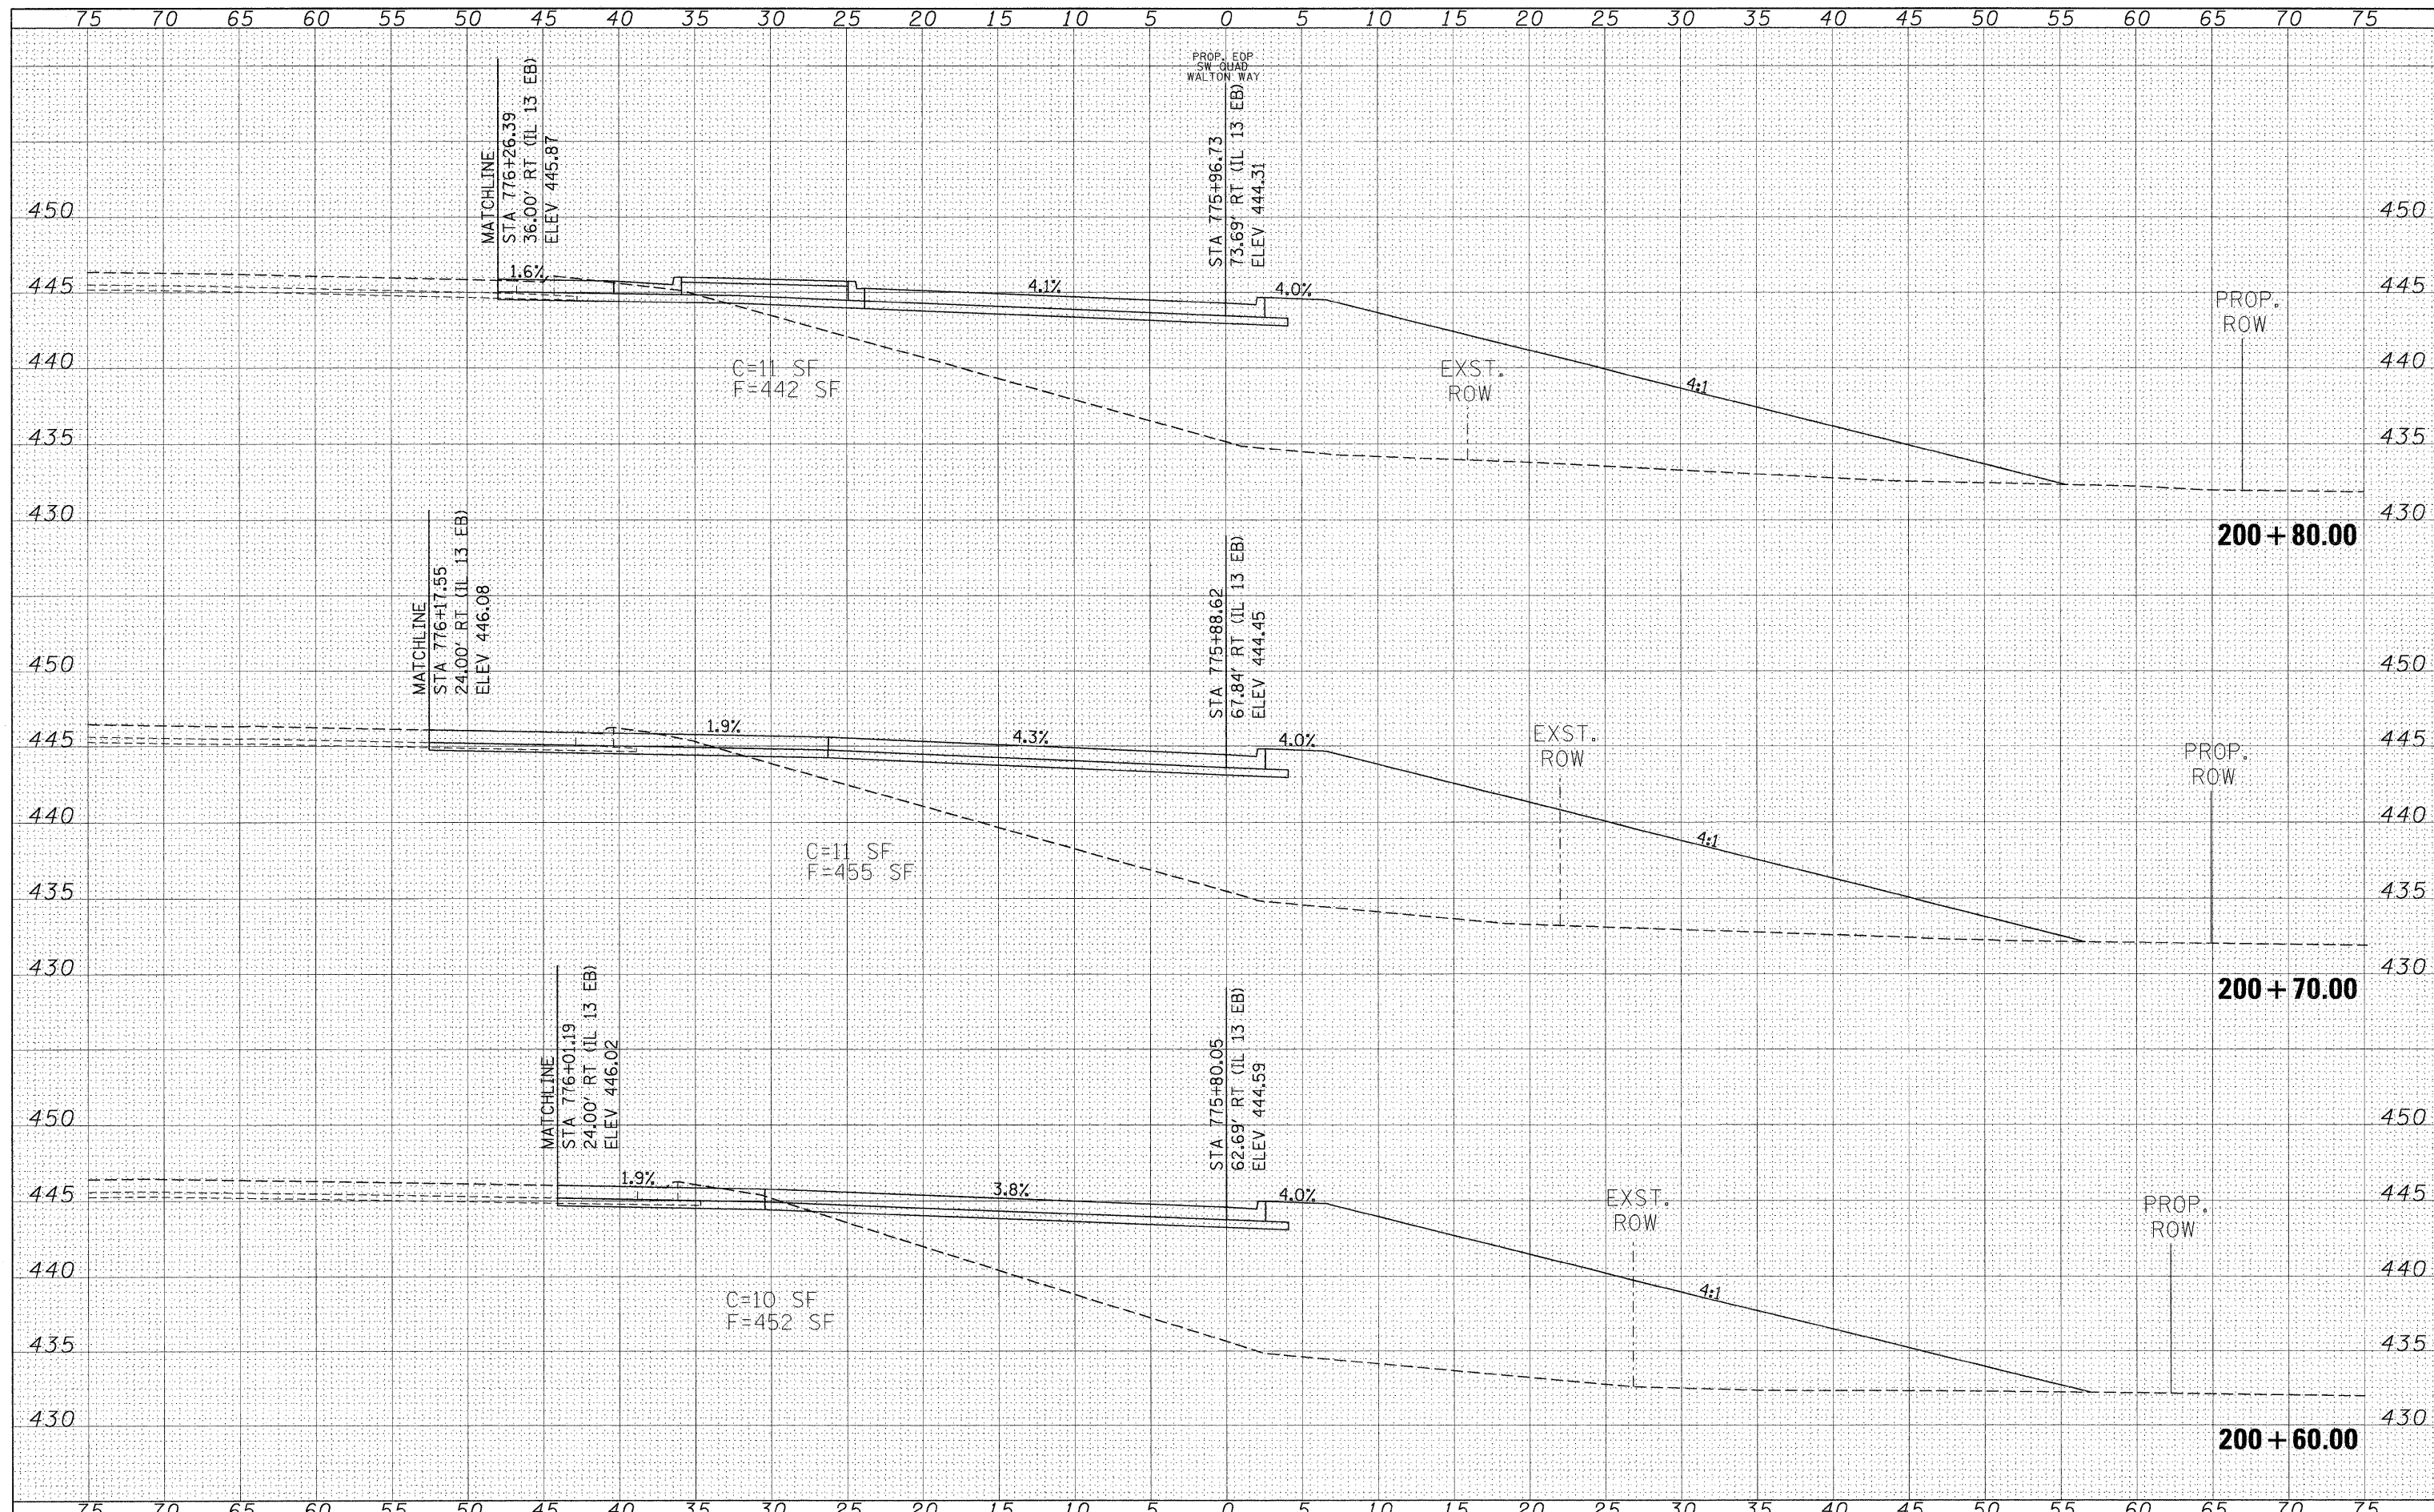

FILE NAME = c:\pw\work\VPW1001\RUSSELLC\F\dms43738\d9_78053...
 USER NAME = russellc
 PLOT SCALE = 5.0000" / IN.
 PLOT DATE = 5/6/2009

DESIGNED -
 DRAWN -
 CHECKED -
 DATE -

REVISED -
 REVISED -
 REVISED -
 REVISED -

C=11 SF
 F=442 SF

C=11 SF
 F=455 SF

C=10 SF
 F=452 SF

STATE OF ILLINOIS
DEPARTMENT OF TRANSPORTATION

WALTON WAY SOUTHWEST QUADRANT CROSS SECTIONS
 SCALE: 1"=5' SHEET NO. OF SHEETS STA. 200+60.00 TO STA. 200+80.00

F.A.P. RTE.	SECTION	COUNTY	TOTAL SHEETS	SHEET NO.
331	SEC1XNDVBI1X111-TS-2	WILLIAMSON	190	147
FED. ROAD DIST. NO.		ILLINOIS FED. AID PROJECT		
		CONTRACT NO. 78053		