


DATE _____ BY _____
 SURVEYED _____ PLOTTED _____
 ORIGINAL SURVEY _____ TEMPLATE _____
 NOTE BOOK _____ AREAS CHECKED _____
 NO. _____

DATE _____ BY _____
 SURVEYED _____ PLOTTED _____
 ORIGINAL SURVEY _____ TEMPLATE _____
 NOTE BOOK _____ AREAS CHECKED _____
 NO. _____

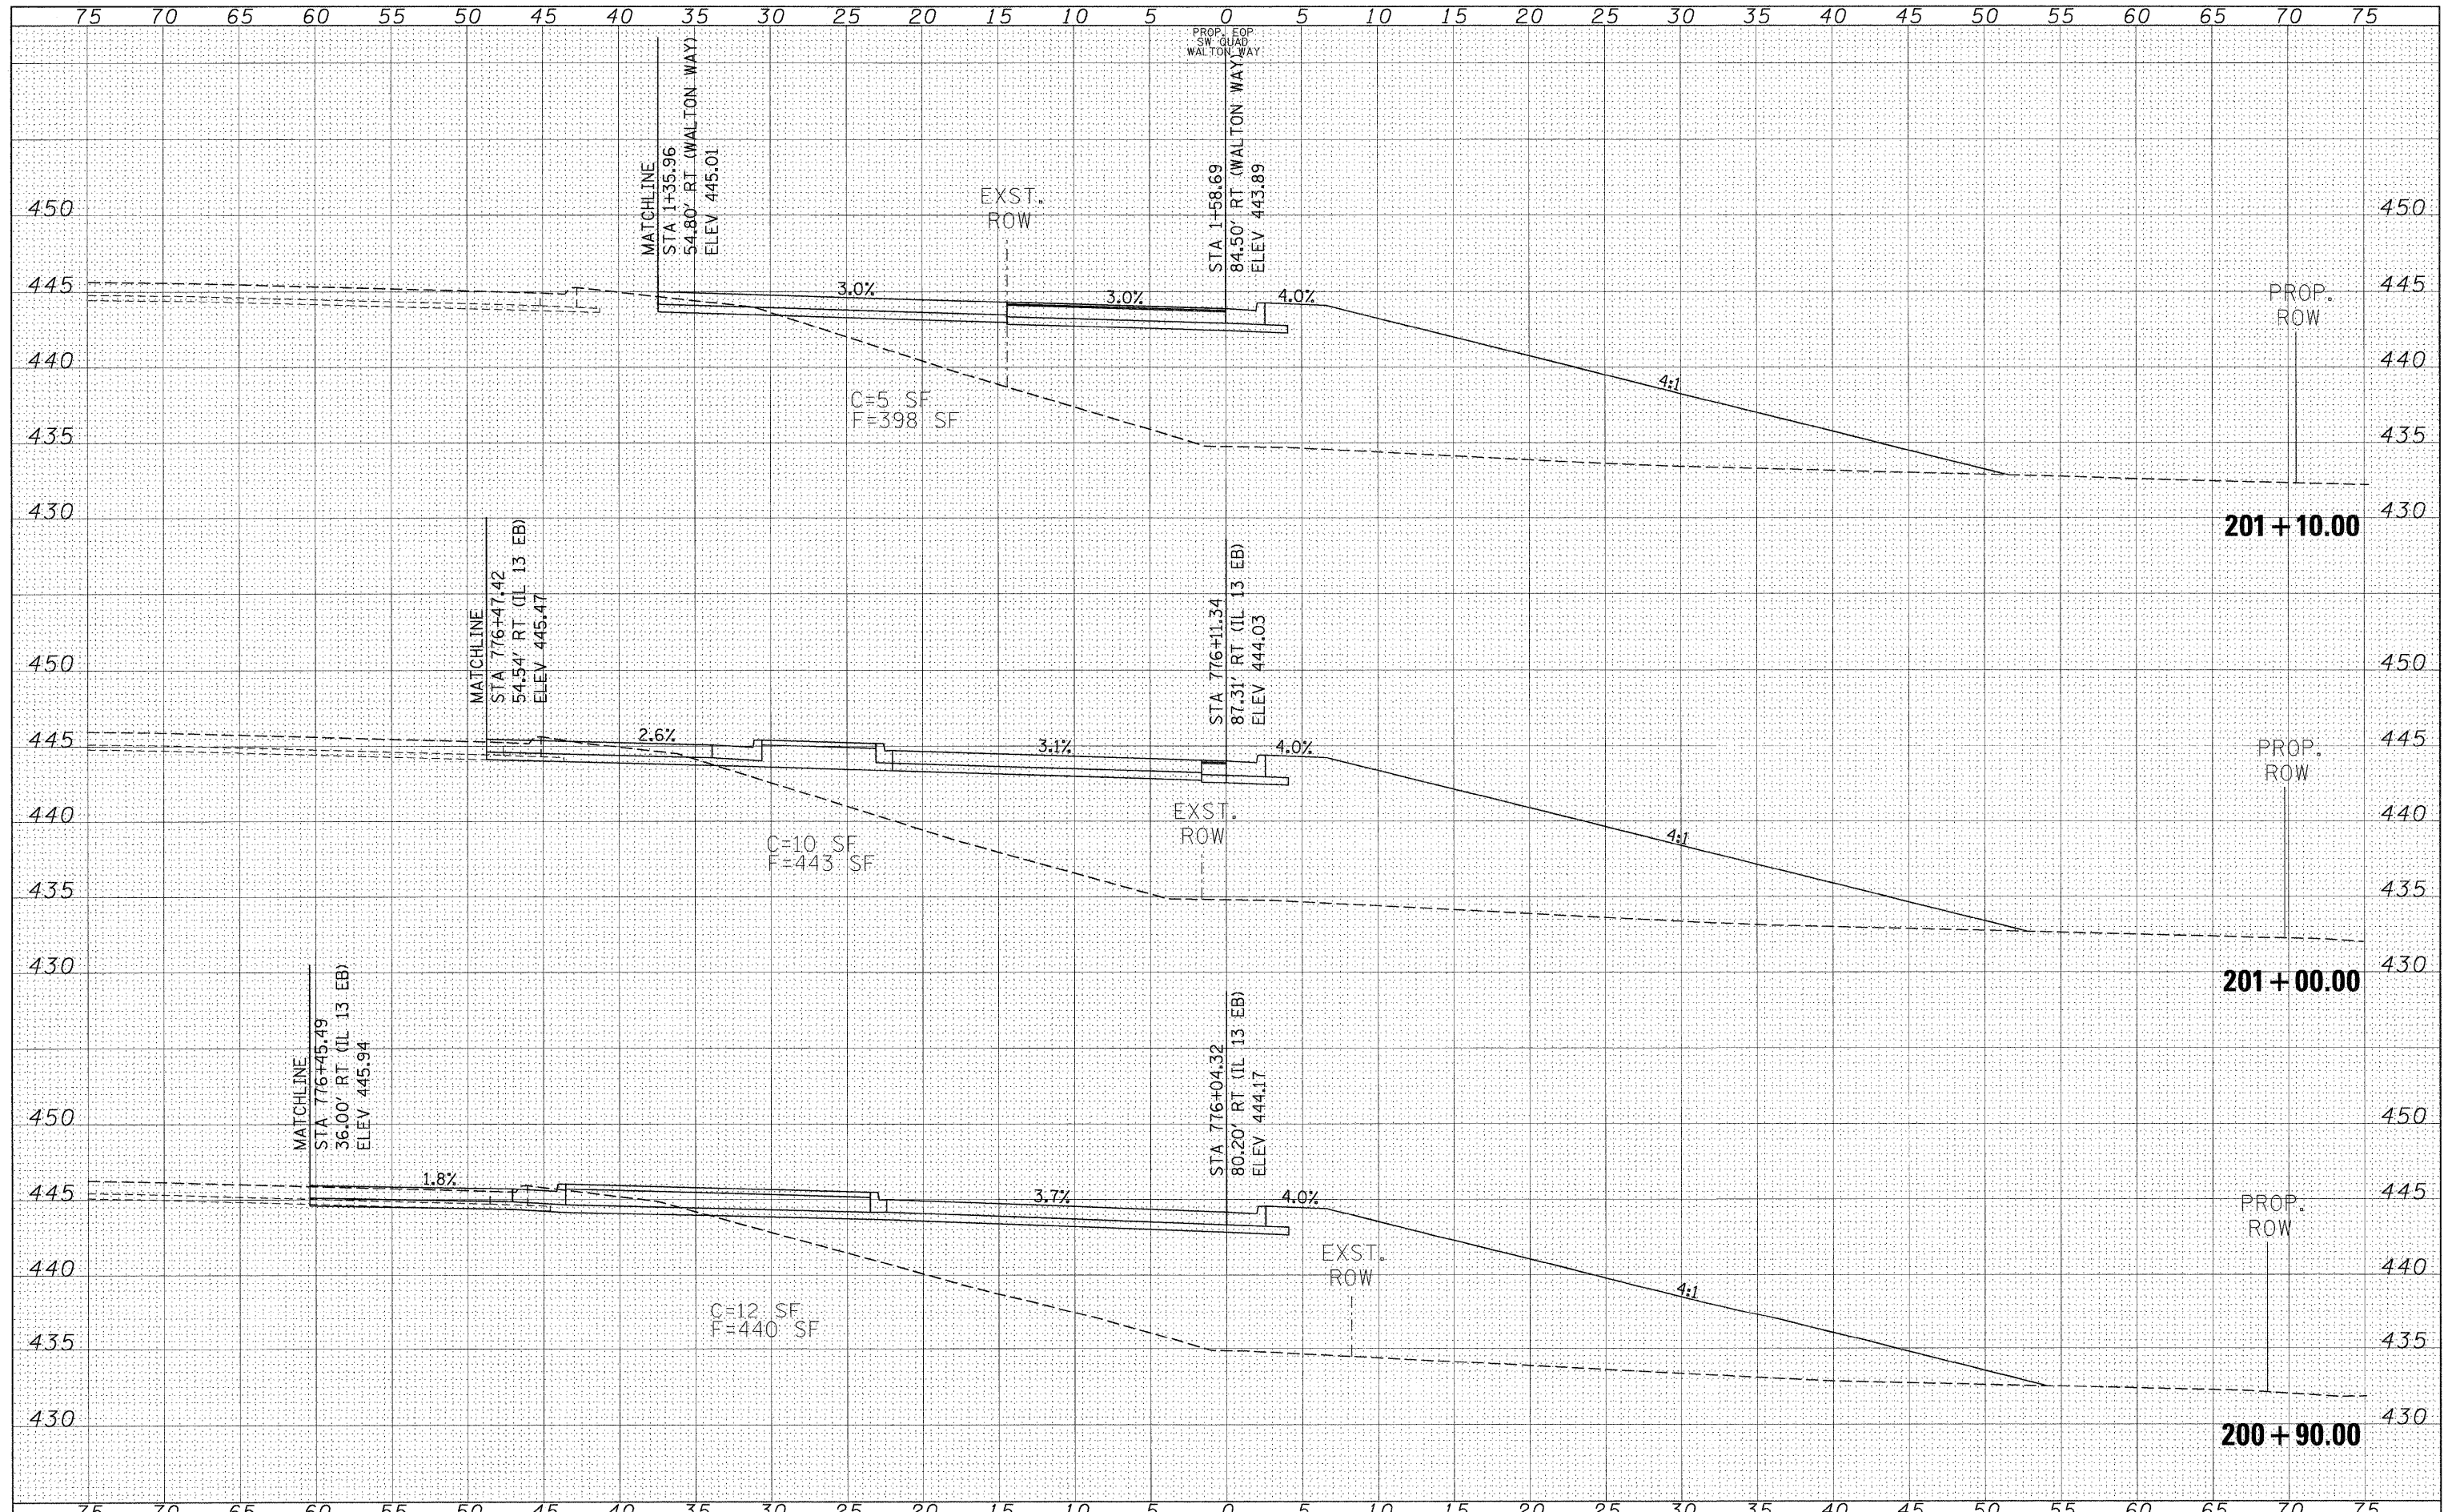

FILE NAME =	USER NAME = russellcf	DESIGNED -	REVISED -	STATE OF ILLINOIS DEPARTMENT OF TRANSPORTATION	WALTON WAY SOUTHWEST QUADRANT CROSS SECTIONS			F.A.P. RTE.	SECTION	COUNTY	TOTAL SHEETS	SHEET NO.
et:\pw_work\VPWIDOT\RUSSELLCF\dms43738\d9_78053	quadxsheet.dgn	DRAWN -	REVISED -					331	SEC1XNDVB1XN1W-1S-2S-2	WILLIAMSON	190	148
	PLOT SCALE = 5/8000" / IN.	CHECKED -	REVISED -					CONTRACT NO. 78053				
	PLOT DATE = 5/6/2009	DATE -	REVISED -					FED. ROAD DIST. NO.	ILLINOIS	FED. AID PROJECT		