


DATE	
BY	
FINAL SURVEY	
PLOTTED	
NOTE BOOK	
NO.	
AREAS CHECKED	

DATE	
BY	
ORIGINAL SURVEY	
PLOTTED	
NOTE BOOK	
NO.	
AREAS CHECKED	

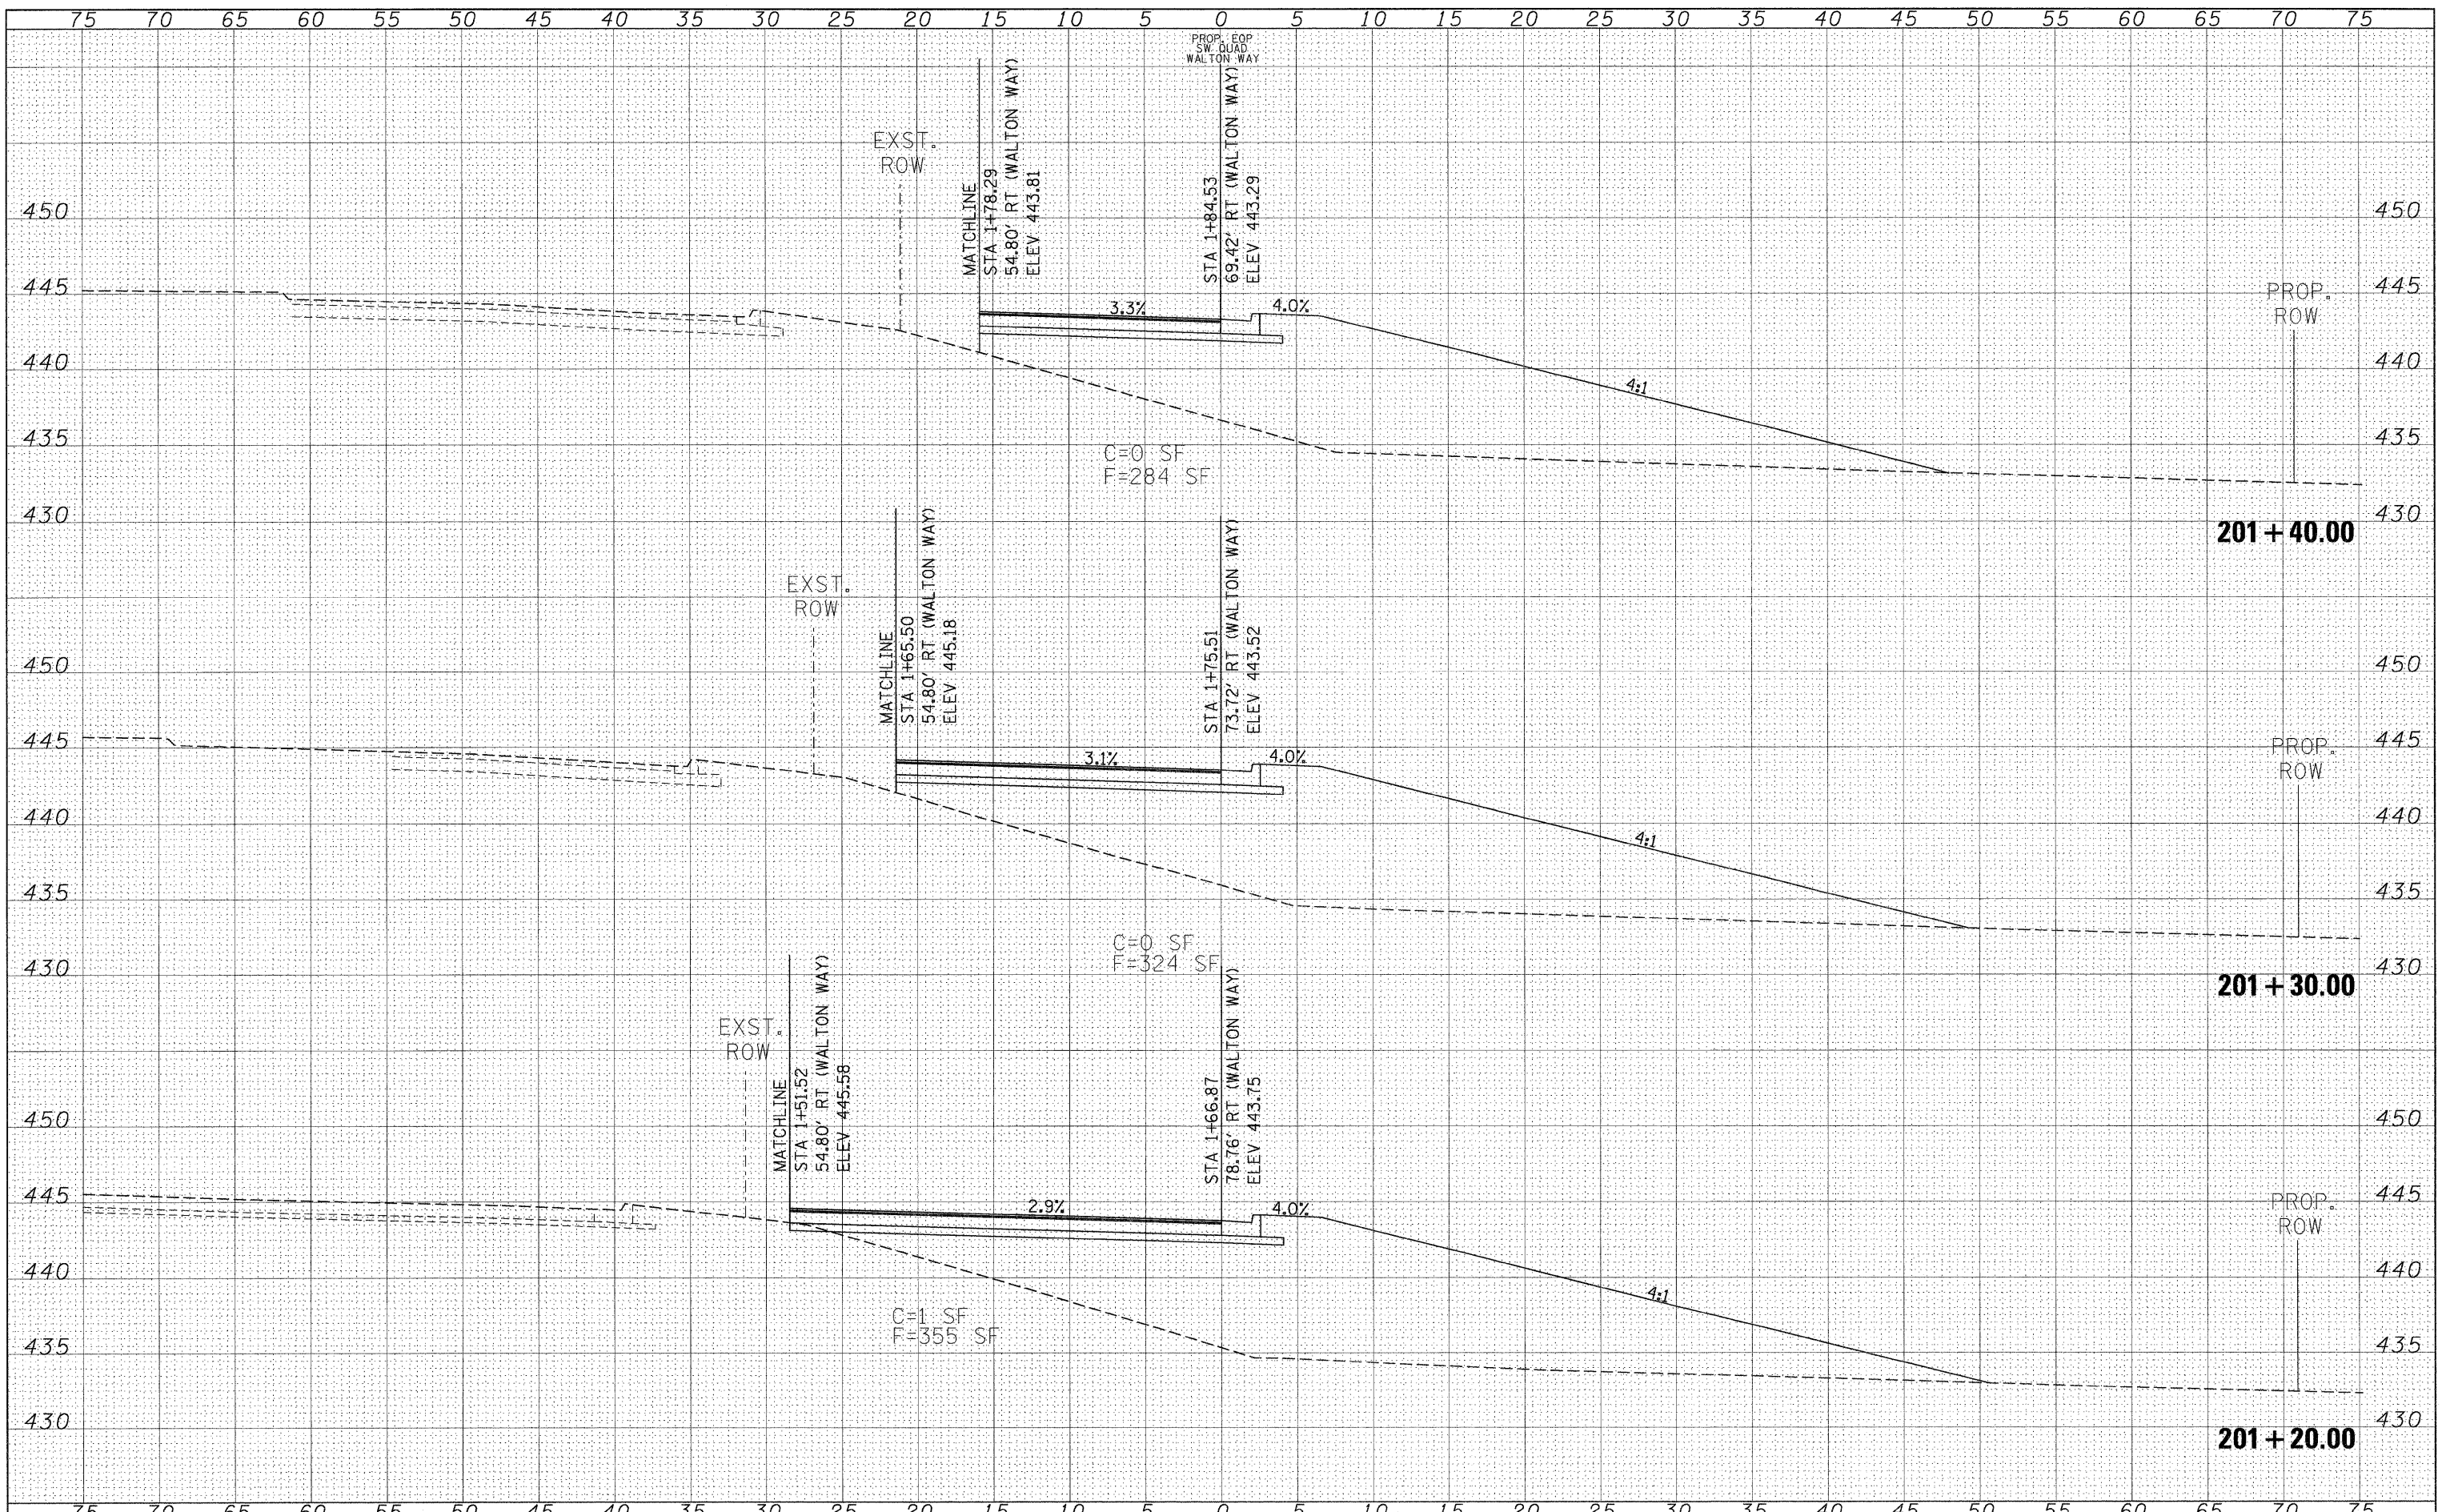

FILE NAME =  
 c:\pw\work\VPWIDOT\RUSSELLC\dms43738\d9\_78053

USER NAME = russellcf  
 quadxsheet.dgn  
 PLOT SCALE = 5.0000" / IN.  
 PLOT DATE = 5/6/2009

DESIGNED -  
 DRAWN -  
 CHECKED -  
 DATE -

REVISED -  
 REVISED -  
 REVISED -  
 REVISED -

**STATE OF ILLINOIS  
 DEPARTMENT OF TRANSPORTATION**

**WALTON WAY SOUTHWEST QUADRANT CROSS SECTIONS**

SCALE: 1"=5'    SHEET NO.    OF    SHEETS    STA. 201+20.00 TO STA. 201+40.00

F.A.P. RTE.	SECTION	COUNTY	TOTAL SHEETS	SHEET NO.
331	SEC 12N 01E 11W - TS 2S - 2	WILLIAMSON	190	149
FED. ROAD DIST. NO.		ILLINOIS FED. AID PROJECT		
		CONTRACT NO. 78053		