


DATE	
BY	
FINAL SURVEY	
FLIPPED	
NOTE BOOK	
NO.	

DATE	
BY	
ORIGINAL SURVEY	
FLIPPED	
NOTE BOOK	
NO.	

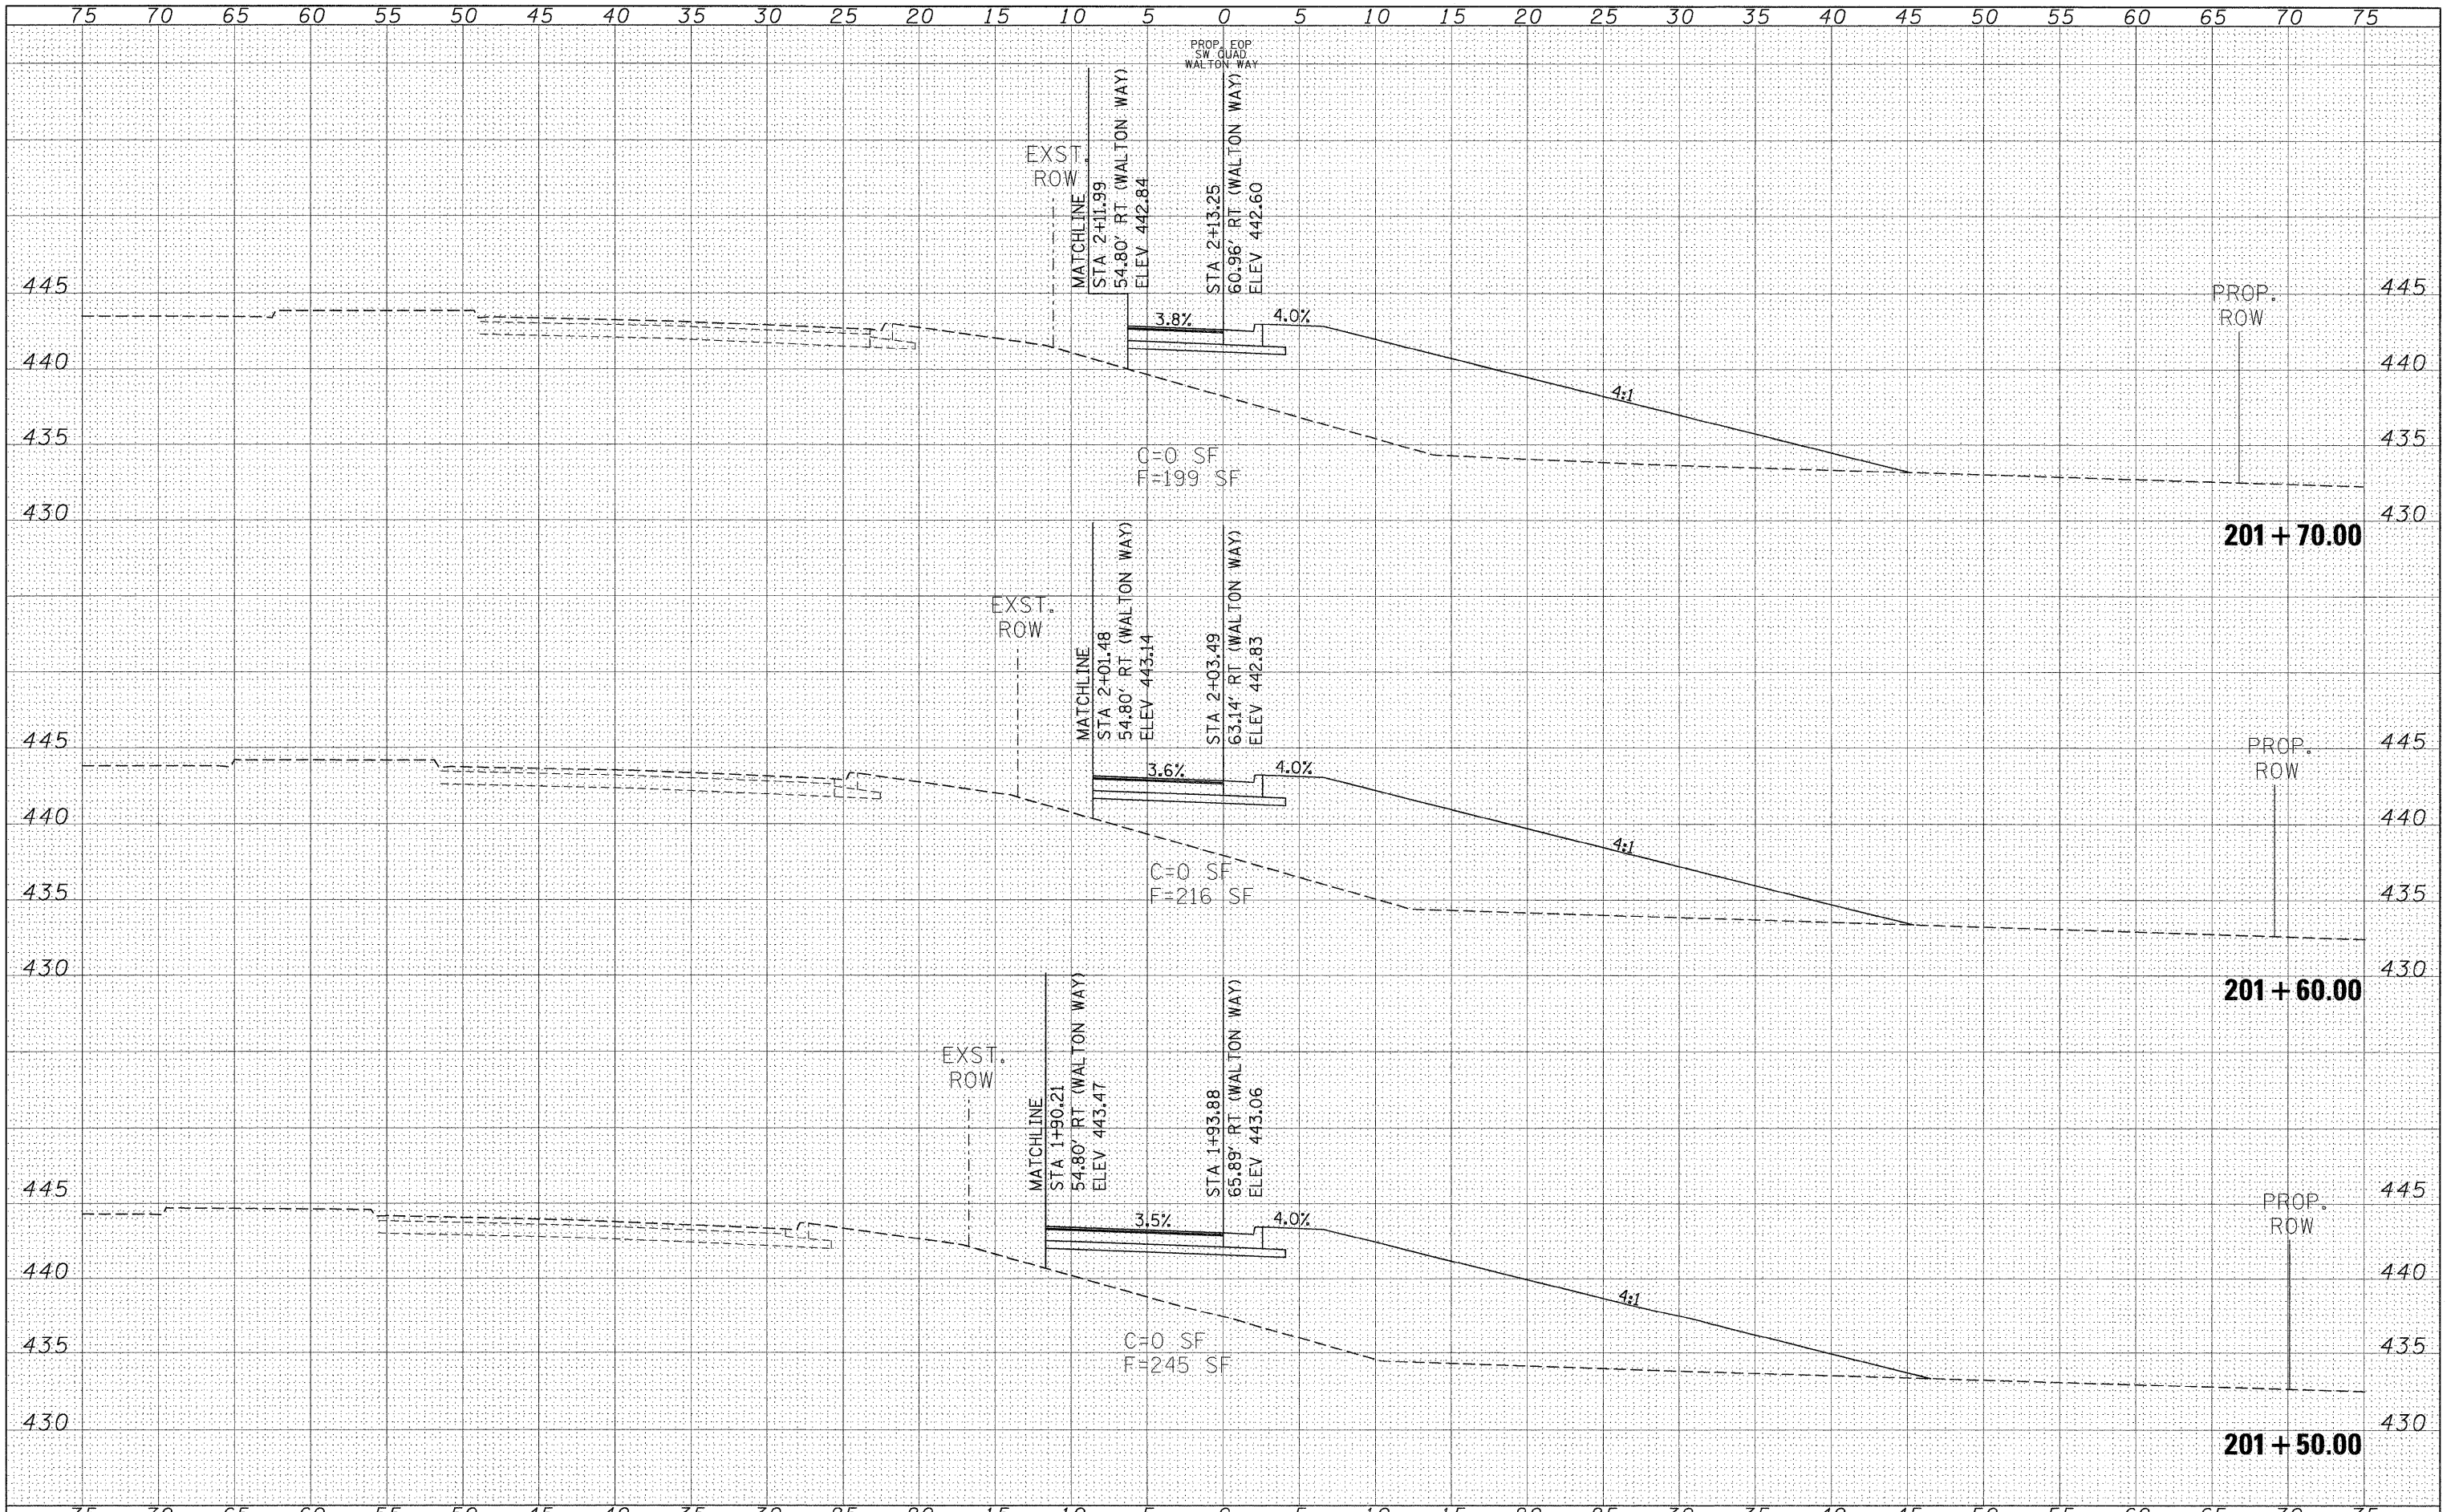

FILE NAME =  
 USER NAME = russellf  
 DRAWN -  
 CHECKED -  
 DATE -

DESIGNED -  
 DRAWN -  
 CHECKED -  
 DATE -

REVISED -  
 REVISED -  
 REVISED -  
 REVISED -

**STATE OF ILLINOIS  
 DEPARTMENT OF TRANSPORTATION**

**WALTON WAY SOUTHWEST QUADRANT CROSS SECTIONS**

SCALE: 1"=5' SHEET NO. OF SHEETS STA. 201+50.00 TO STA. 201+70.00

F.A.P. RTE.	SECTION	COUNTY	TOTAL SHEETS	SHEET NO.
331	SECHNDVBJXNHW-TS-25-2	WILLIAMSON	190	150
CONTRACT NO. 78053				
FED. ROAD DIST. NO.		ILLINOIS FED. AID PROJECT		