


BY _____ DATE _____
 SURVEYED _____
 PLOTTED _____
 NOTE BOOK _____
 AREAS CHECKED _____

BY _____ DATE _____
 SURVEYED _____
 PLOTTED _____
 NOTE BOOK _____
 AREAS CHECKED _____

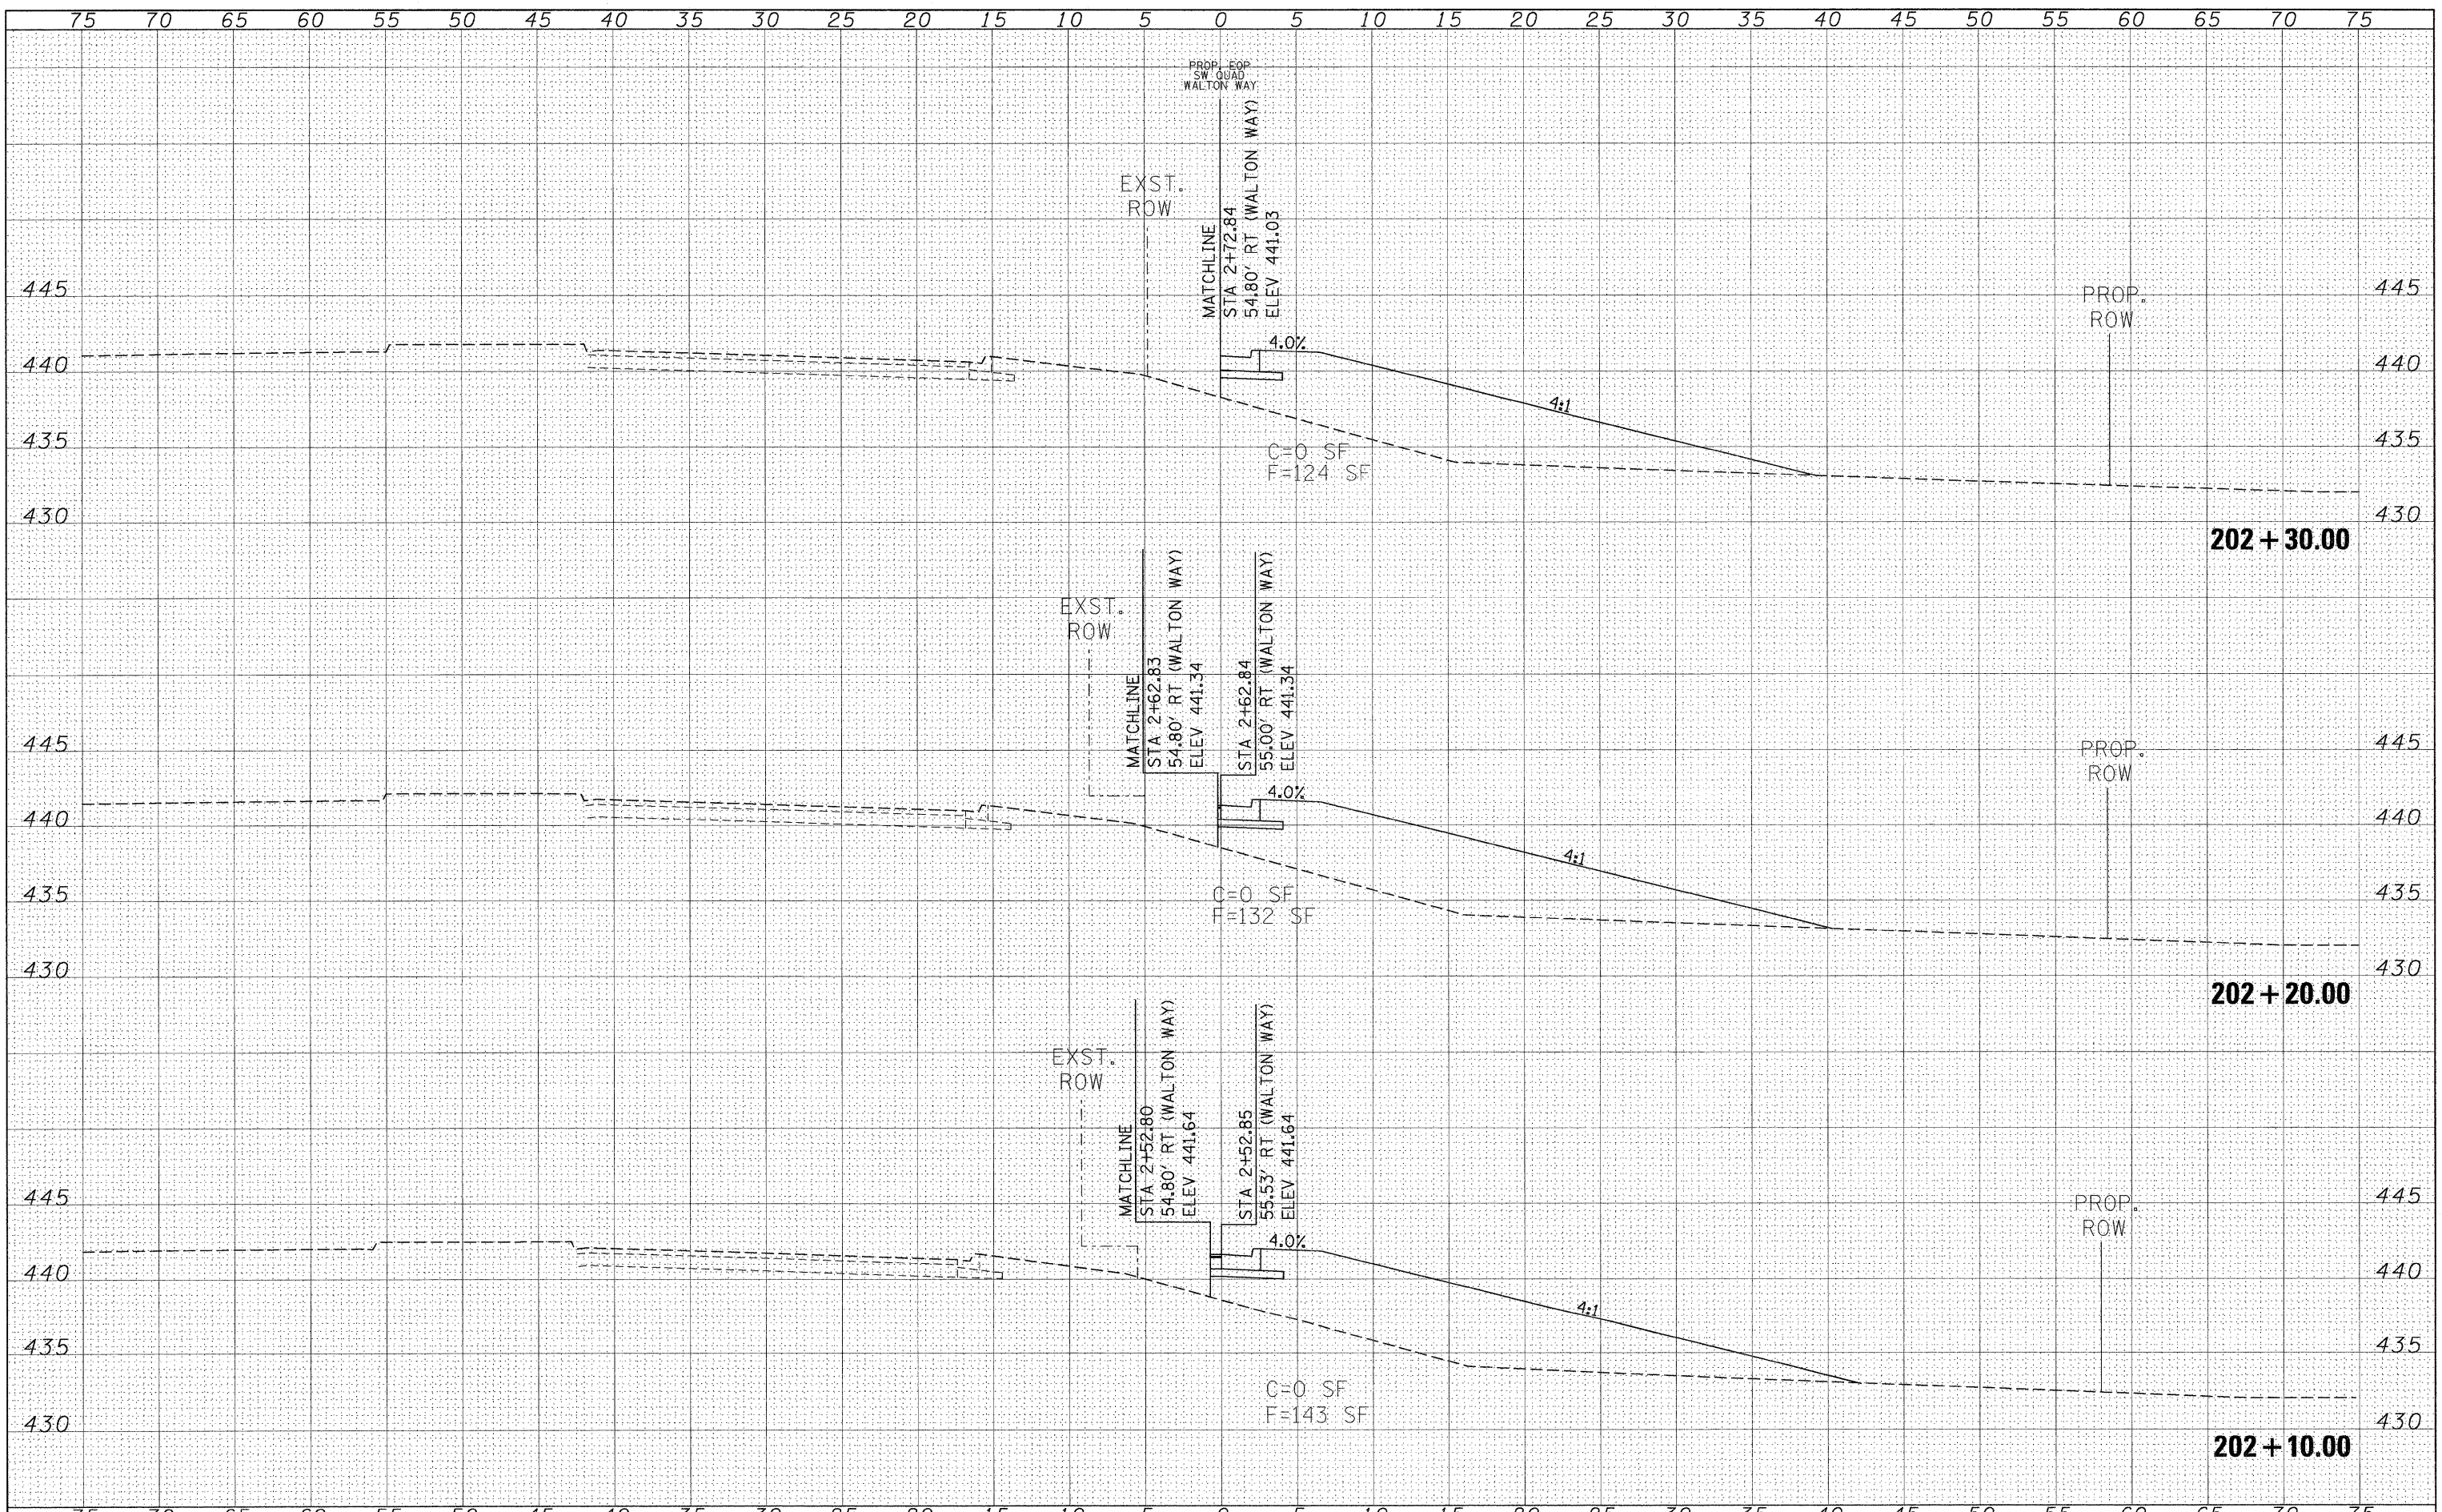

FILE NAME =	USER NAME = russellcf	DESIGNED -	REVISED -	STATE OF ILLINOIS DEPARTMENT OF TRANSPORTATION	WALTON WAY SOUTHWEST QUADRANT CROSS SECTIONS			F.A.P. RTE. 331	SECTION SECXNDVB1XN1W-TS-25-2	COUNTY WILLIAMSON	TOTAL SHEETS 190	SHEET NO. 152
get\p_wor\k\p\WIDOT\RUSSELLCF\dms43738\49_78053	quedxsheet.dgn	DRAWN -	REVISED -		SCALE: 1"=5'	SHEET NO. OF SHEETS	STA. 202+10.00 TO STA. 202+30.00	FED. ROAD DIST. NO.	ILLINOIS FED. AID PROJECT	CONTRACT NO. 78053		
	PLOT SCALE = 5.0000" / IN.	CHECKED -	REVISED -									
	PLOT DATE = 5/6/2009	DATE -	REVISED -									