


DATE: _____
 BY: _____
 SURVEYED _____
 PLOTTED _____
 NOTE BOOK _____
 AREAS CHECKED _____

DATE: _____
 BY: _____
 SURVEYED _____
 PLOTTED _____
 NOTE BOOK _____
 AREAS CHECKED _____

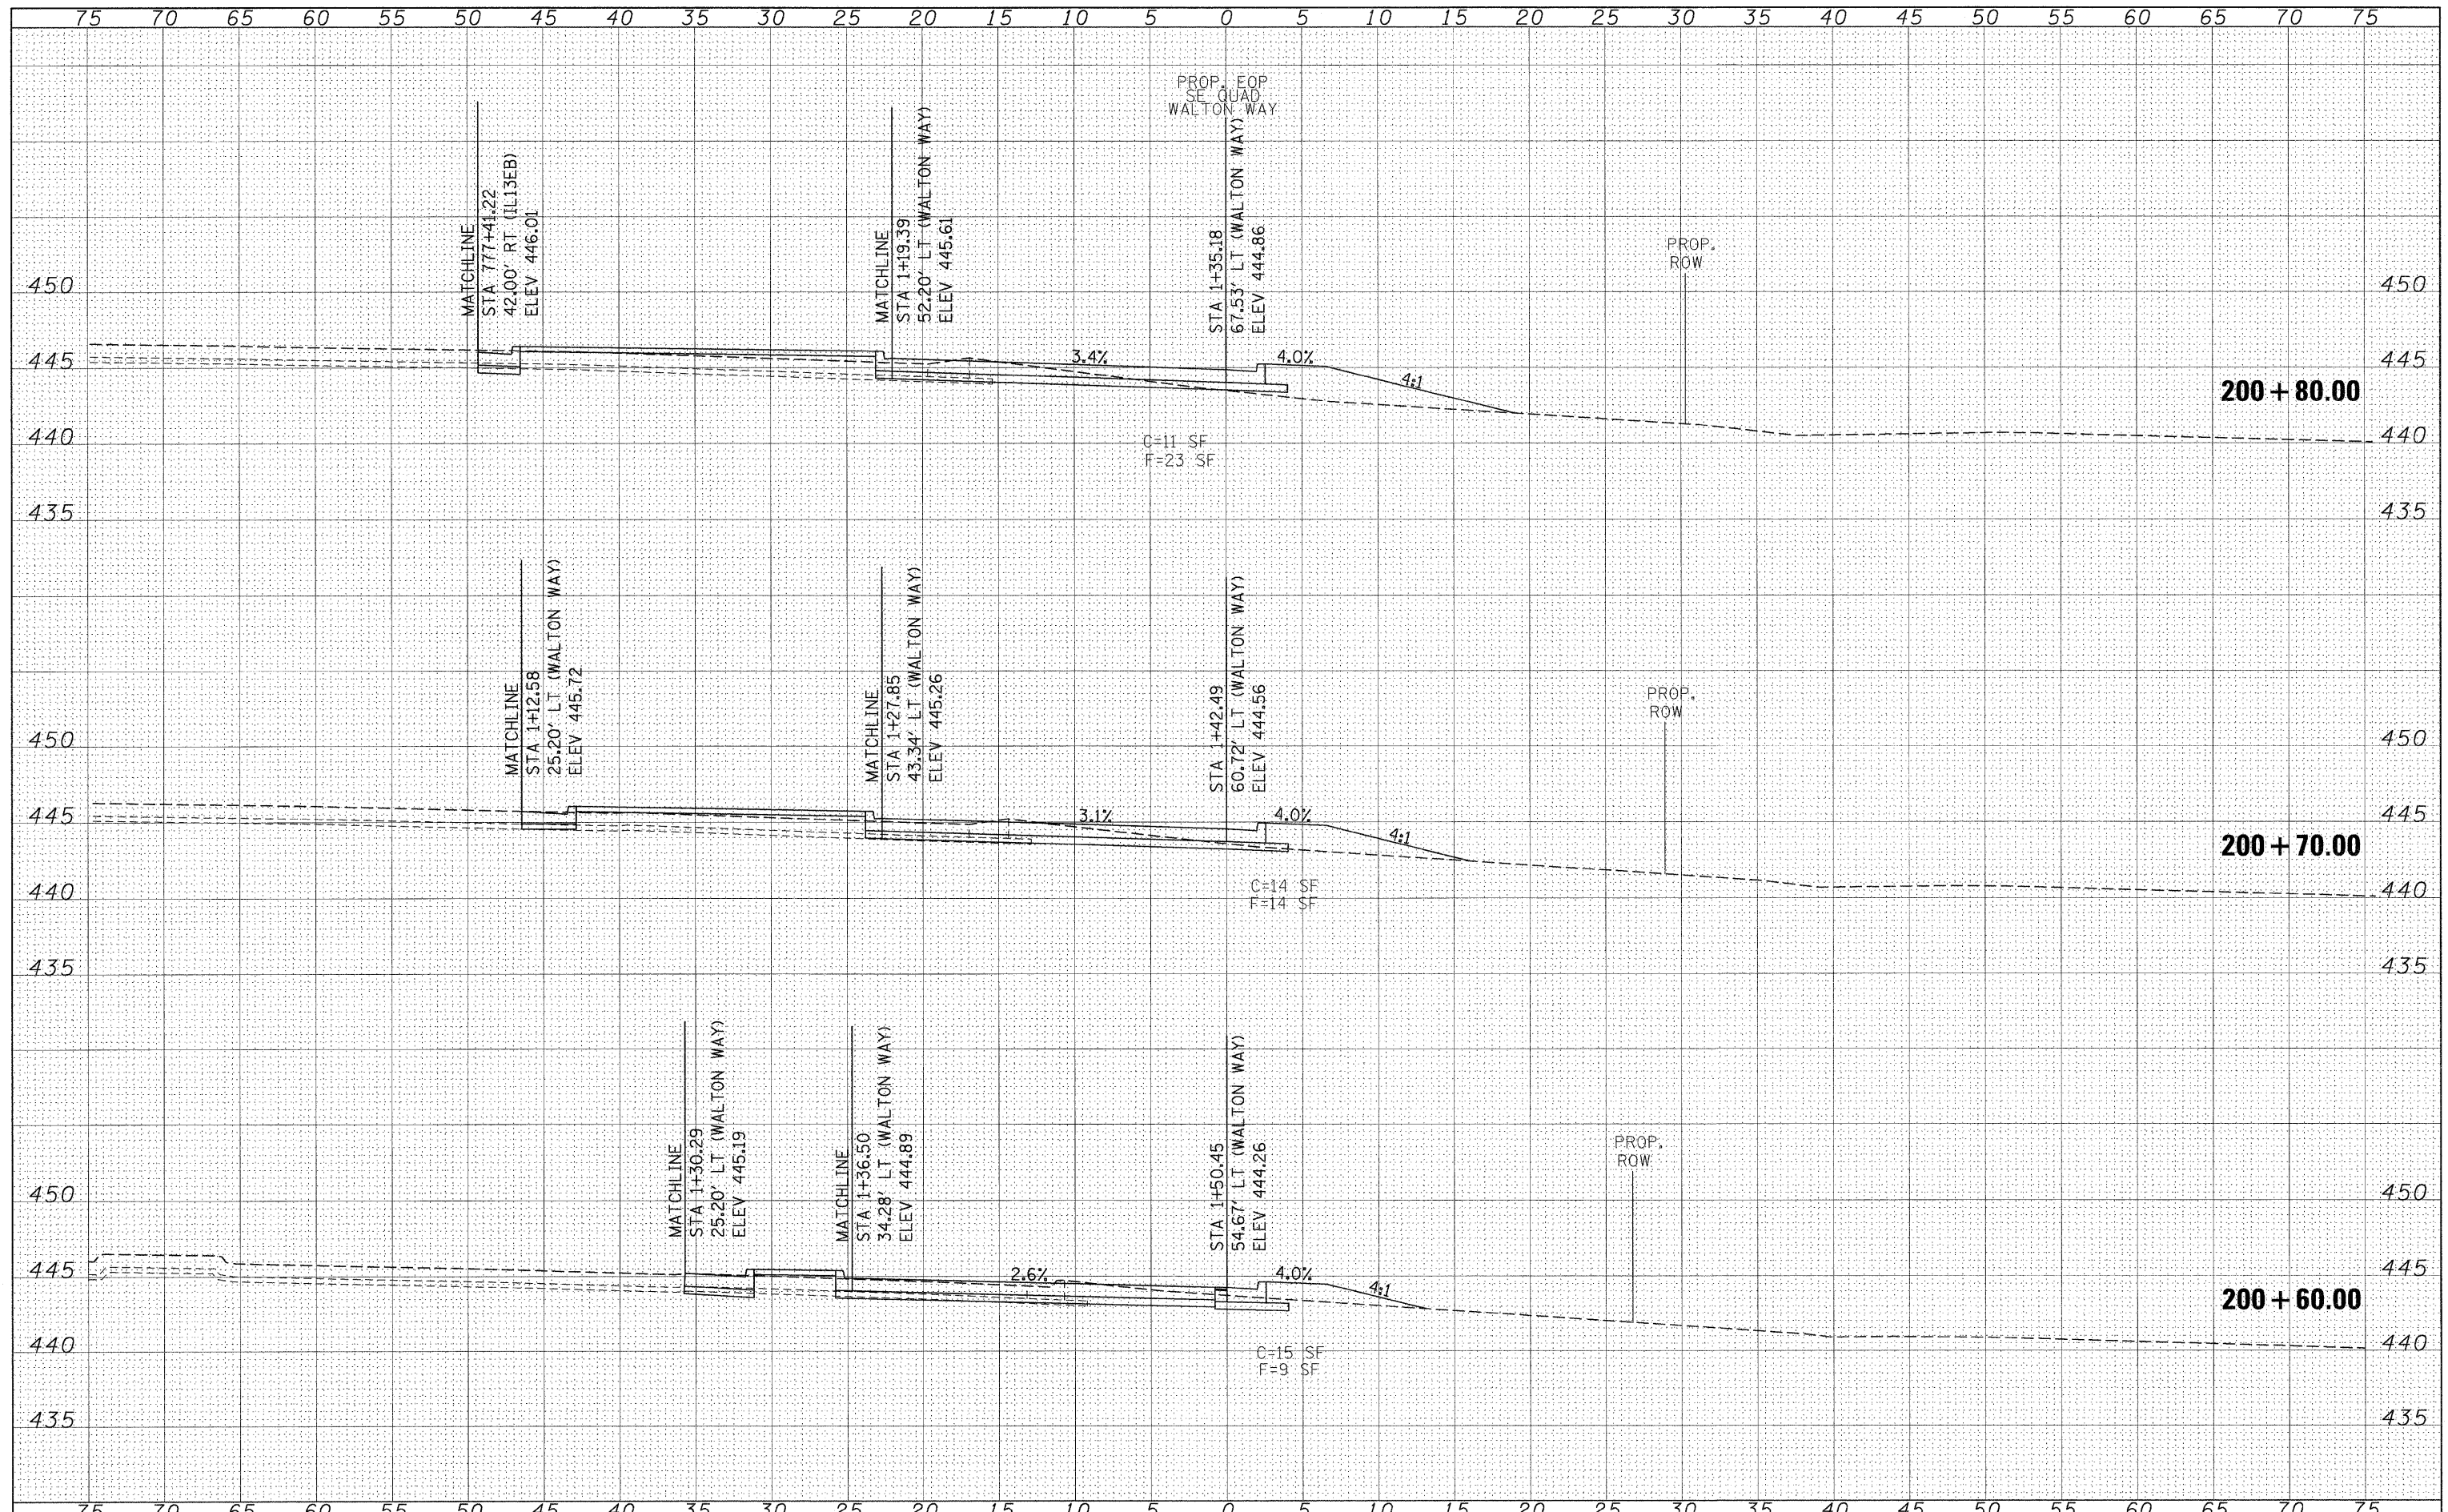

FILE NAME = c:\pw_work\VPWIDOT\RUSSELLC\dm543738\d9_78053_quadxsheet.dgn
 USER NAME = russellc
 PLOT SCALE = 5.0000' / 1"
 PLOT DATE = 5/6/2009

DESIGNED -
 DRAWN -
 CHECKED -
 DATE -

REVISED -
 REVISED -
 REVISED -
 REVISED -

**STATE OF ILLINOIS
 DEPARTMENT OF TRANSPORTATION**

WALTON WAY SOUTHEAST QUADRANT CROSS SECTIONS

SCALE: 1"=5' SHEET NO. OF SHEETS STA. 200+60.00 TO STA. 200+80.00

F.A.P. RTE.	SECTION	COUNTY	TOTAL SHEETS	SHEET NO.
331	SEC. NO. (IX-1)N-1, TS-2	WILLIAMSON	190	155
CONTRACT NO. 78053				
FED. ROAD DIST. NO. ILLINOIS FED. AID PROJECT				