


BY	DATE
FINAL SURVEY	SURVEYED
NOTE BOOK	PLOTTED
NO.	DATE
	AREAS CHECKED

BY	DATE
ORIGINAL SURVEY	SURVEYED
NOTE BOOK	PLOTTED
NO.	DATE
	AREAS CHECKED

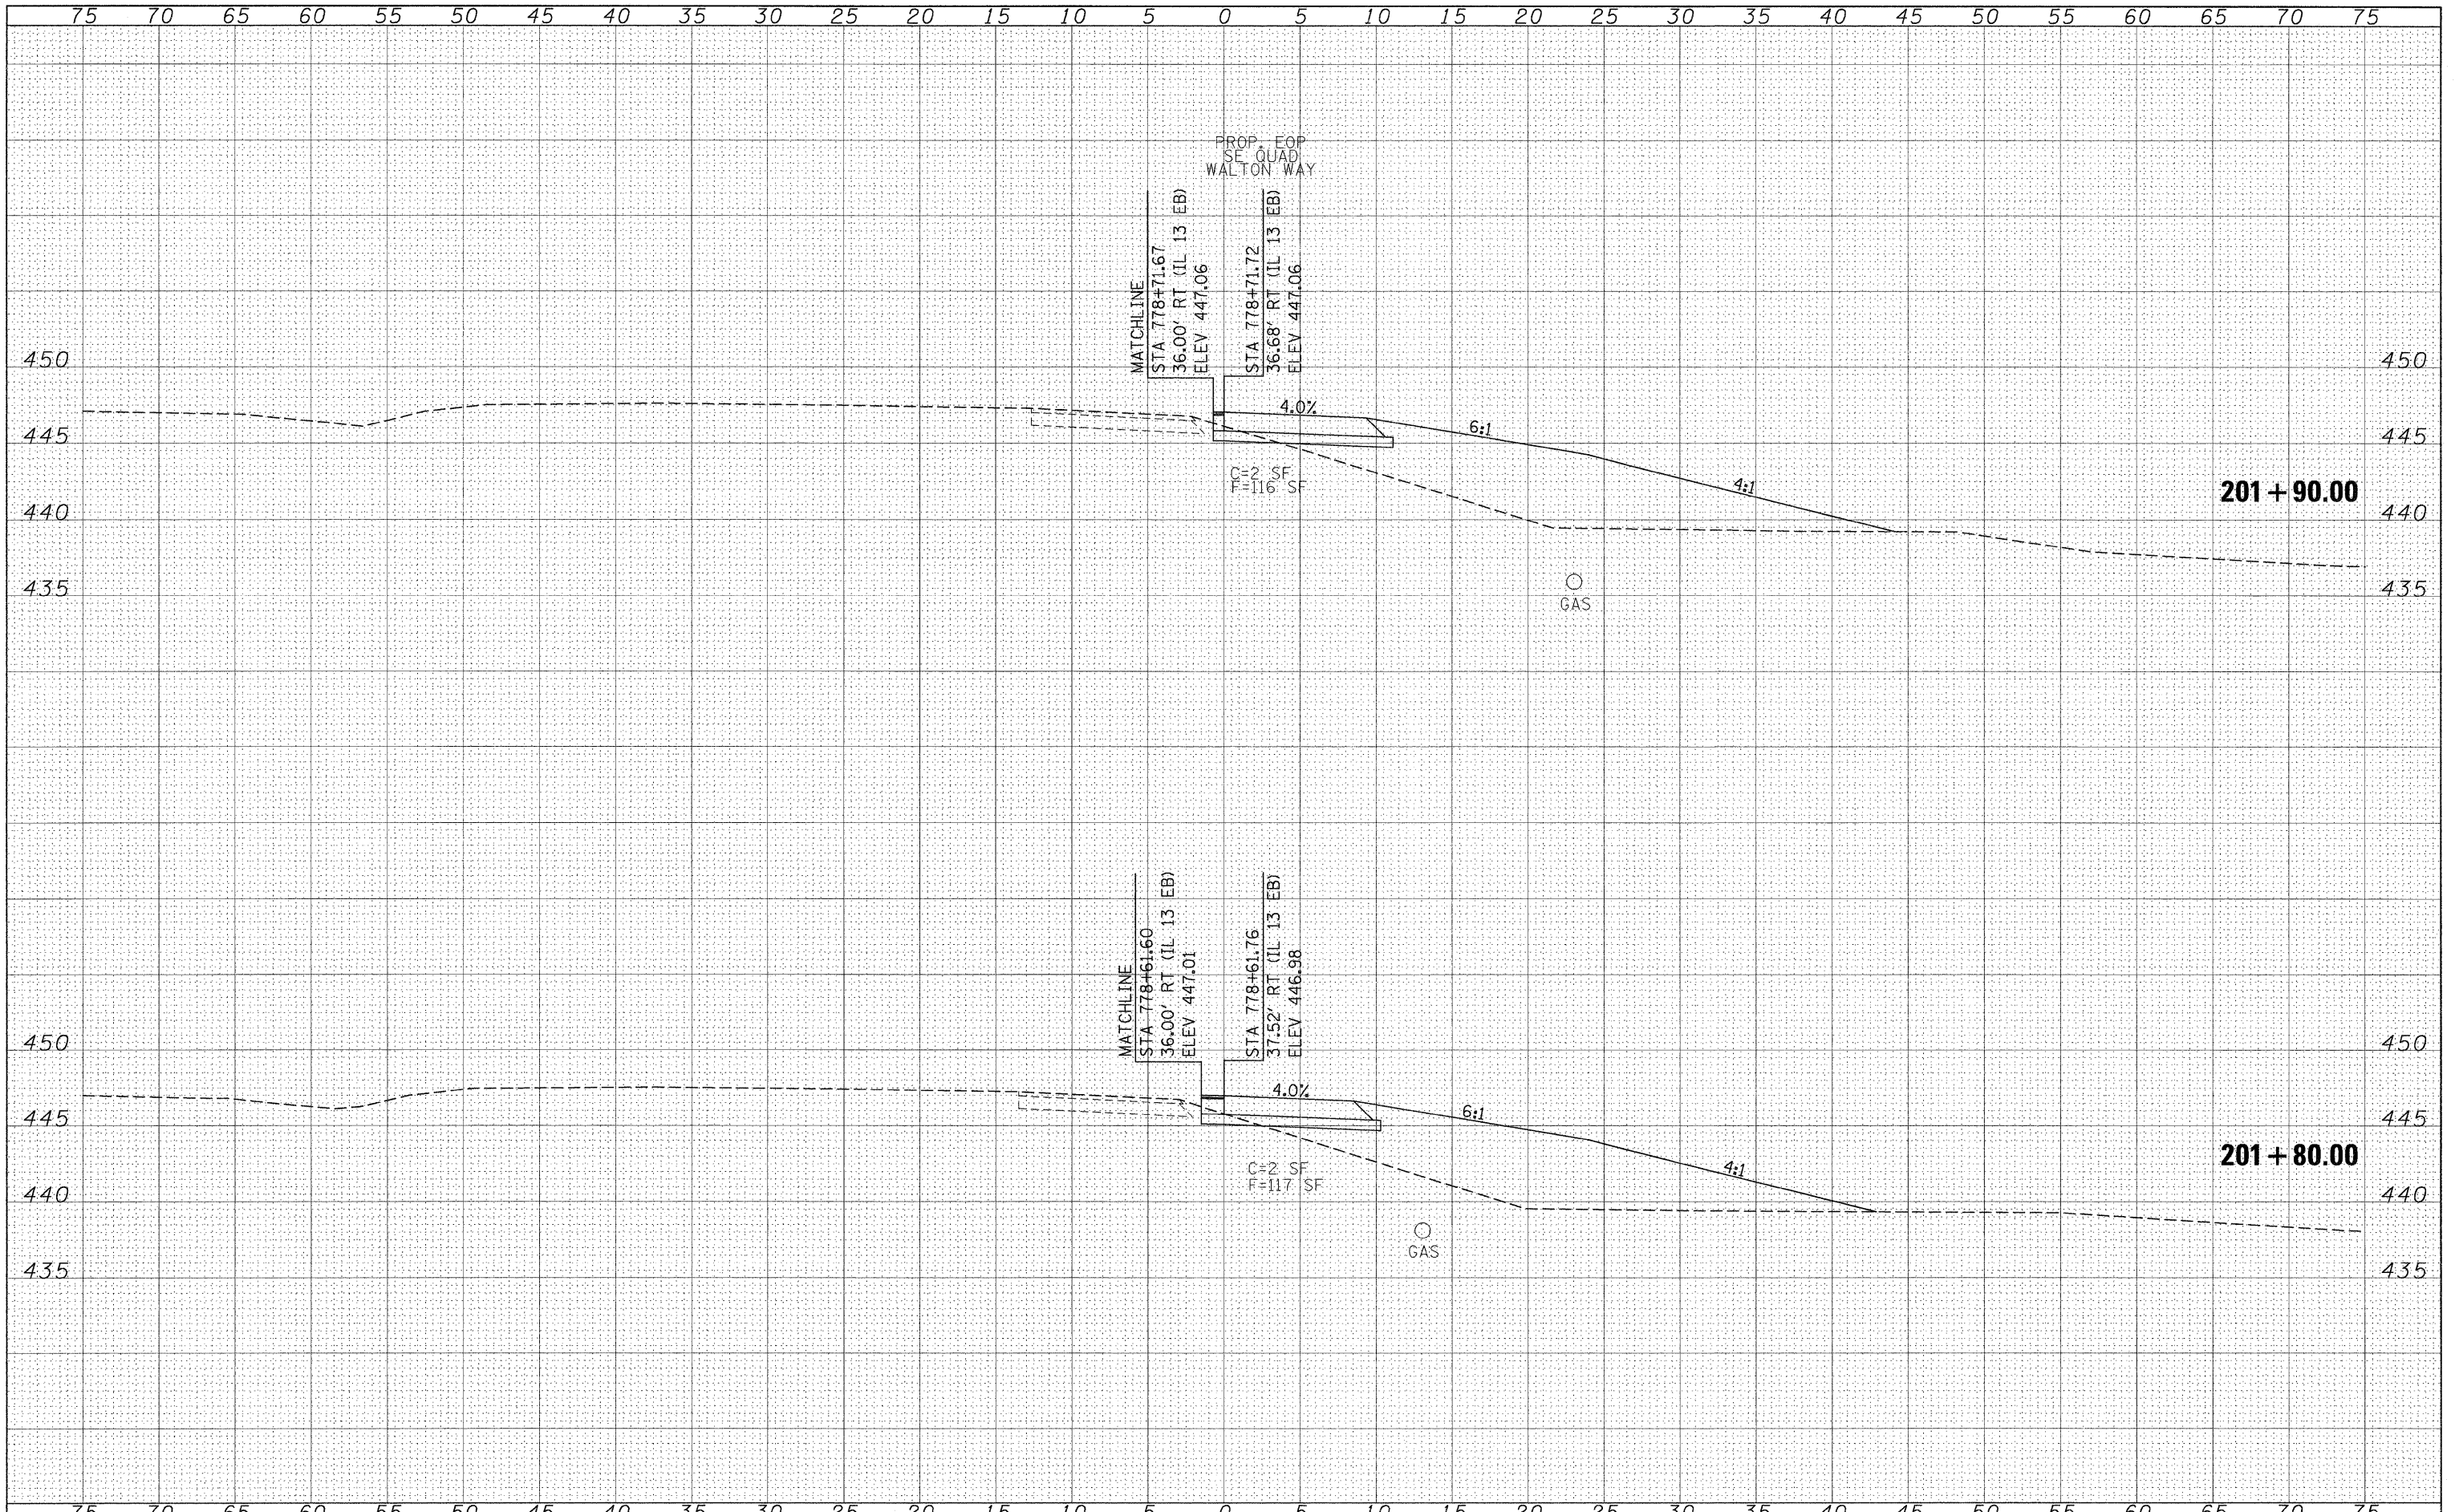

FILE NAME =
 c:\pwwork\VPWIDOT\RUSSELLC\F\dms43738\d9_78053\quadxsheet.dgn

USER NAME = russellcf	DESIGNED -	REVISED -
PLLOT SCALE = 5.00000 ' / IN.	DRAWN -	REVISED -
PLLOT DATE = 5/6/2009	CHECKED -	REVISED -
	DATE -	REVISED -

**STATE OF ILLINOIS
 DEPARTMENT OF TRANSPORTATION**

WALTON WAY SOUTHEAST QUADRANT CROSS SECTIONS

SCALE: 1"=5' SHEET NO. OF SHEETS STA. 201+80.00 TO STA. 201+90.00

F.A.P. RTE.	SECTION	COUNTY	TOTAL SHEETS	SHEET NO.
331	SEC. NO. (IX-1)N-1, TS-2	WILLIAMSON	190	159
CONTRACT NO. 78053				
FED. ROAD DIST. NO.		ILLINOIS FED. AID PROJECT		