


BY	DATE
SURVEYED	
PLOTTED	
NOTE BOOK	
AREAS CHECKED	
NO.	

BY	DATE
SURVEYED	
PLOTTED	
NOTE BOOK	
AREAS CHECKED	
NO.	

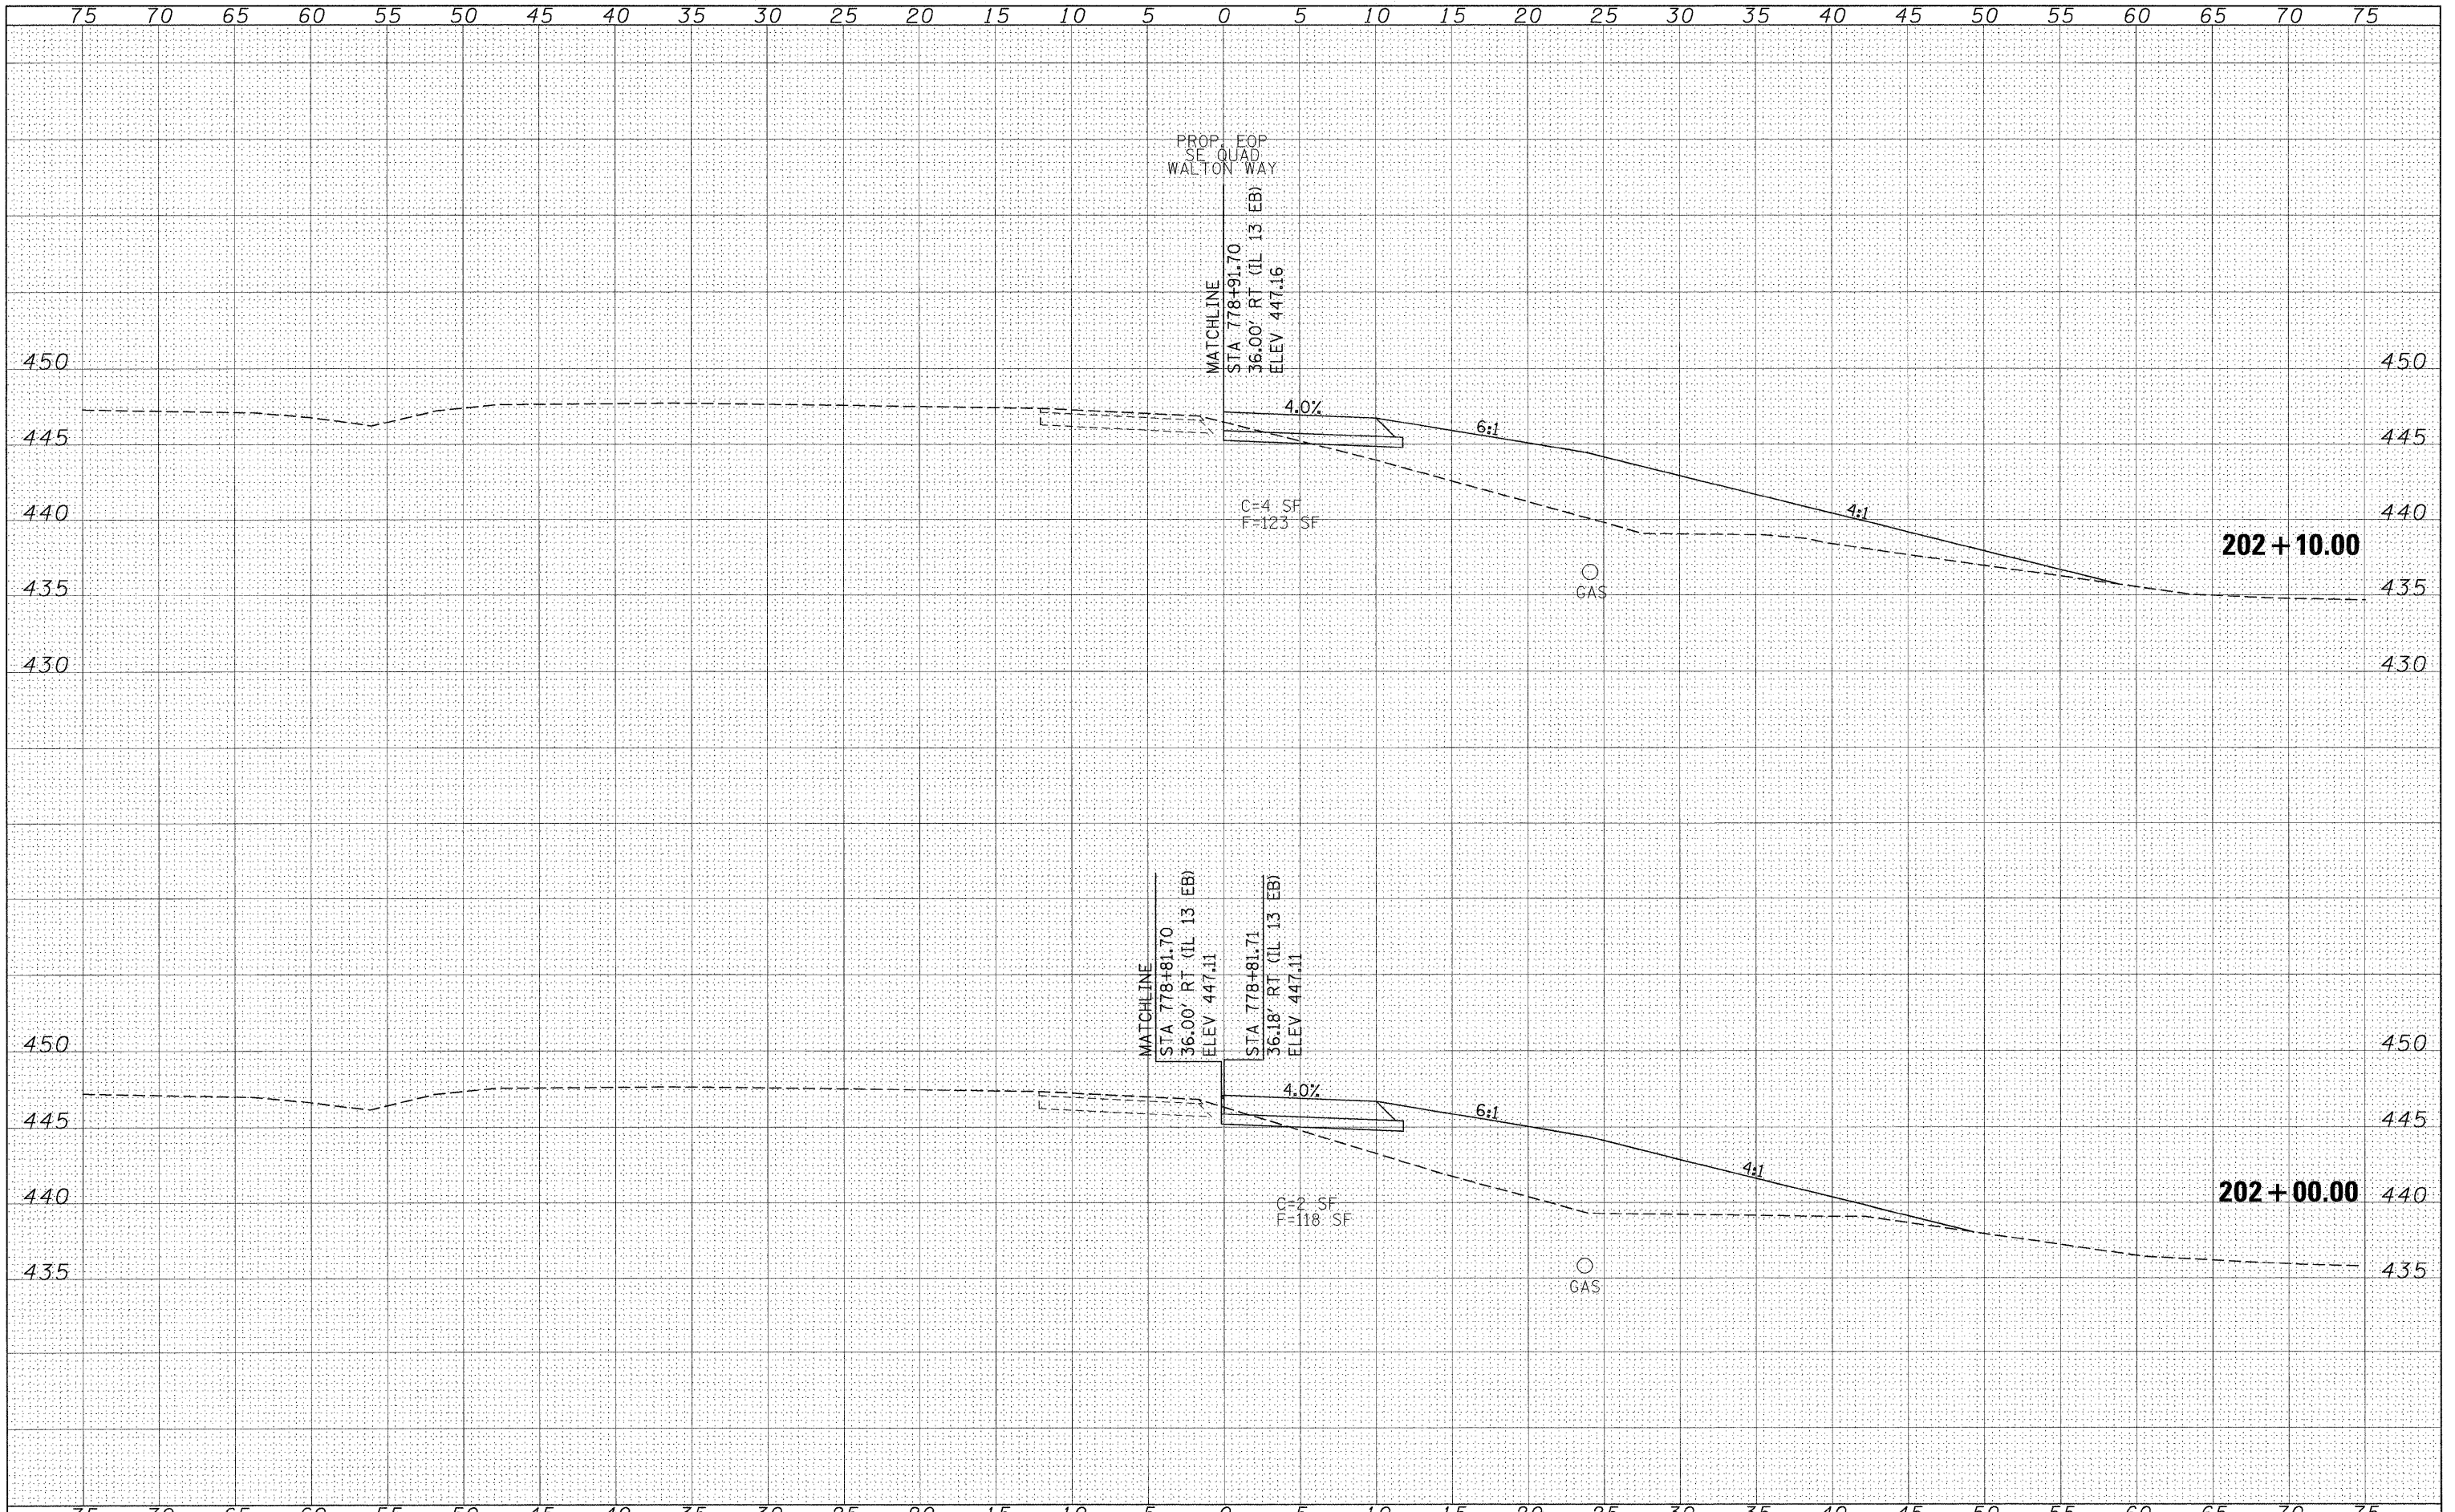

FILE NAME =
c:\pw_work\VPWIDOT\RUSSELLCF\dms43738\d9_78053

USER NAME = rusa11cf
quadsheet.dgn
PLOT SCALE = 5.0000' / IN.
PLOT DATE = 5/6/2009

DESIGNED -	REVISED -
DRAWN -	REVISED -
CHECKED -	REVISED -
DATE -	REVISED -

**STATE OF ILLINOIS
DEPARTMENT OF TRANSPORTATION**

WALTON WAY SOUTHEAST QUADRANT CROSS SECTIONS

SCALE: SHEET NO. OF SHEETS STA. 202+00.00 TO STA. 202+10.00

F.A.P. RTE.	SECTION	COUNTY	TOTAL SHEETS	SHEET NO.
331	SEC. NO. (1X-1)N-1, TS-2	WILLIAMSON	190	160
CONTRACT NO. 78053				
FED. ROAD DIST. NO.		ILLINOIS FED. AID PROJECT		