


FINAL SURVEY	DATE
SURVEYED	BY
PLOTTED	
NOTE BOOK	
AREAS CHECKED	
NO.	

ORIGINAL SURVEY	DATE
SURVEYED	BY
PLOTTED	
NOTE BOOK	
AREAS CHECKED	
NO.	

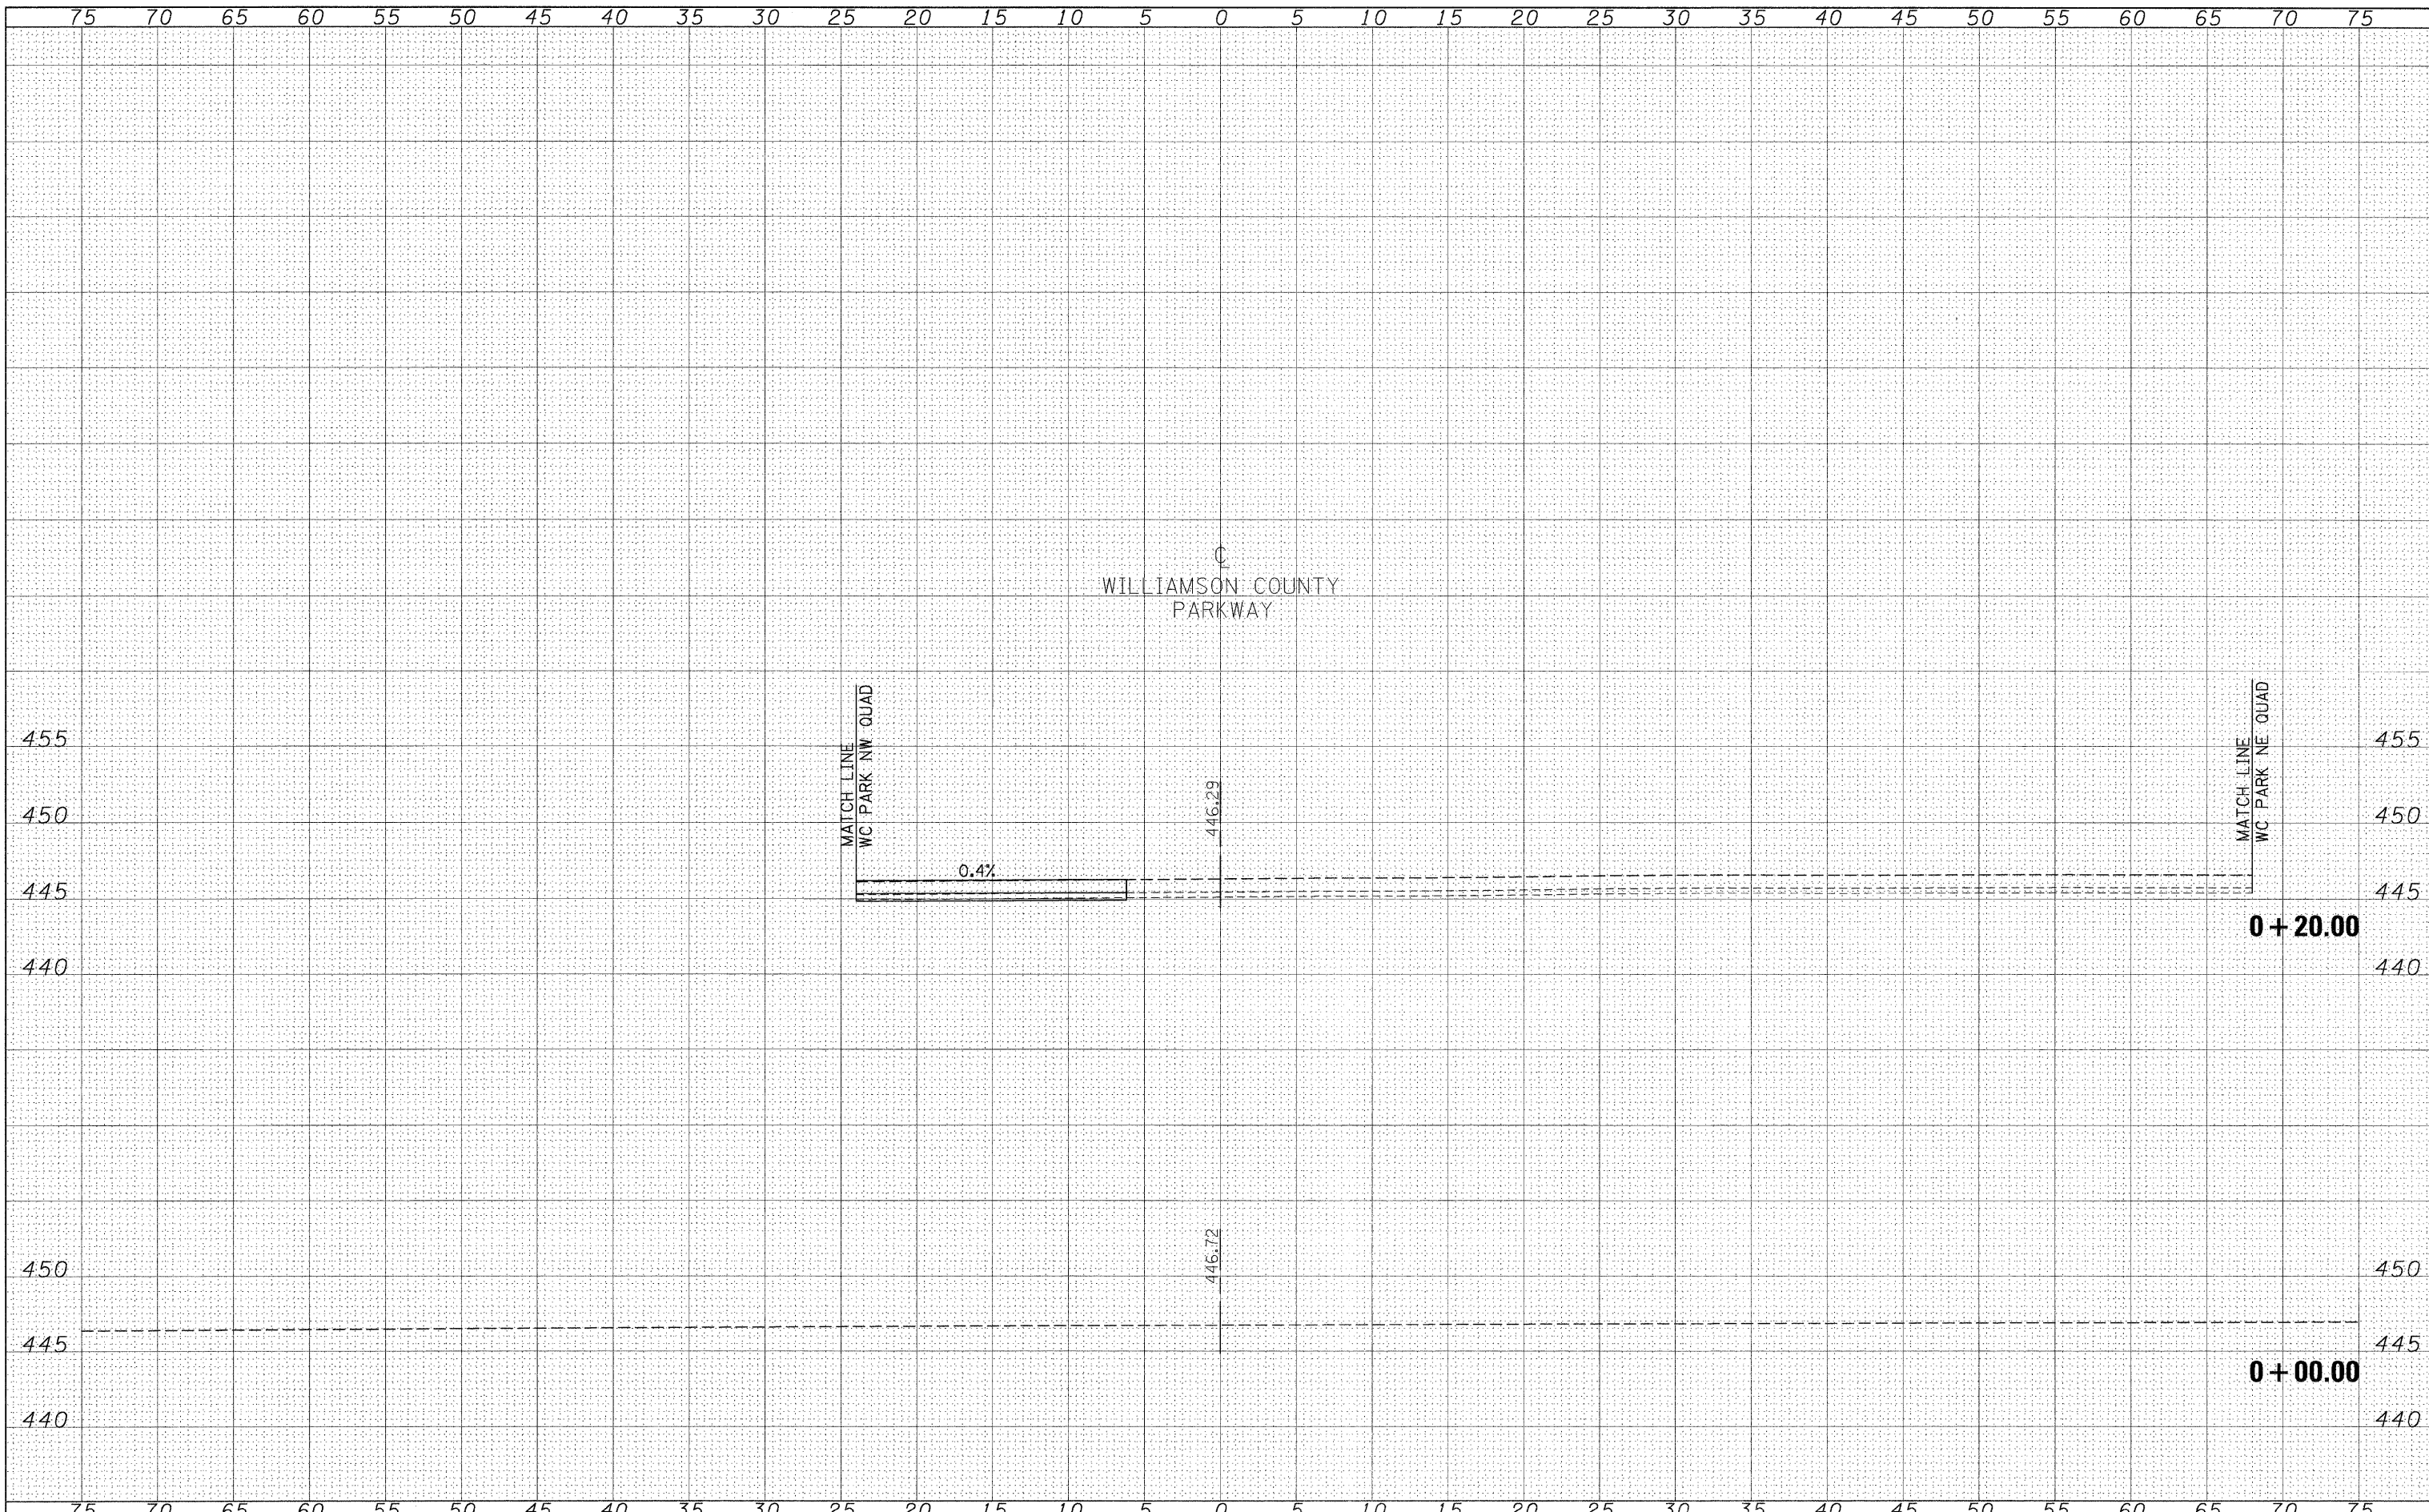

FILE NAME =	USER NAME = russellf	DESIGNED -	REVISED -	STATE OF ILLINOIS DEPARTMENT OF TRANSPORTATION	WILLIAMSON COUNTY PARKWAY CROSS SECTIONS				F.A.P. RTE.	SECTION	COUNTY	TOTAL SHEETS	SHEET NO.		
or:\pw_work\PW\DOT\RUSSELLC\F\des43738\d9_78053	shl_wilcoparkxsht.dgn	DRAWN -	REVISED -		SCALE: 1"=5'	SHEET NO.	OF	SHEETS	STA. +00.00	TO STA. +20.00	331	SEC. NO. (1X-1N-1, TS-2)	WILLIAMSON	190	161
	PLOT SCALE = 5.0000 ' / IN.	CHECKED -	REVISED -												
	PLOT DATE = 5/6/2009	DATE -	REVISED -												
											CONTRACT NO. 78053				
											FED. ROAD DIST. NO. ILLINOIS FED. AID PROJECT				