


DATE	
BY	
FINAL SURVEY	
SURVEYED	
PLOTTED	
NOTE BOOK	
NO.	
AREAS CHECKED	

DATE	
BY	
ORIGINAL SURVEY	
SURVEYED	
PLOTTED	
NOTE BOOK	
NO.	
AREAS CHECKED	

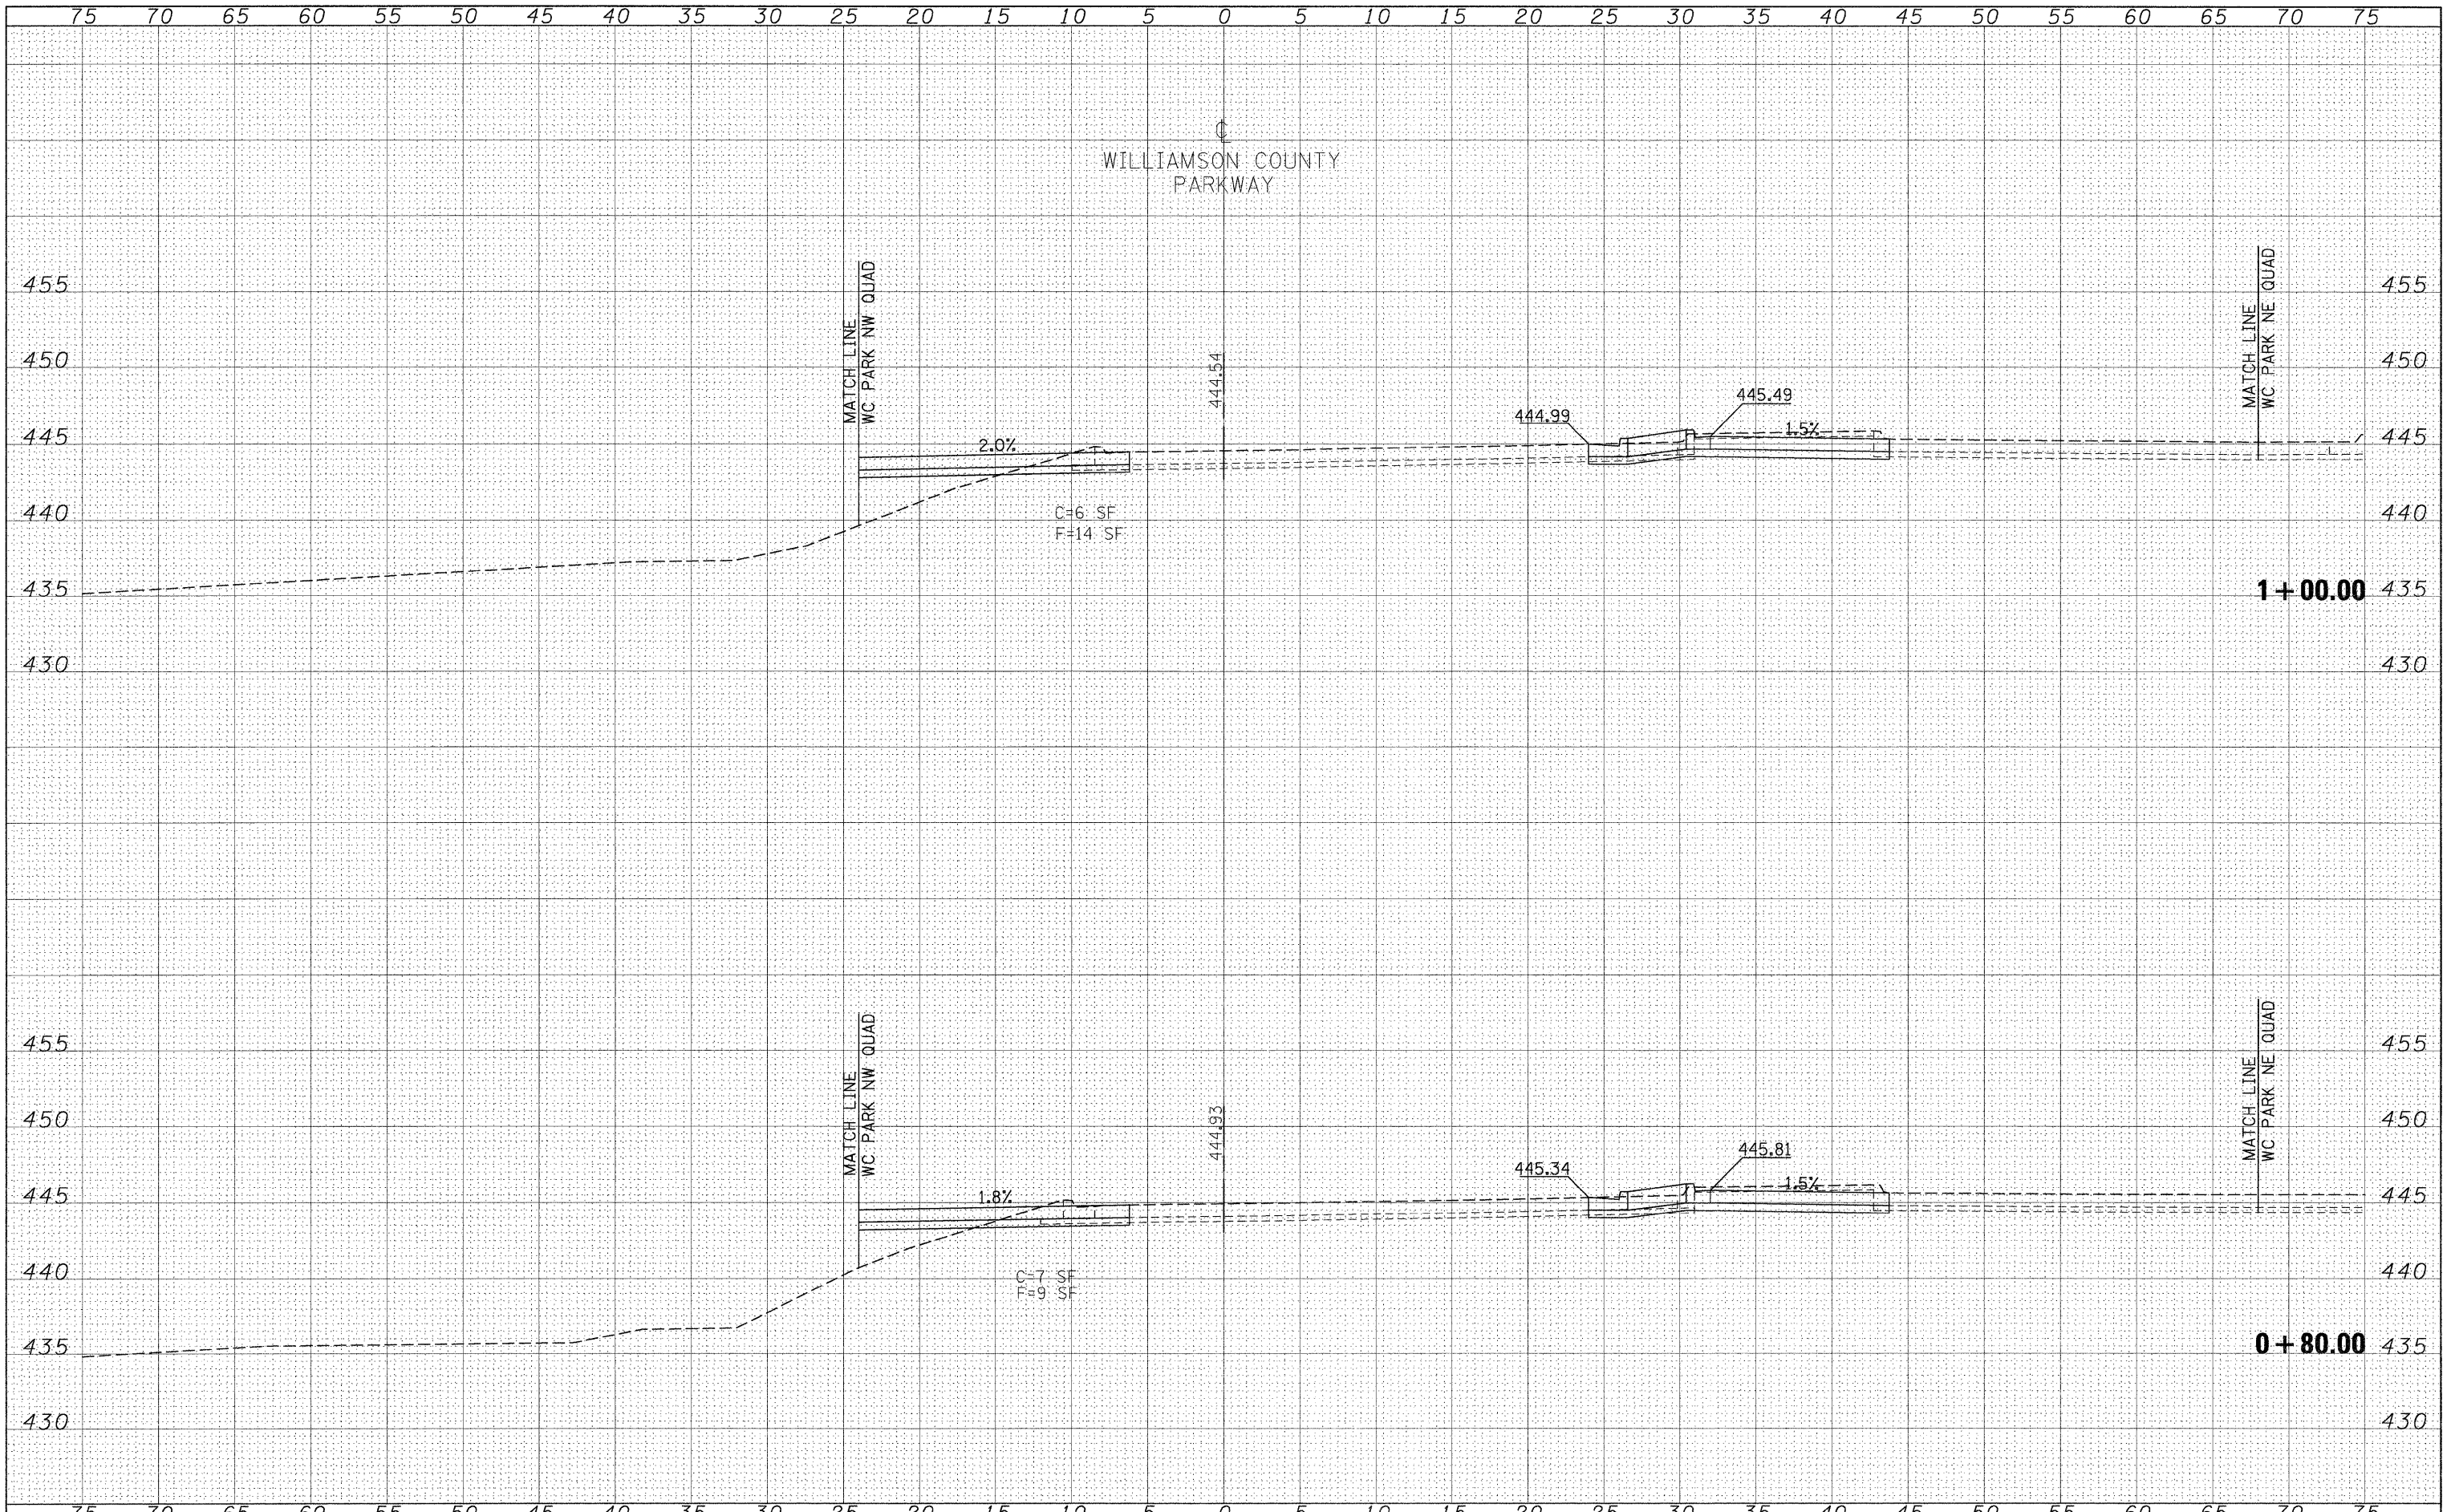

FILE NAME =	USER NAME = russellcf	DESIGNED -	REVISED -	STATE OF ILLINOIS DEPARTMENT OF TRANSPORTATION	WILLIAMSON COUNTY PARKWAY CROSS SECTIONS			F.A.P. RTE.	SECTION	COUNTY	TOTAL SHEETS	SHEET NO.
ct:\pw_work\VPWIDOT\RUSSELLCF\dms43738\d9_78053_sht_wlcparkxssht.dgn	ah.t.wlcparkxssht.dgn	DRAWN -	REVISED -					331	SEC. NO. (1X-1N-1, TS-2)	WILLIAMSON	190	163
PLOT SCALE = 5.0000 / / IN.		CHECKED -	REVISED -					CONTRACT NO. 78053				
PLOT DATE = 5/6/2009		DATE -	REVISED -					FED. ROAD DIST. NO.	ILLINOIS FED. AID PROJECT			
				SCALE: 1"=5'		SHEET NO.	OF SHEETS	STA. +80.00	TO STA. 1+00.00			