


DATE _____
 BY _____
 SURVEYED _____
 PLOTTED _____
 NOTE BOOK _____
 AREAS CHECKED _____
 NO. _____

DATE _____
 BY _____
 SURVEYED _____
 PLOTTED _____
 NOTE BOOK _____
 AREAS CHECKED _____
 NO. _____

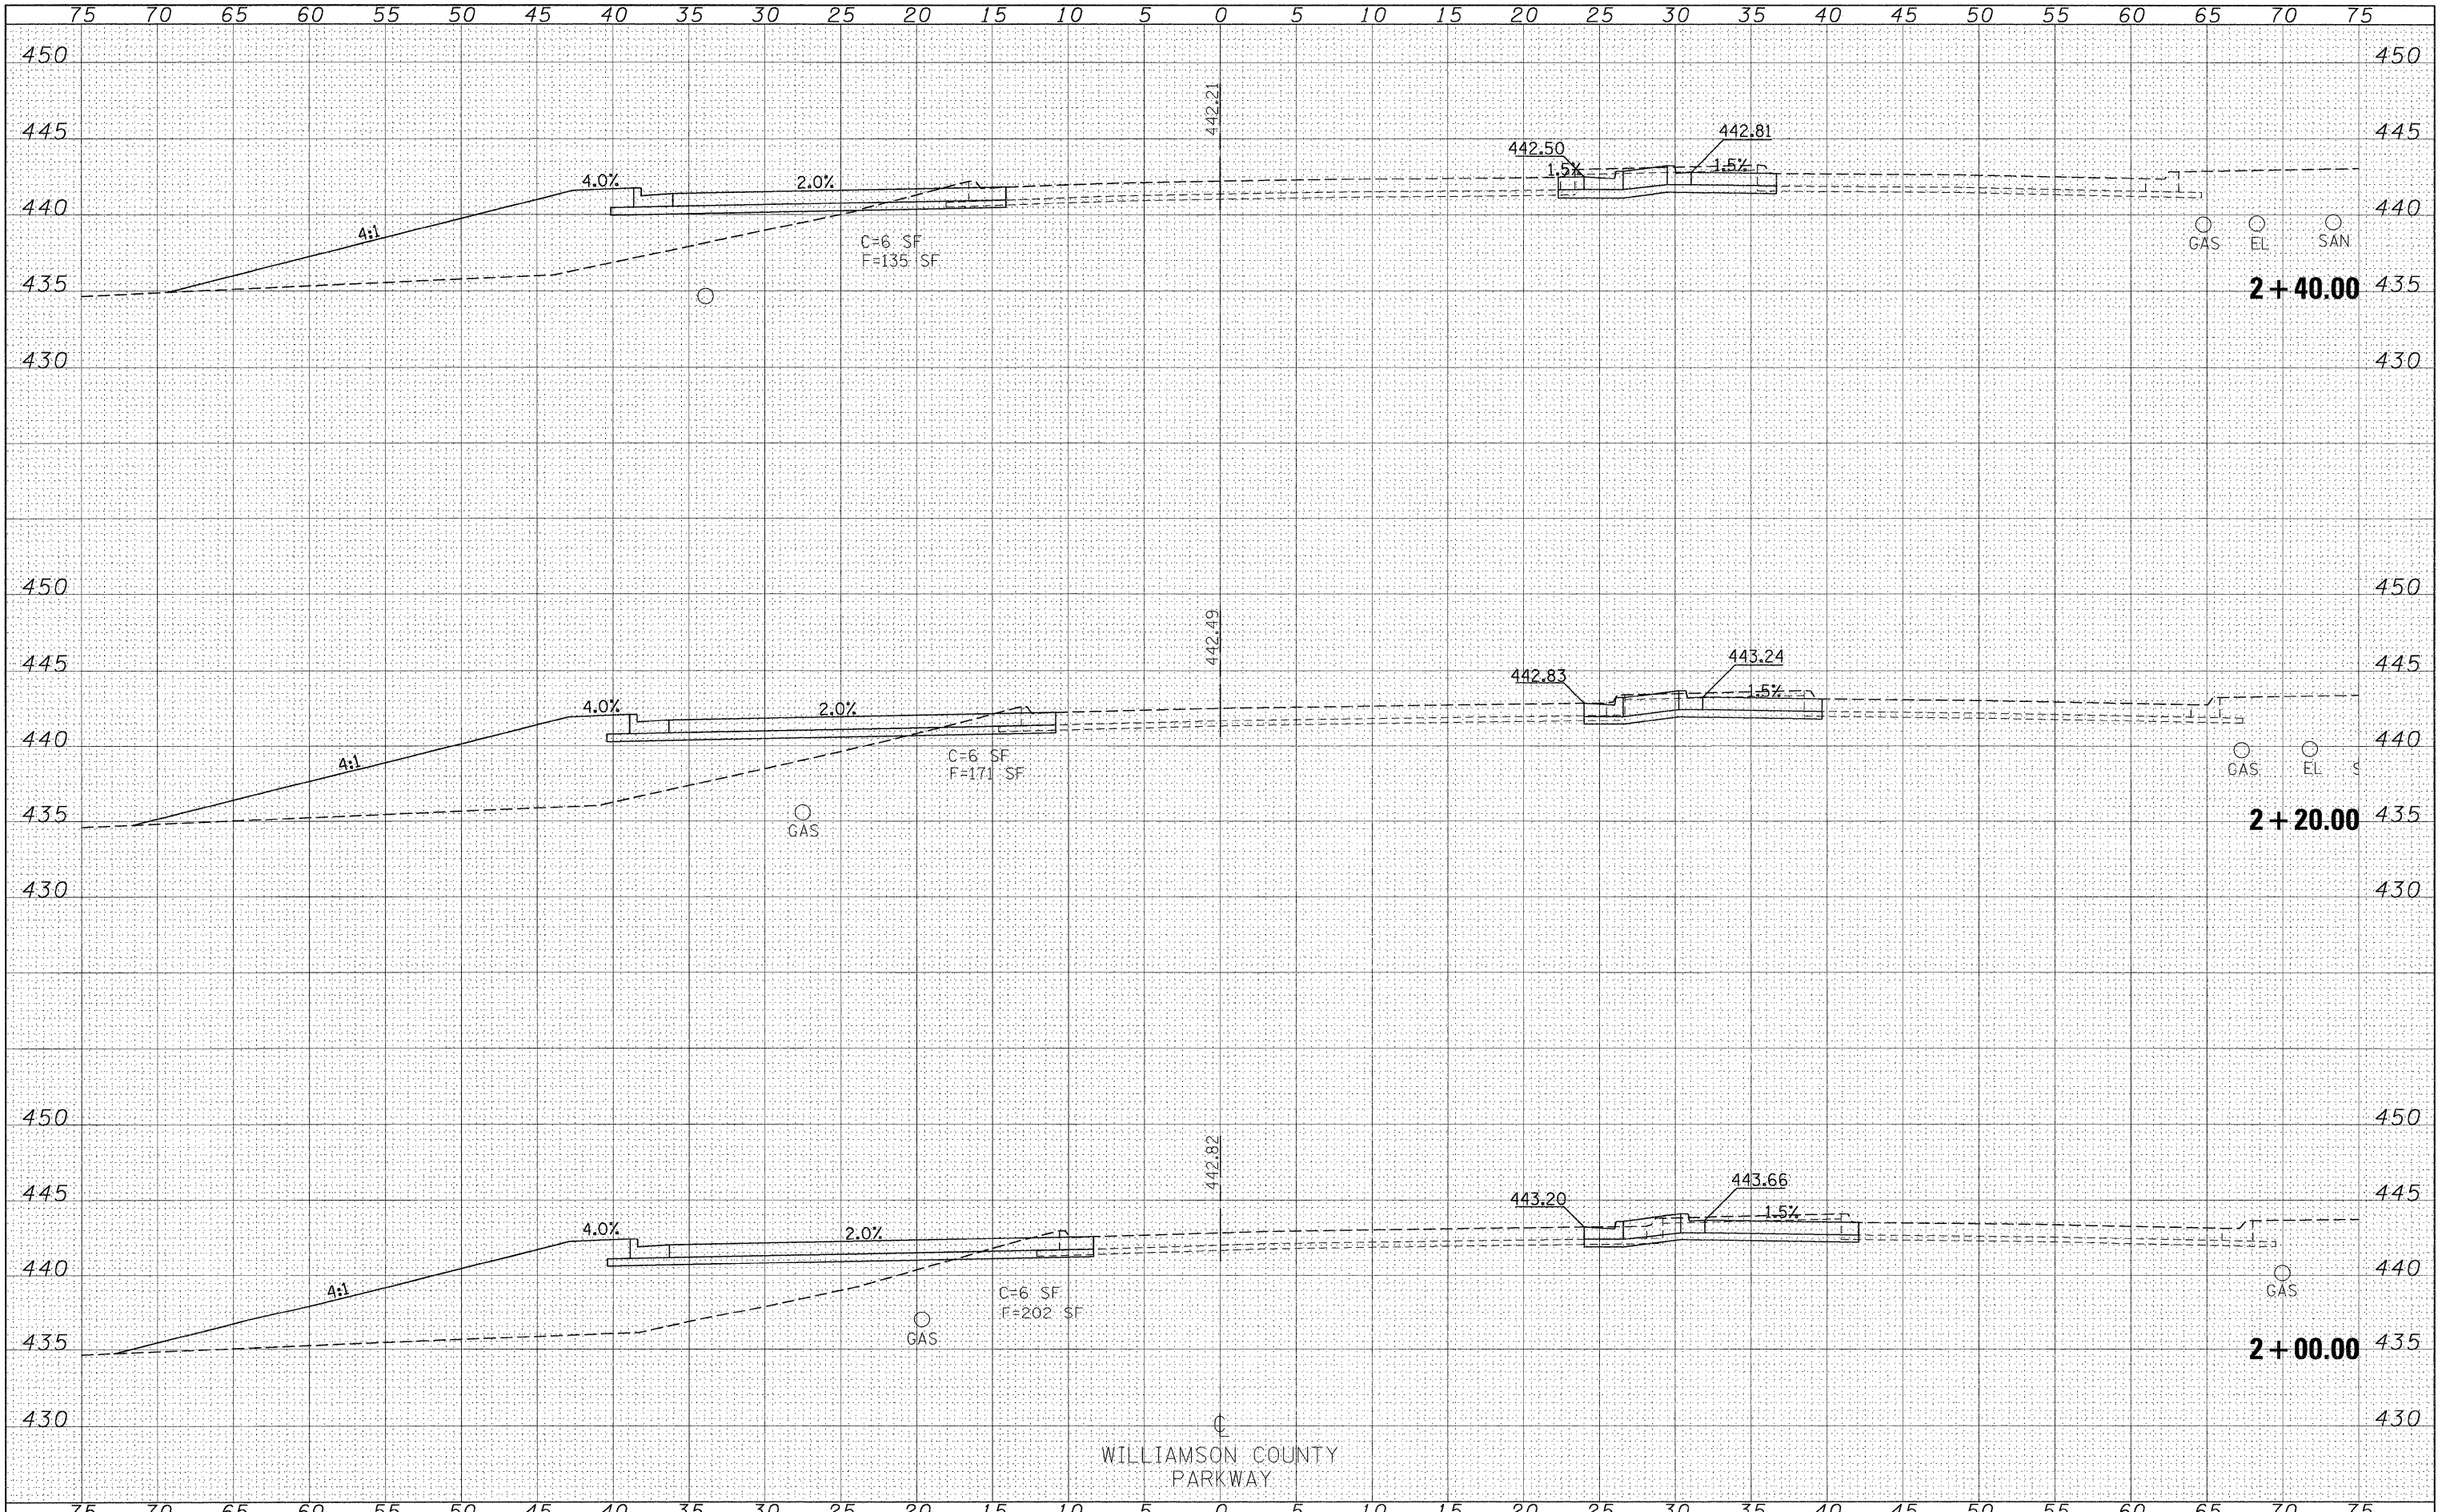

FILE NAME =	USER NAME = russellcf	DESIGNED -	REVISED -	STATE OF ILLINOIS DEPARTMENT OF TRANSPORTATION	WILLIAMSON COUNTY PARKWAY CROSS SECTIONS	F.A.P. RTE.	SECTION	COUNTY	TOTAL SHEETS	SHEET NO.
ca:\pw_work\PWIDOT\RUSSELLCF\dms43738\cd9_78053.sht.w\coparkxshd.dgn	DRAWN -	REVISED -	331			SEC. NO. (1X-1)N-1, TS-2	WILLIAMSON	190	166	
PLOT SCALE = 5.0000' / IN.	CHECKED -	REVISED -	CONTRACT NO. 78053							
PLOT DATE = 5/6/2009	DATE -	REVISED -	FED. ROAD DIST. NO.			ILLINOIS FED. AID PROJECT				
SCALE: 1"=5'						SHEET NO.	OF	SHEETS	STA. 2+00.00	TO STA. 2+40.00