


DATE \_\_\_\_\_ BY \_\_\_\_\_  
 SURVEYED \_\_\_\_\_  
 PLOTTED \_\_\_\_\_  
 NOTE BOOK \_\_\_\_\_  
 AREAS CHECKED \_\_\_\_\_

DATE \_\_\_\_\_ BY \_\_\_\_\_  
 SURVEYED \_\_\_\_\_  
 PLOTTED \_\_\_\_\_  
 NOTE BOOK \_\_\_\_\_  
 AREAS CHECKED \_\_\_\_\_

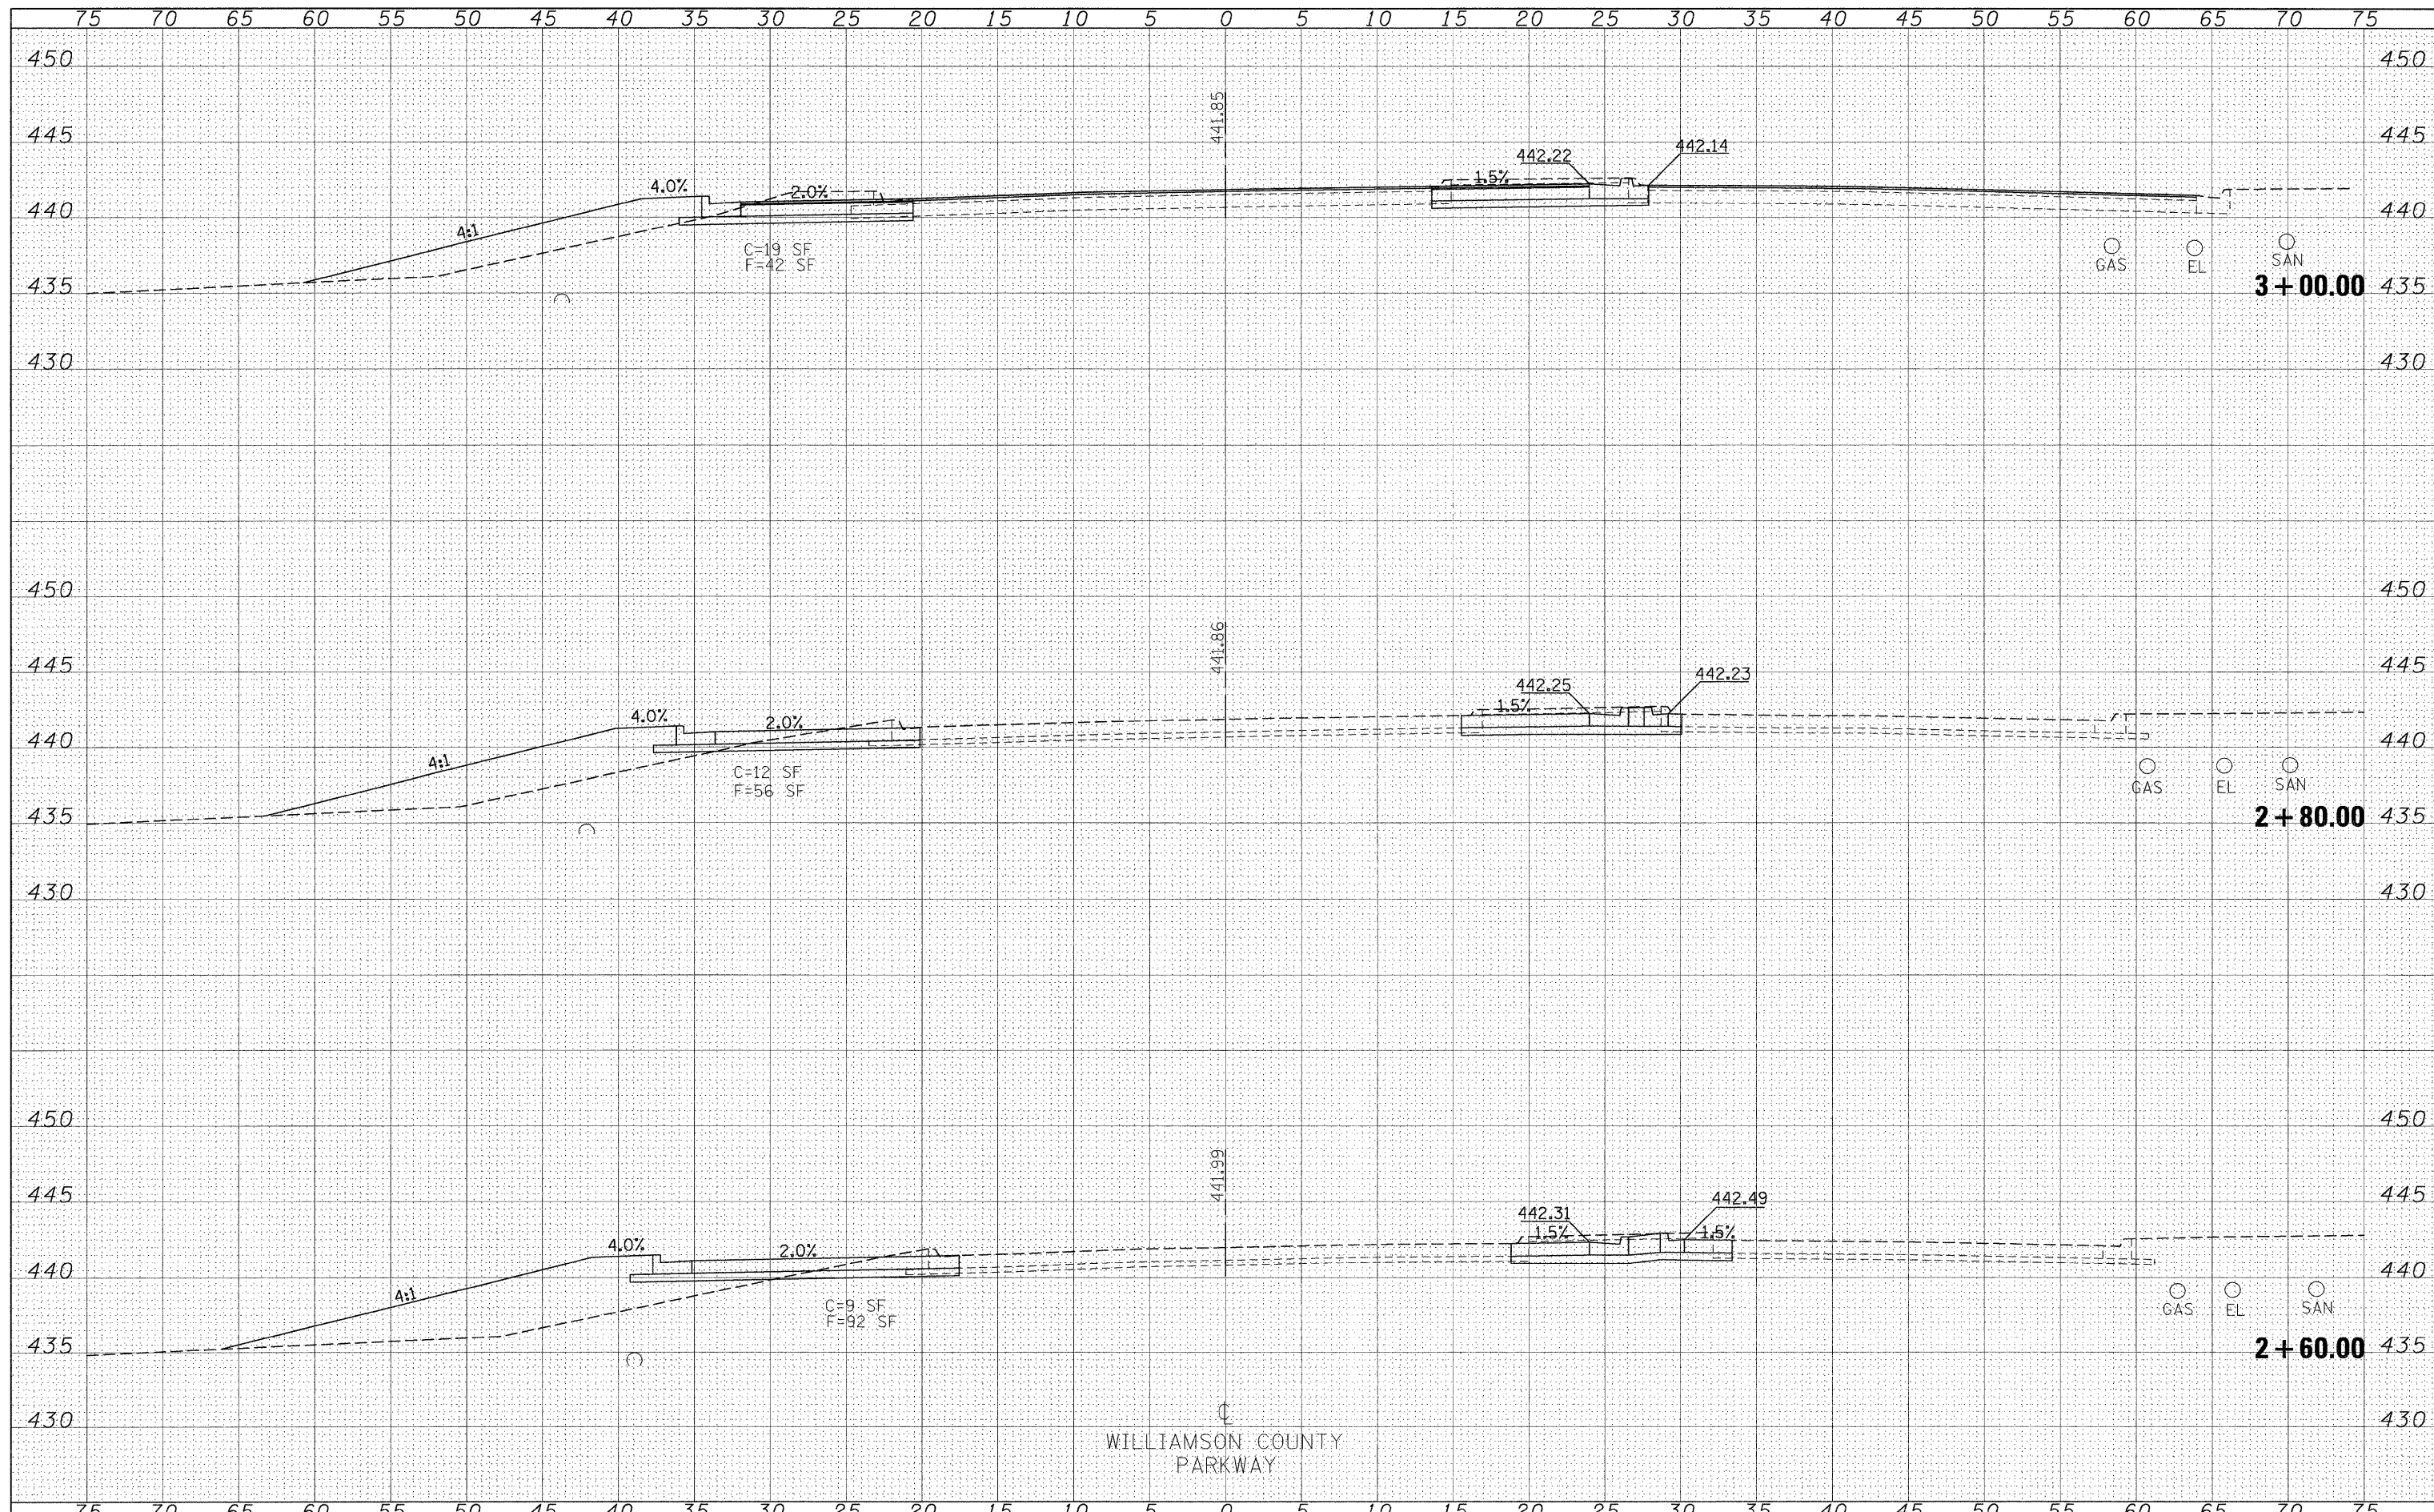

|   |                       |            |                     |   |   |                           |            |        |              |                 |
|---|-----------------------|------------|---------------------|---|---|---------------------------|------------|--------|--------------|-----------------|
| FILE NAME =   | USER NAME = russellcf | DESIGNED - | REVISED -           | <b>STATE OF ILLINOIS</b><br><b>DEPARTMENT OF TRANSPORTATION</b> | <b>WILLIAMSON COUNTY PARKWAY CROSS SECTIONS</b> | F.A.P. RTE.               | SECTION    | COUNTY | TOTAL SHEETS | SHEET NO.       |
| ca:\pw_work\PWIDOT\RUSSELLCF\dms43738\d9_78053.sht.willco.parkway.sht.dgn | DRAWN -               | REVISED -  | 331                 |   |   | SEC. NO. (IX-1)N-1, TS-2  | WILLIAMSON | 190    | 167          |                 |
| PLOT SCALE = 5.0000' / IN.  | CHECKED -             | REVISED -  | CONTRACT NO. 78053  |   |   |                           |            |        |              |                 |
| PLOT DATE = 5/16/2009   | DATE -                | REVISED -  | FED. ROAD DIST. NO. |   |   | ILLINOIS FED. AID PROJECT |            |        |              |                 |
| SCALE: 1"=5'  |                       |            |                     |   |   | SHEET NO.                 | OF         | SHEETS | STA. 2+60.00 | TO STA. 3+00.00 |