


DATE	
BY	
FINAL SURVEY	
SURVEYED	
PLOTTED	
NOTE BOOK	
AREAS CHECKED	
NO.	

DATE	
BY	
ORIGINAL SURVEY	
SURVEYED	
PLOTTED	
NOTE BOOK	
AREAS CHECKED	
NO.	

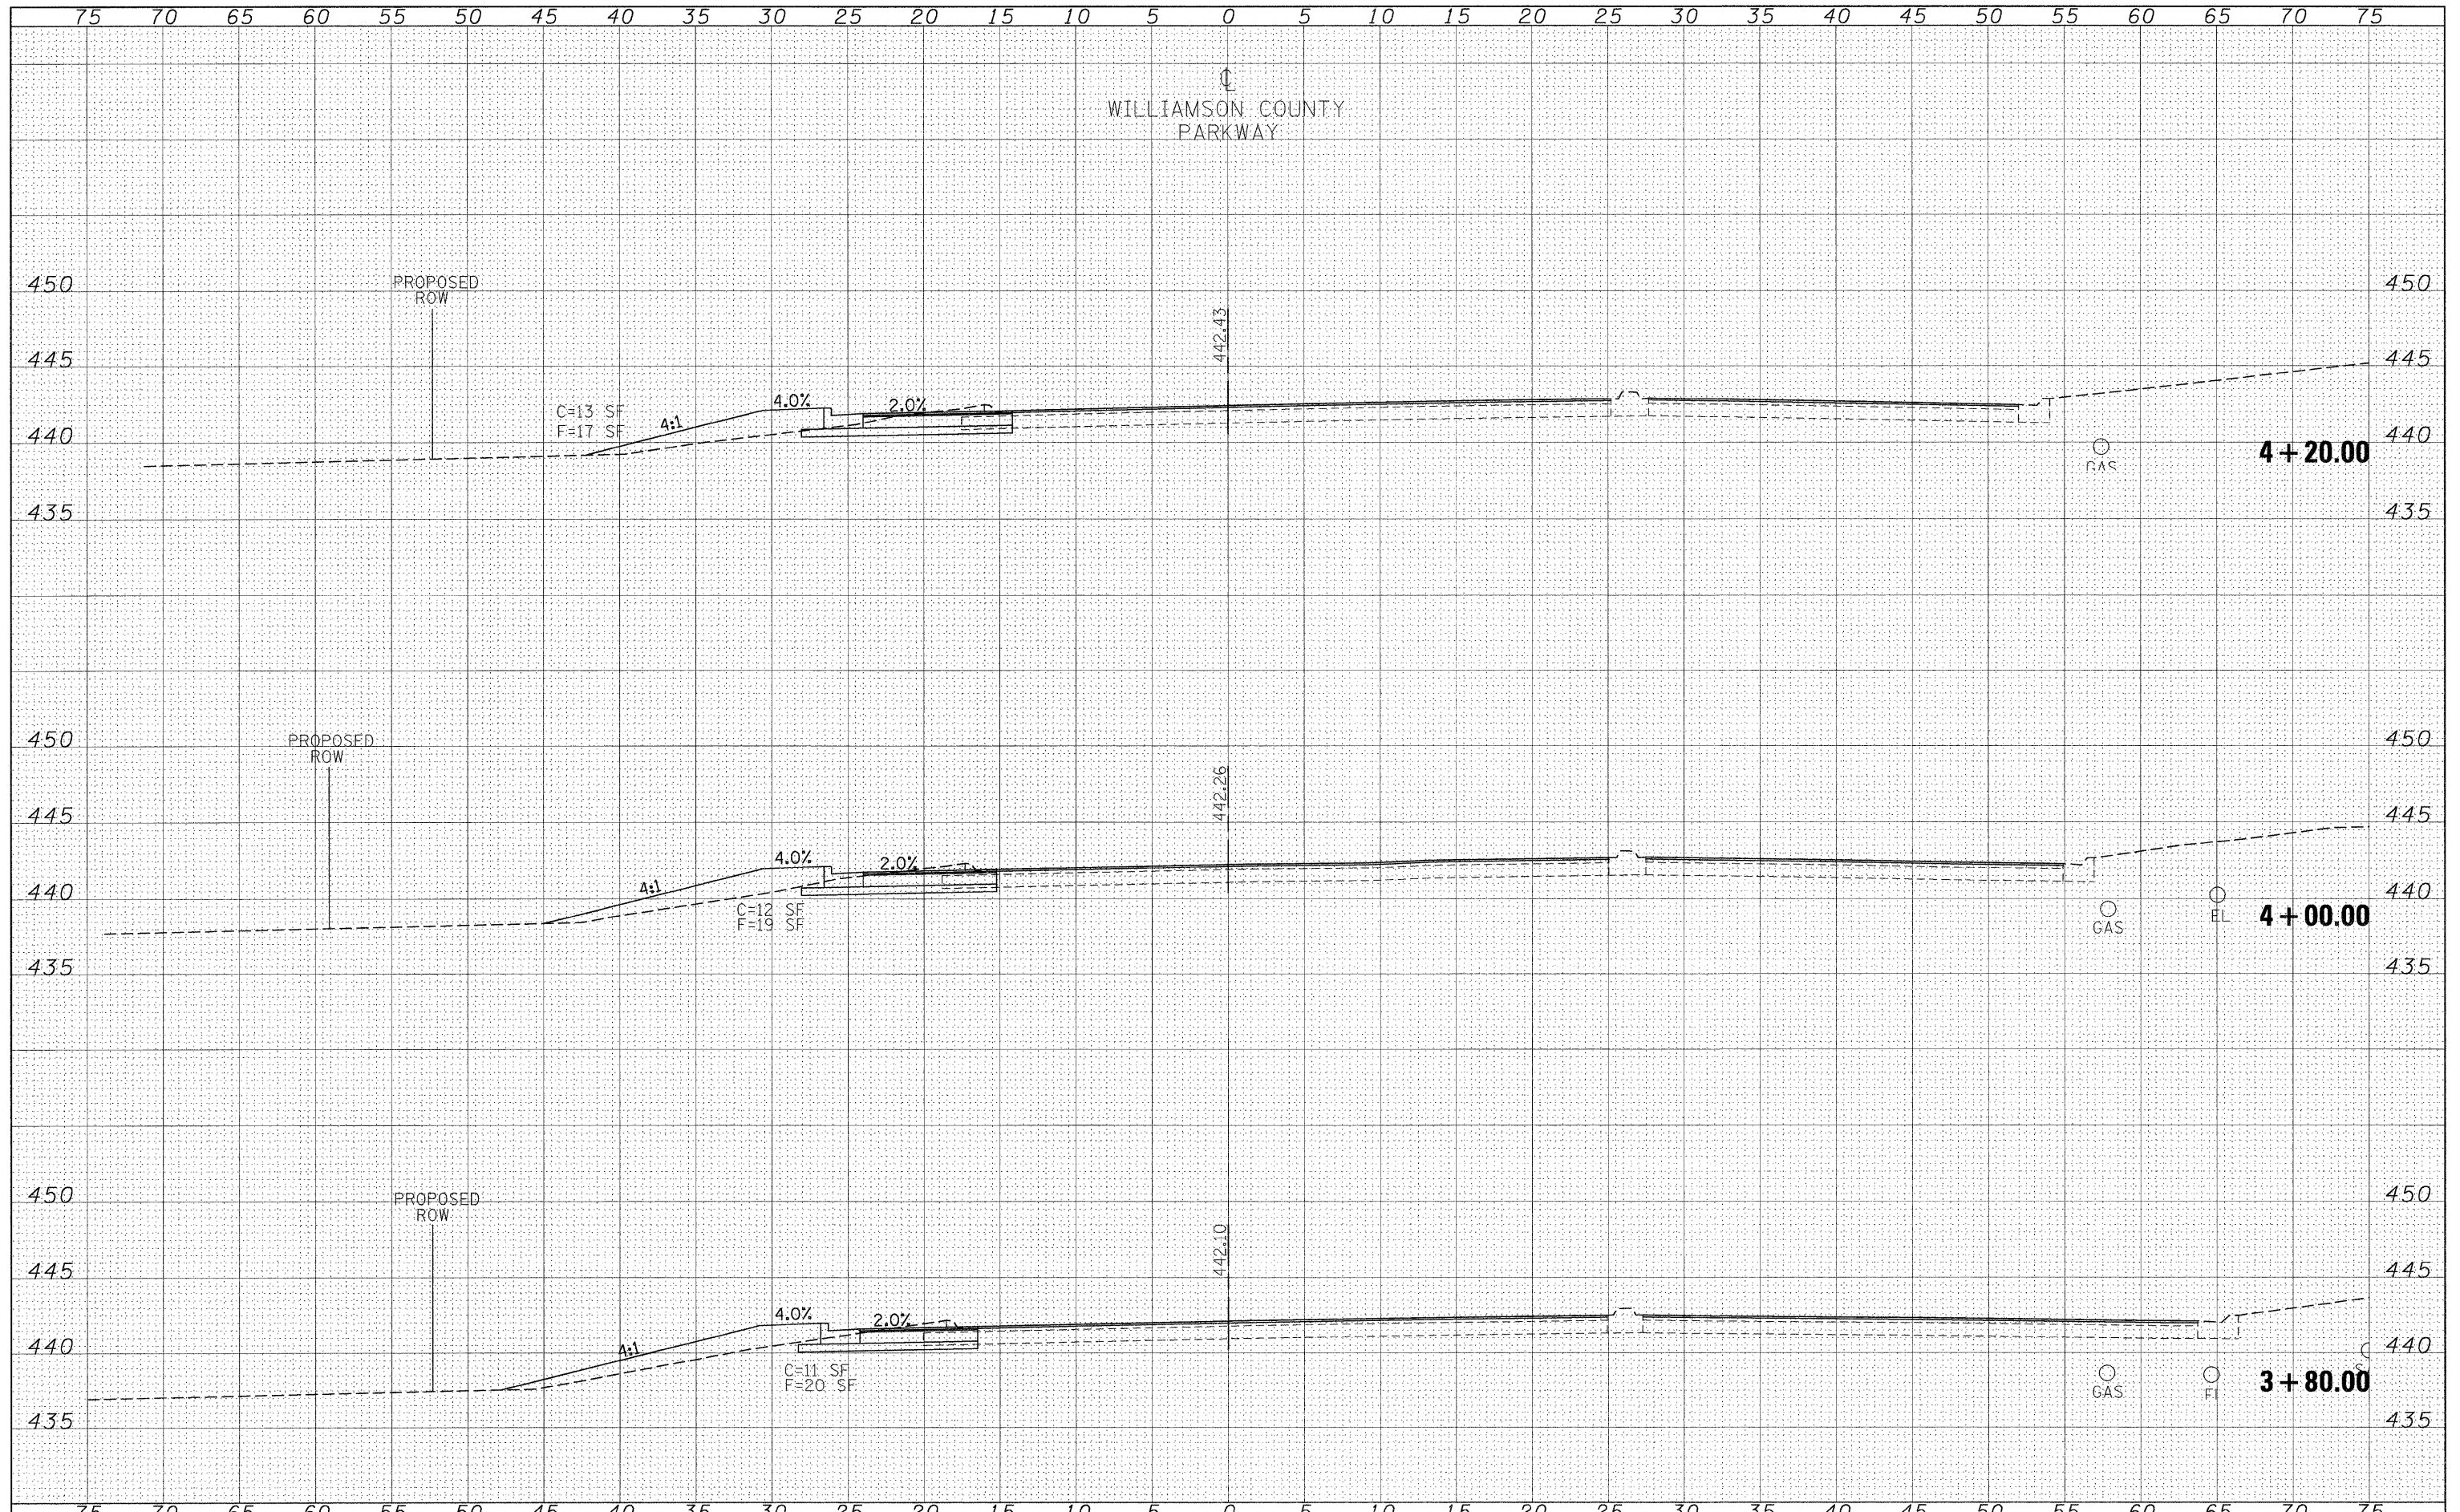

FILE NAME =	USER NAME = rusaellnf	DESIGNED -	REVISED -	STATE OF ILLINOIS DEPARTMENT OF TRANSPORTATION	WILLIAMSON COUNTY PARKWAY CROSS SECTIONS	F.A.P. RTE.	SECTION	COUNTY	TOTAL SHEETS	SHEET NO.
c:\pw_work\PWIDOT\RUSSELLCF\dms43738\d9_78053_sht_willcoaparkxshdgn	shht_willcoaparkxshdgn	DRAWN -	REVISED -			331	SEC. NO. (1X-1)N-1, TS-2	WILLIAMSON	190	169
PLOT SCALE = 5.0000 / IN.		CHECKED -	REVISED -			CONTRACT NO. 78053				
PLOT DATE = 6/6/2009		DATE -	REVISED -			FED. ROAD DIST. NO.	ILLINOIS FED. AID PROJECT			
SCALE: 1"=5'						SHEET NO.	OF	SHEETS	STA. 3+80.00	TO STA. 4+20.00