


DATE _____ BY _____
 SURVEYED _____
 PLOTTED _____
 NOTE BOOK _____
 AREAS CHECKED _____
 NO. _____

DATE _____ BY _____
 SURVEYED _____
 PLOTTED _____
 NOTE BOOK _____
 AREAS CHECKED _____
 NO. _____

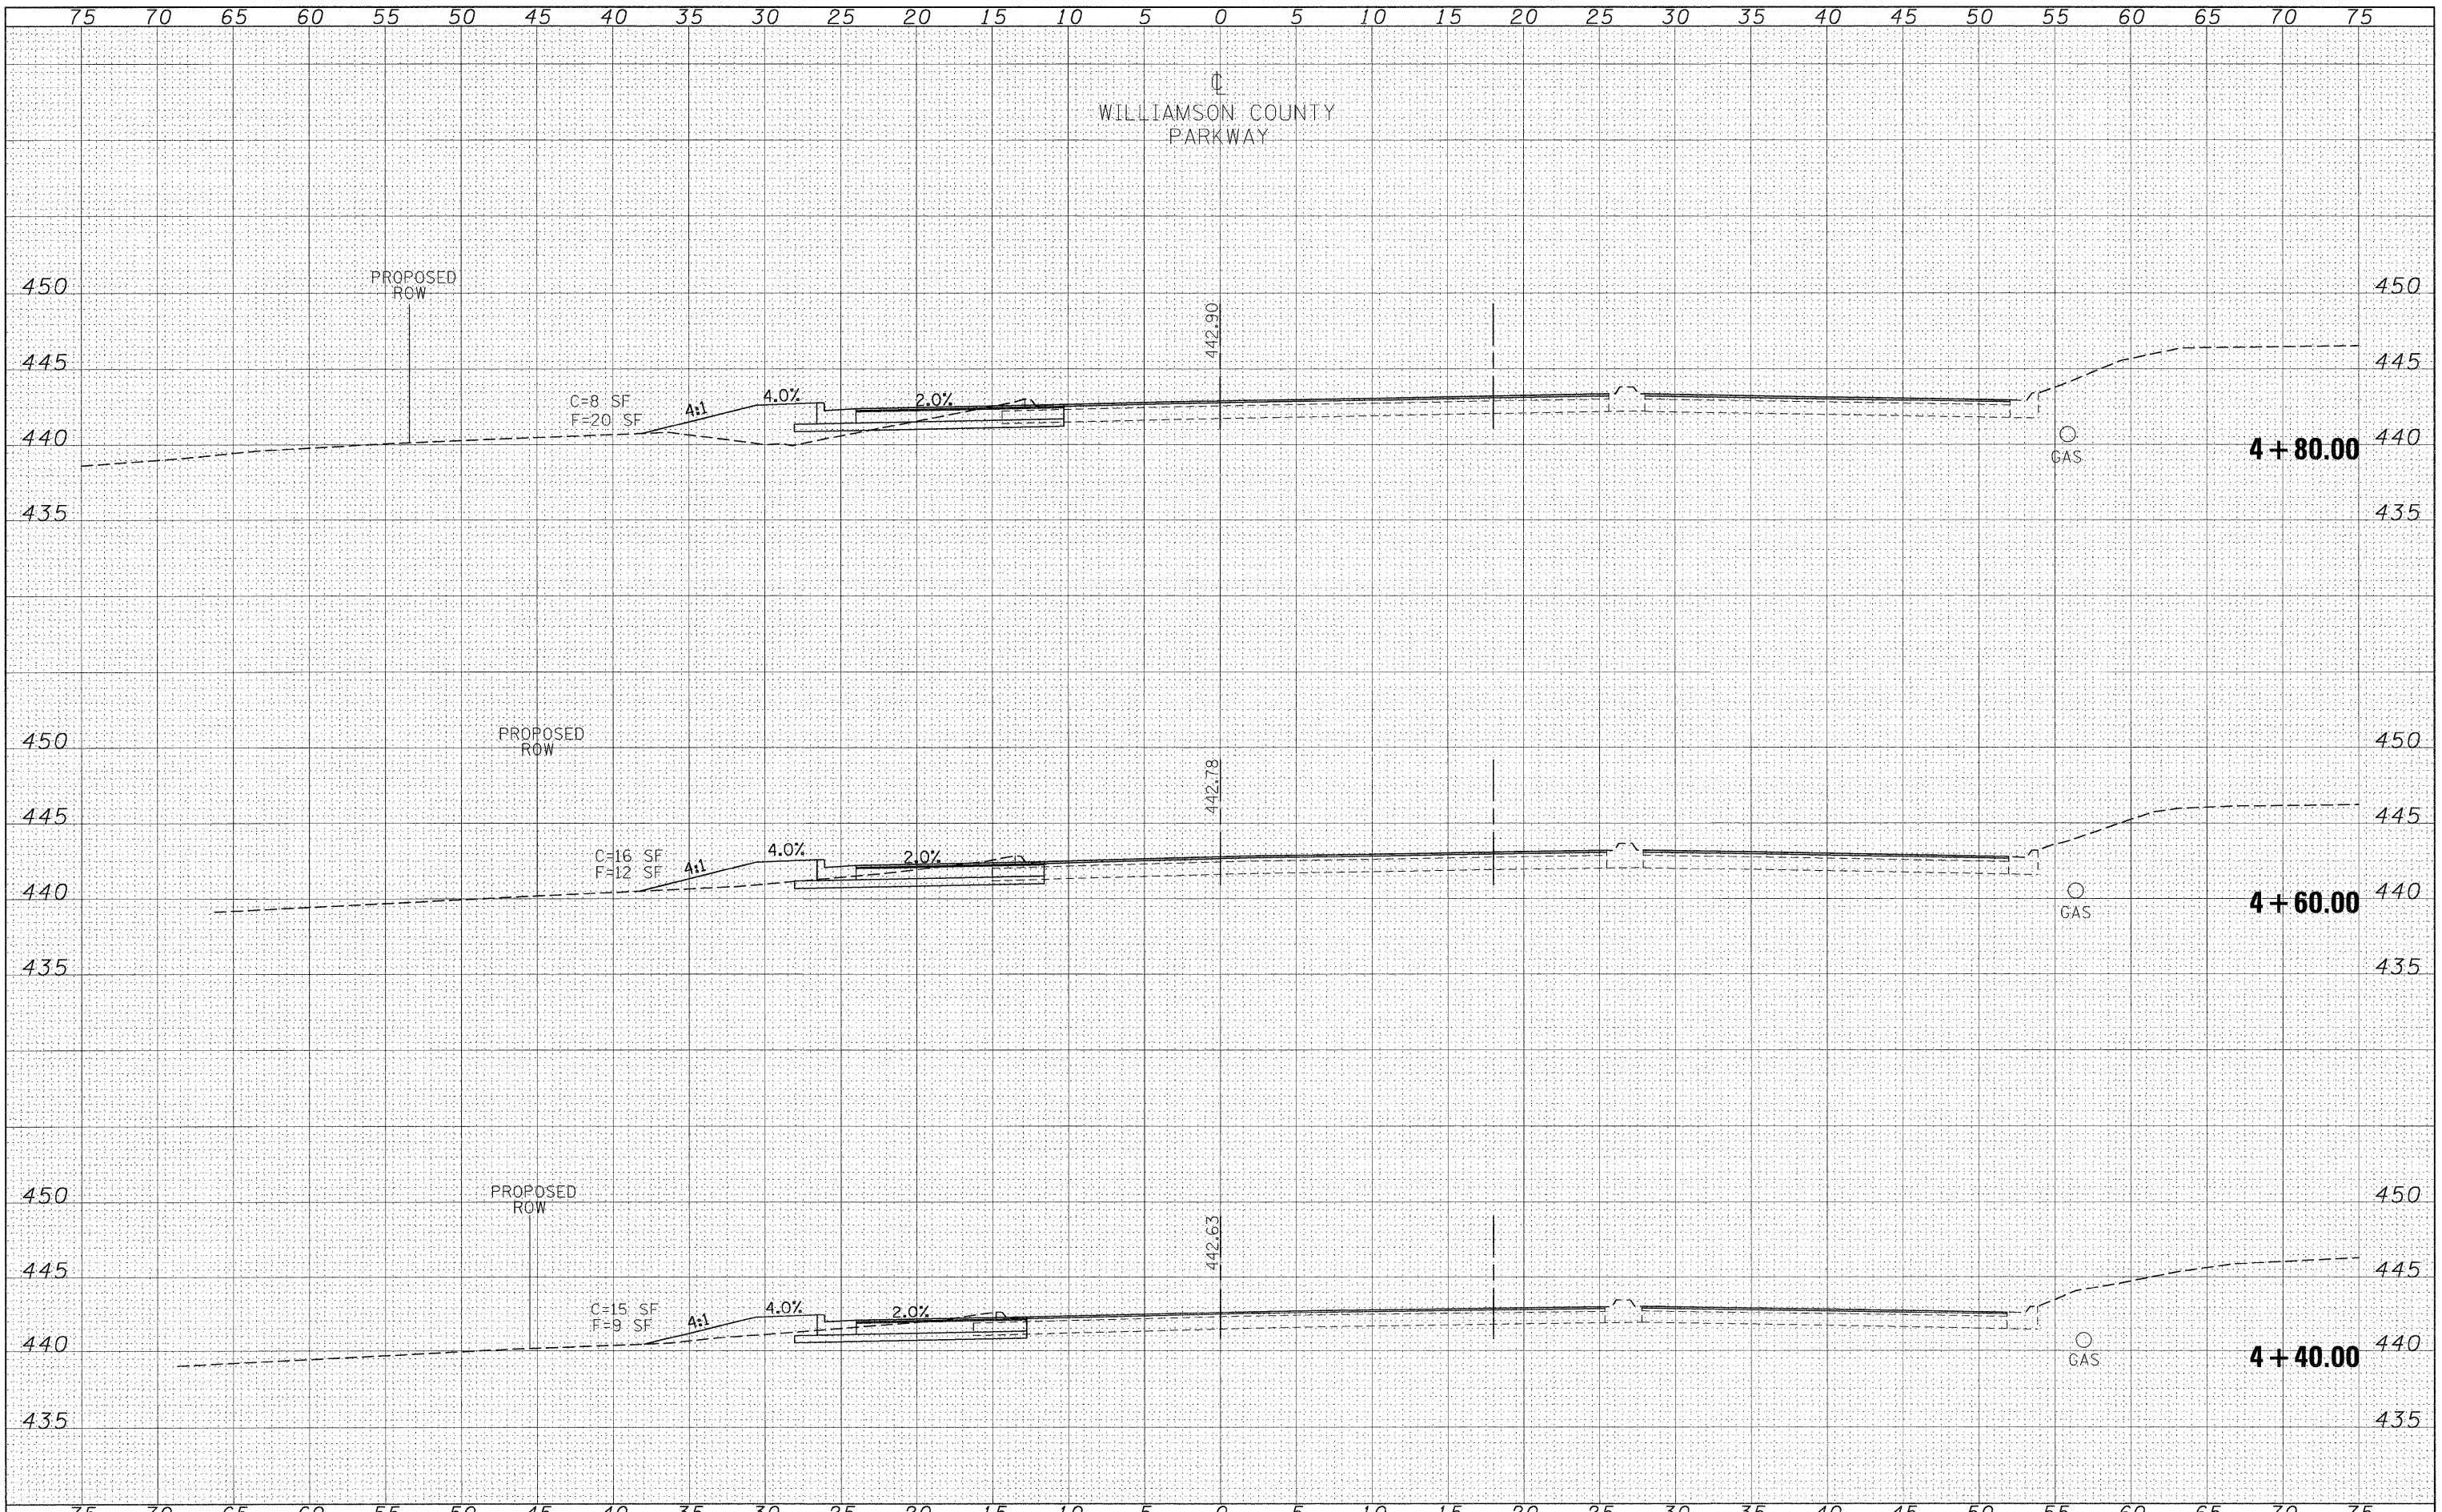

FILE NAME =	USER NAME = russellr	DESIGNED -	REVISED -	STATE OF ILLINOIS DEPARTMENT OF TRANSPORTATION	WILLIAMSON COUNTY PARKWAY CROSS SECTIONS			F.A.P. RTE.	SECTION	COUNTY	TOTAL SHEETS	SHEET NO.
ce:\pw_work\PWIDOT\RUSSELLC\dm43738\d9_78053	ah.t.willcoparkxssht.dgn	DRAWN -	REVISED -					331	SEC. NO. (1X-1N-1, TS-2)	WILLIAMSON	190	170
	PLOT SCALE = 5.0000 / IN.	CHECKED -	REVISED -					CONTRACT NO. 78053				
	PLOT DATE = 5/6/2009	DATE -	REVISED -					FED. ROAD DIST. NO.	ILLINOIS FED. AID PROJECT			
				SCALE: 1"=5'		SHEET NO.	OF SHEETS	STA. 4+40.00	TO STA. 4+80.00			