


DATE _____ BY _____
 SURVEYED _____
 PLOTTED _____
 DATE _____
 AREAS CHECKED _____
 NO. _____

DATE _____ BY _____
 SURVEYED _____
 PLOTTED _____
 DATE _____
 AREAS CHECKED _____
 NO. _____

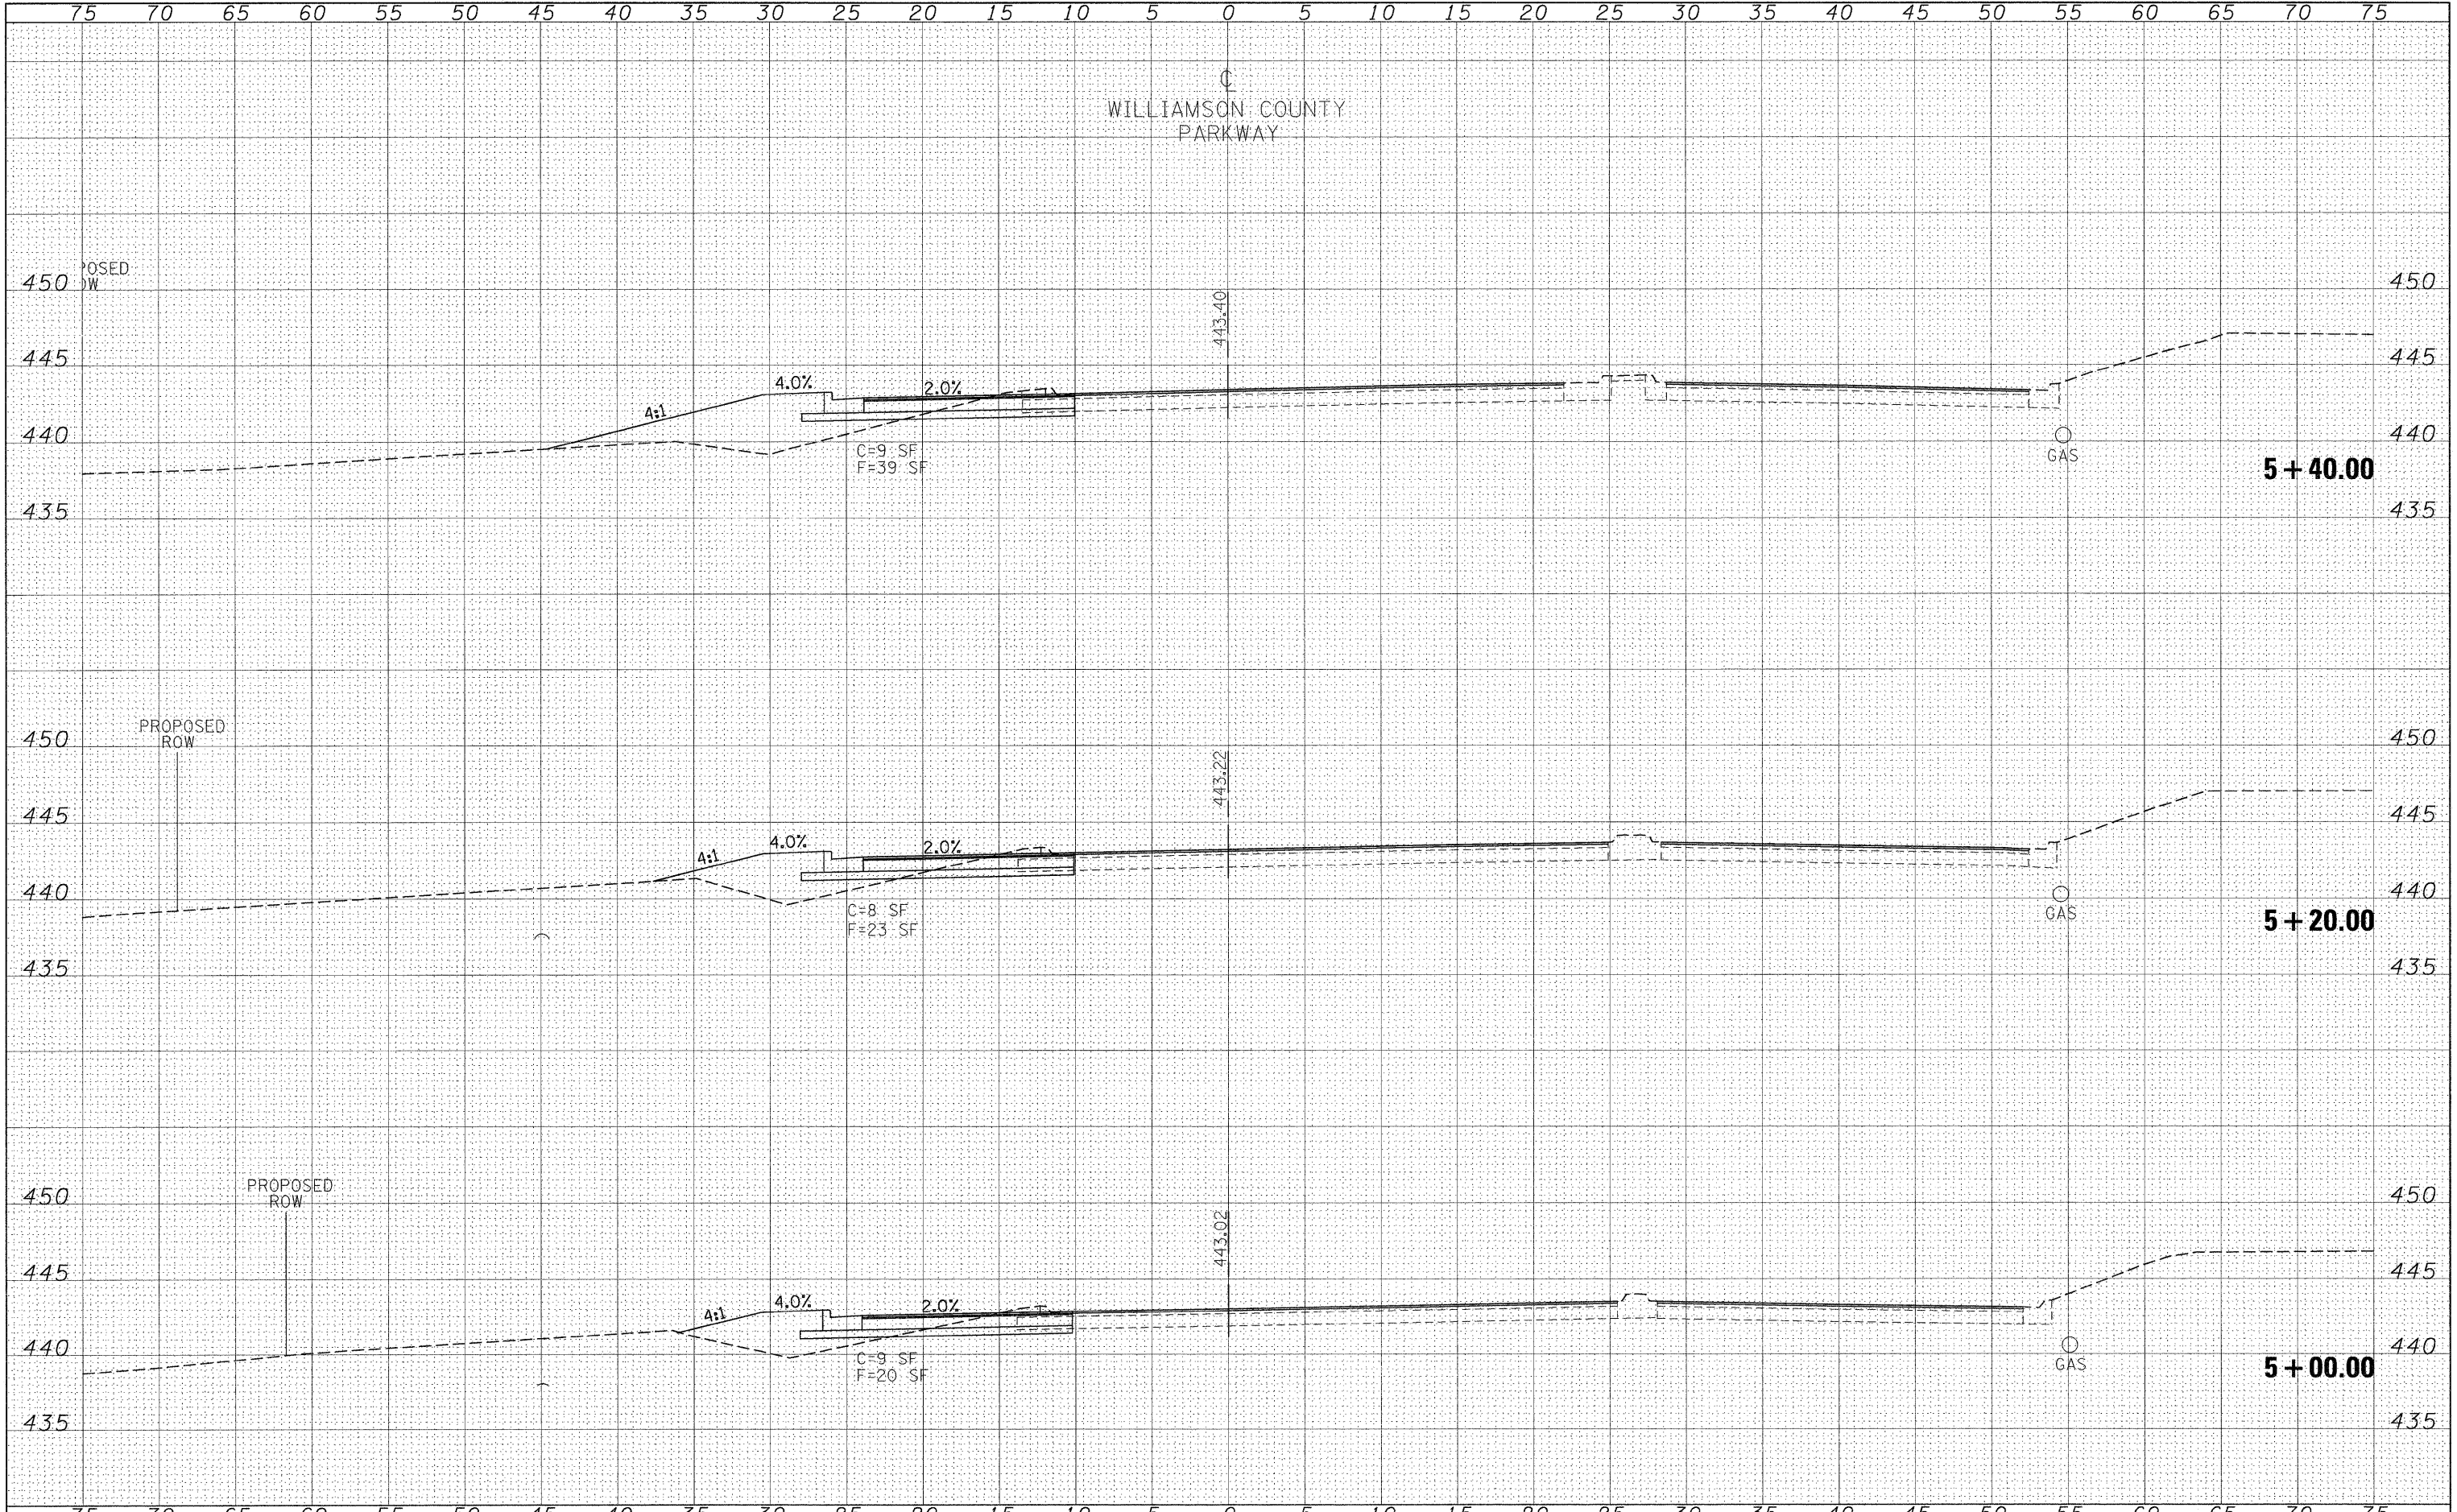

FILE NAME =	USER NAME = ruse11cf	DESIGNED -	REVISED -	STATE OF ILLINOIS DEPARTMENT OF TRANSPORTATION	WILLIAMSON COUNTY PARKWAY CROSS SECTIONS	F.A.P. RTE.	SECTION	COUNTY	TOTAL SHEETS	SHEET NO.	
cr:\pw\work\VPWIDOT\RUSSELLCF\dms43738\d9_78053_sht_willcoparkxasht.dgn		DRAWN -	REVISED -			331	SEC. NO. (1X-1N-1, TS-2)	WILLIAMSON	190	171	
PLOT SCALE = 5.0000 "/td> <td></td> <td>CHECKED -</td> <td>REVISED -</td> <td colspan="6">CONTRACT NO. 78053</td>		CHECKED -	REVISED -			CONTRACT NO. 78053					
PLOT DATE 5/6/2009		DATE -	REVISED -			FED. ROAD DIST. NO.	ILLINOIS FED. AID PROJECT				

SCALE: 1"=5' SHEET NO. OF SHEETS STA. 5+00.00 TO STA. 5+40.00