


DATE	
BY	
FINAL SURVEY	
PLOTTED	
NOTE BOOK	
AREAS CHECKED	
NO.	

DATE	
BY	
ORIGINAL SURVEY	
PLOTTED	
NOTE BOOK	
AREAS CHECKED	
NO.	

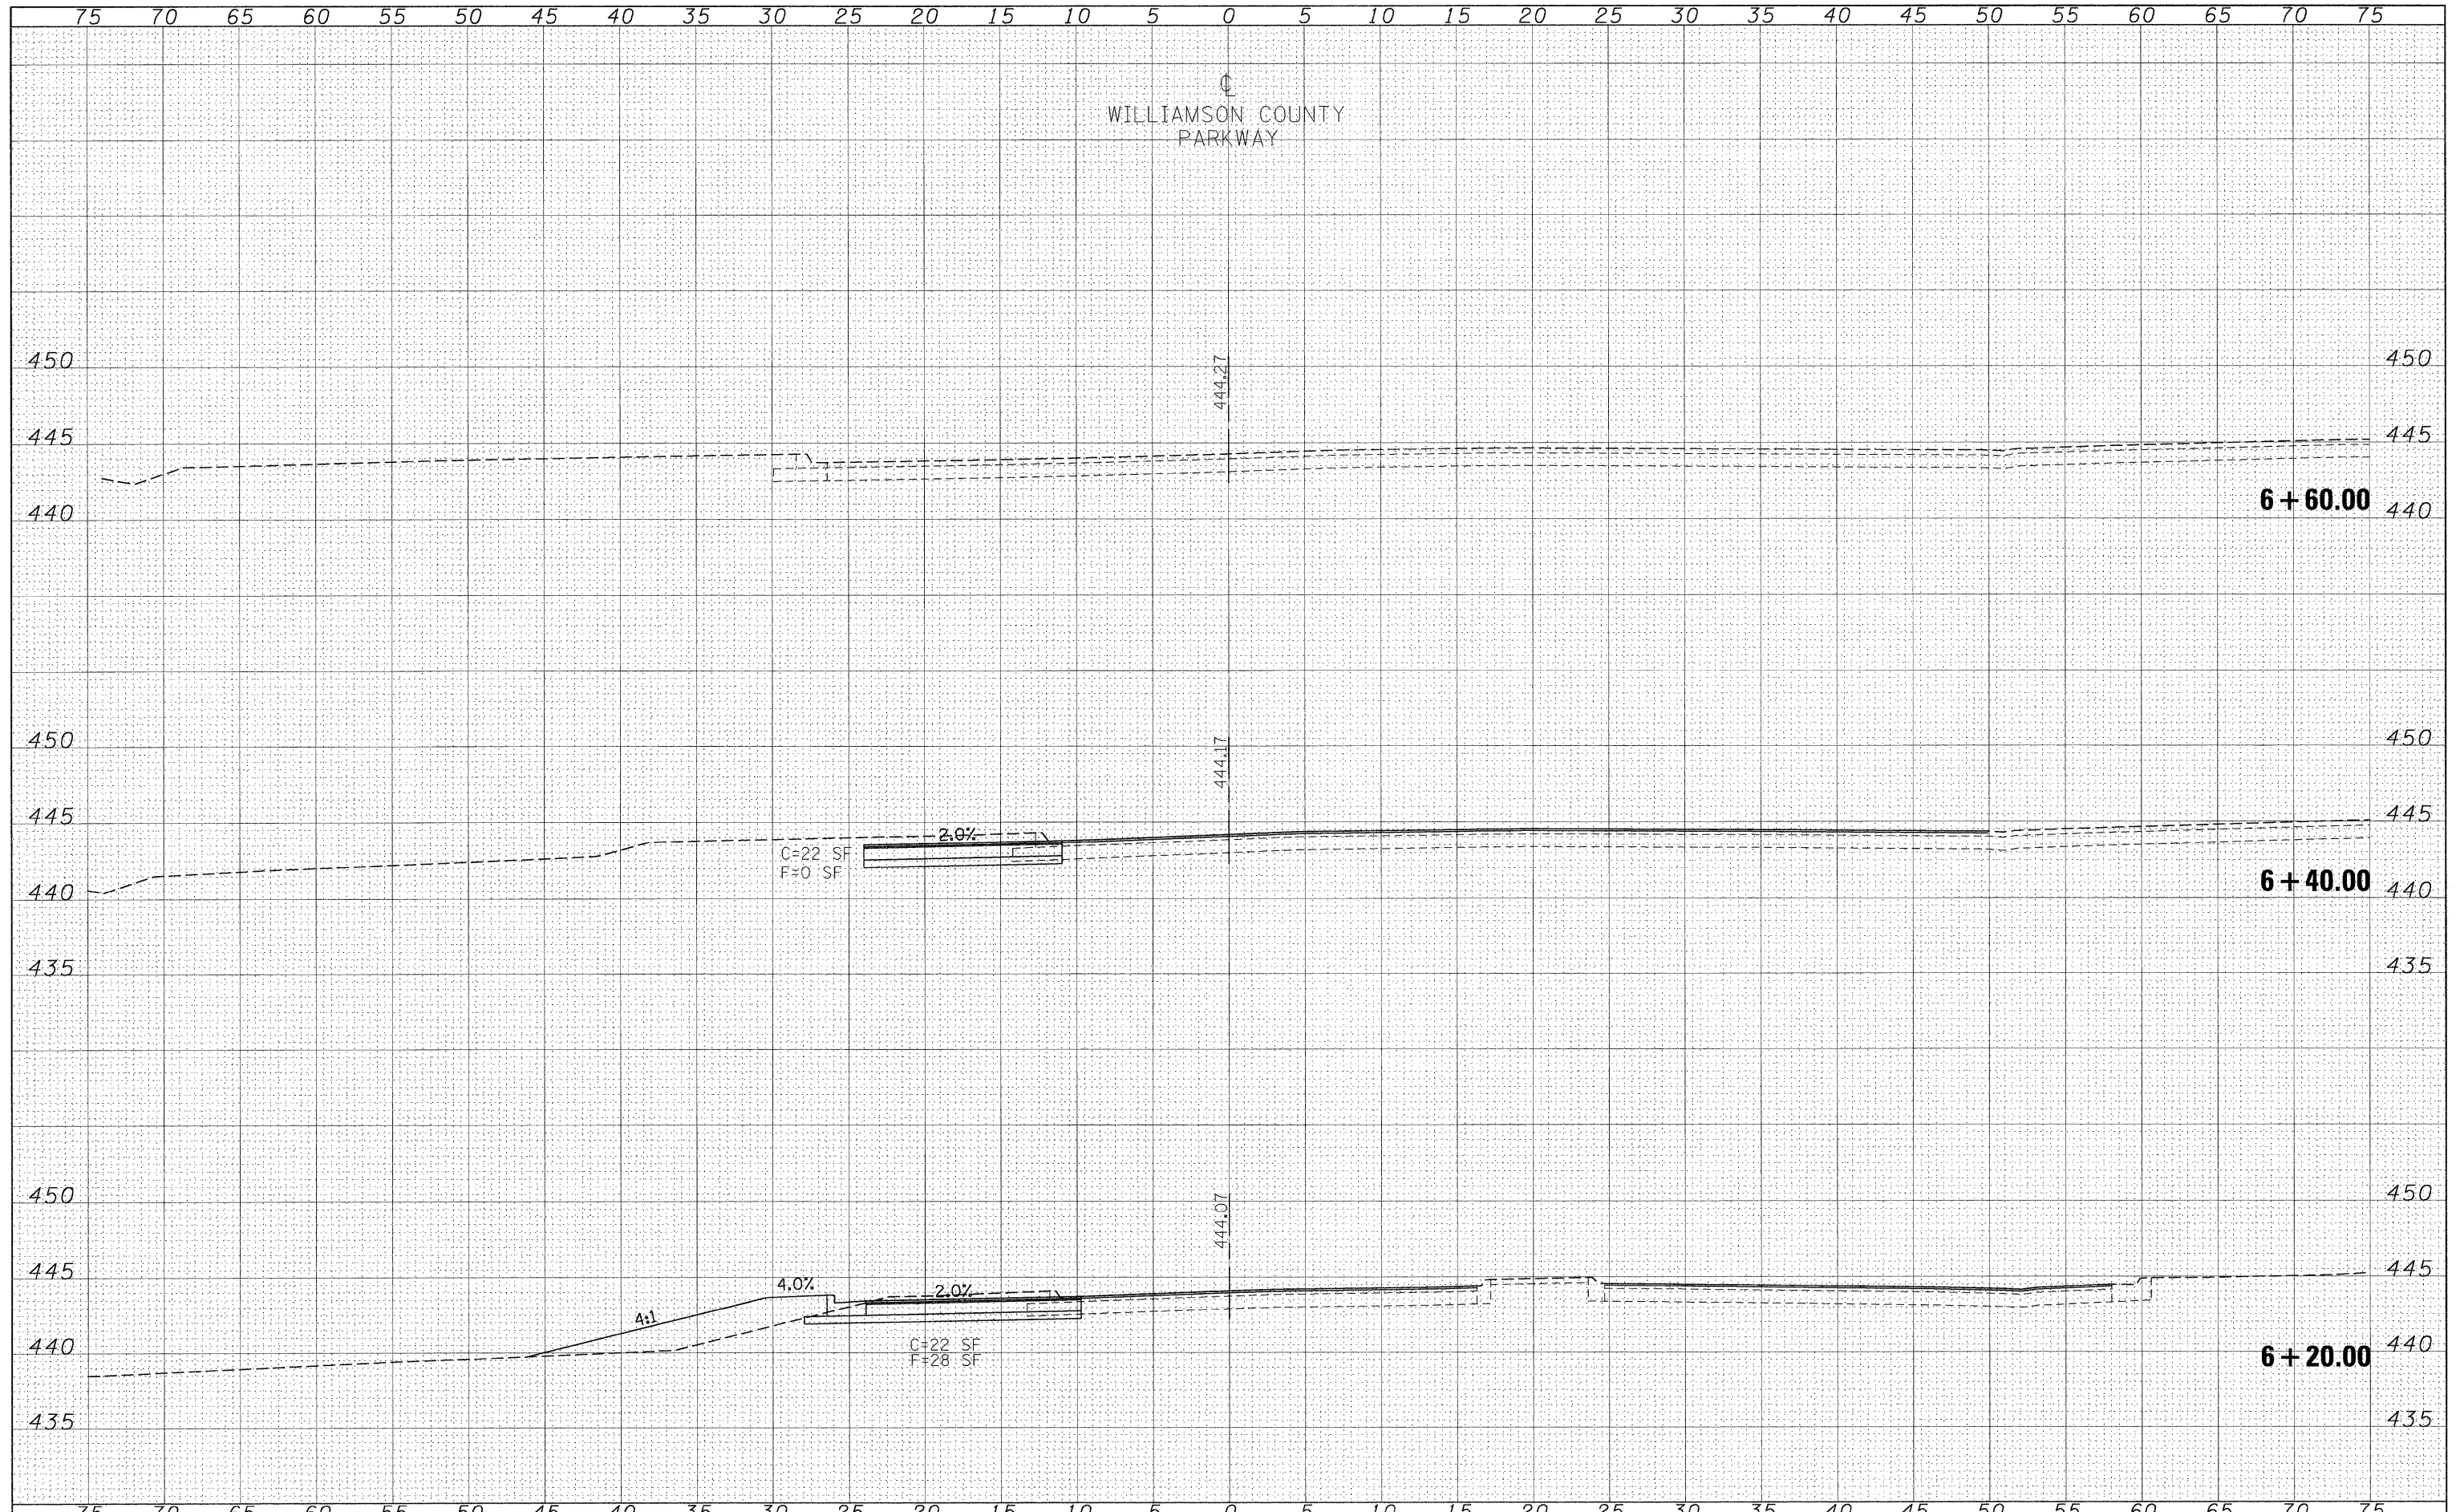

**STATE OF ILLINOIS
DEPARTMENT OF TRANSPORTATION**

WILLIAMSON COUNTY PARKWAY CROSS SECTIONS

FILE NAME =
c:\pw\work\PWIDOT\RUSSELLCF\dms43738\d9_78053_sht_willcooparkxssh.dgn

USER NAME = russellcf
DRAWN -
PLOT SCALE = 5,0000 ' / IN.
PLOT DATE = 5/6/2009

DESIGNED -
CHECKED -
DATE -

REVISED -
REVISED -
REVISED -
REVISED -

SCALE: 1"=5'	SHEET NO. OF SHEETS	STA. 6+20.00 TO STA. 6+60.00
--------------	---------------------	------------------------------

F.A.P. RTE.	SECTION	COUNTY	TOTAL SHEETS	SHEET NO.
331	SEC. NO. (IX-1)N-1, TS-2	WILLIAMSON	190	173
FED. ROAD DIST. NO.		ILLINOIS FED. AID PROJECT		
CONTRACT NO. 78053				