


DATE	
BY	
FINAL SURVEY	
SURVEYED	
PLOTTED	
NOTE BOOK	
TEMPLATE	
AREAS CHECKED	
NO.	

DATE	
BY	
ORIGINAL SURVEY	
SURVEYED	
PLOTTED	
NOTE BOOK	
TEMPLATE	
AREAS CHECKED	
NO.	

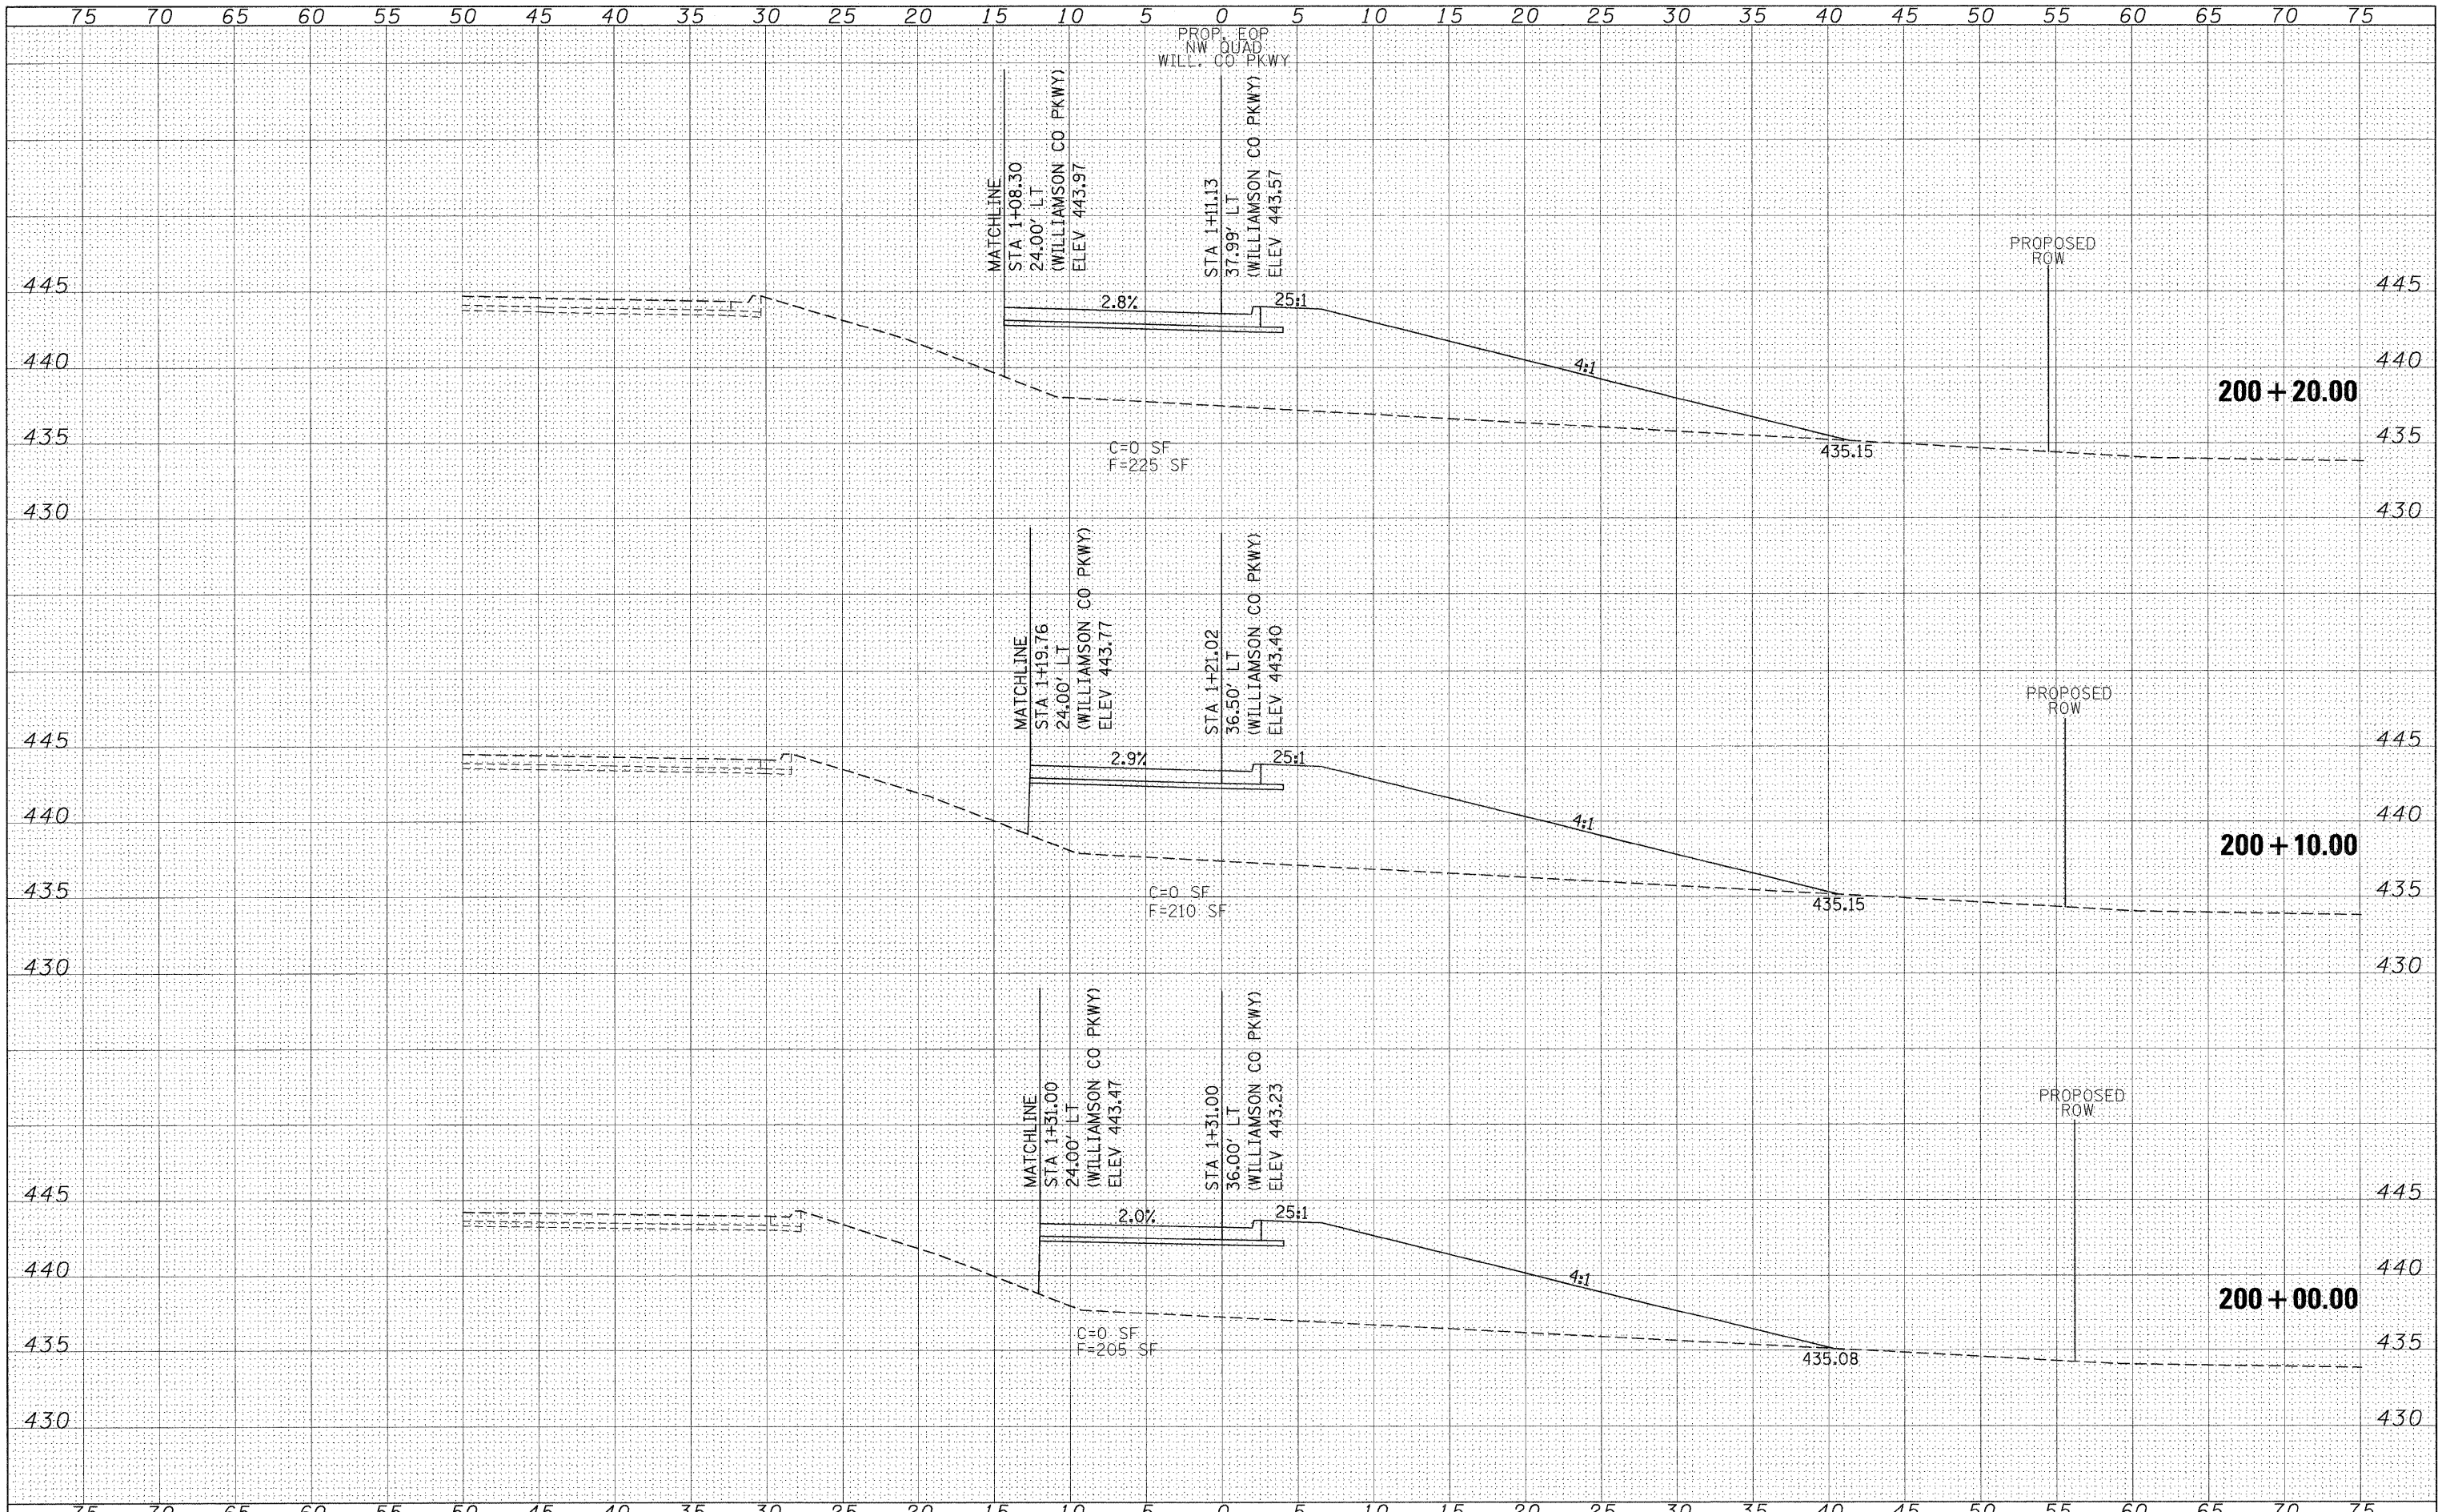

FILE NAME =	USER NAME = russellcf	DESIGNED -	REVISED -	STATE OF ILLINOIS DEPARTMENT OF TRANSPORTATION	WILLIAMSON CO. PARKWAY NORTHWEST QUADRANT CROSS SECTIONS	F.A.P. RTE.	SECTION	COUNTY	TOTAL SHEETS	SHEET NO.
et:\pw_work\PWIDOT\RUSSELLCF\dms43738\d9_78053	quadxsheet.dgn	DRAWN -	REVISED -			331	SEC. NO. (IX-1)N-1, TS-2	WILLIAMSON	190	174
	PLOT SCALE = 5.0000' / IN.	CHECKED -	REVISED -			CONTRACT NO. 78053				
	PLOT DATE = 5/6/2009	DATE -	REVISED -			SCALE: 1"=5'	SHEET NO. OF SHEETS	STA. 200+00.00 TO STA. 200+20.00	FED. ROAD DIST. NO.	ILLINOIS FED. AID PROJECT