


DATE	
BY	
NO.	
ORIGINAL SURVEY	
SURVEYED	
PLOTTED	
NOTE BOOK	
TEMPLATE	
AREAS CHECKED	

DATE	
BY	
NO.	
ORIGINAL SURVEY	
SURVEYED	
PLOTTED	
NOTE BOOK	
TEMPLATE	
AREAS CHECKED	

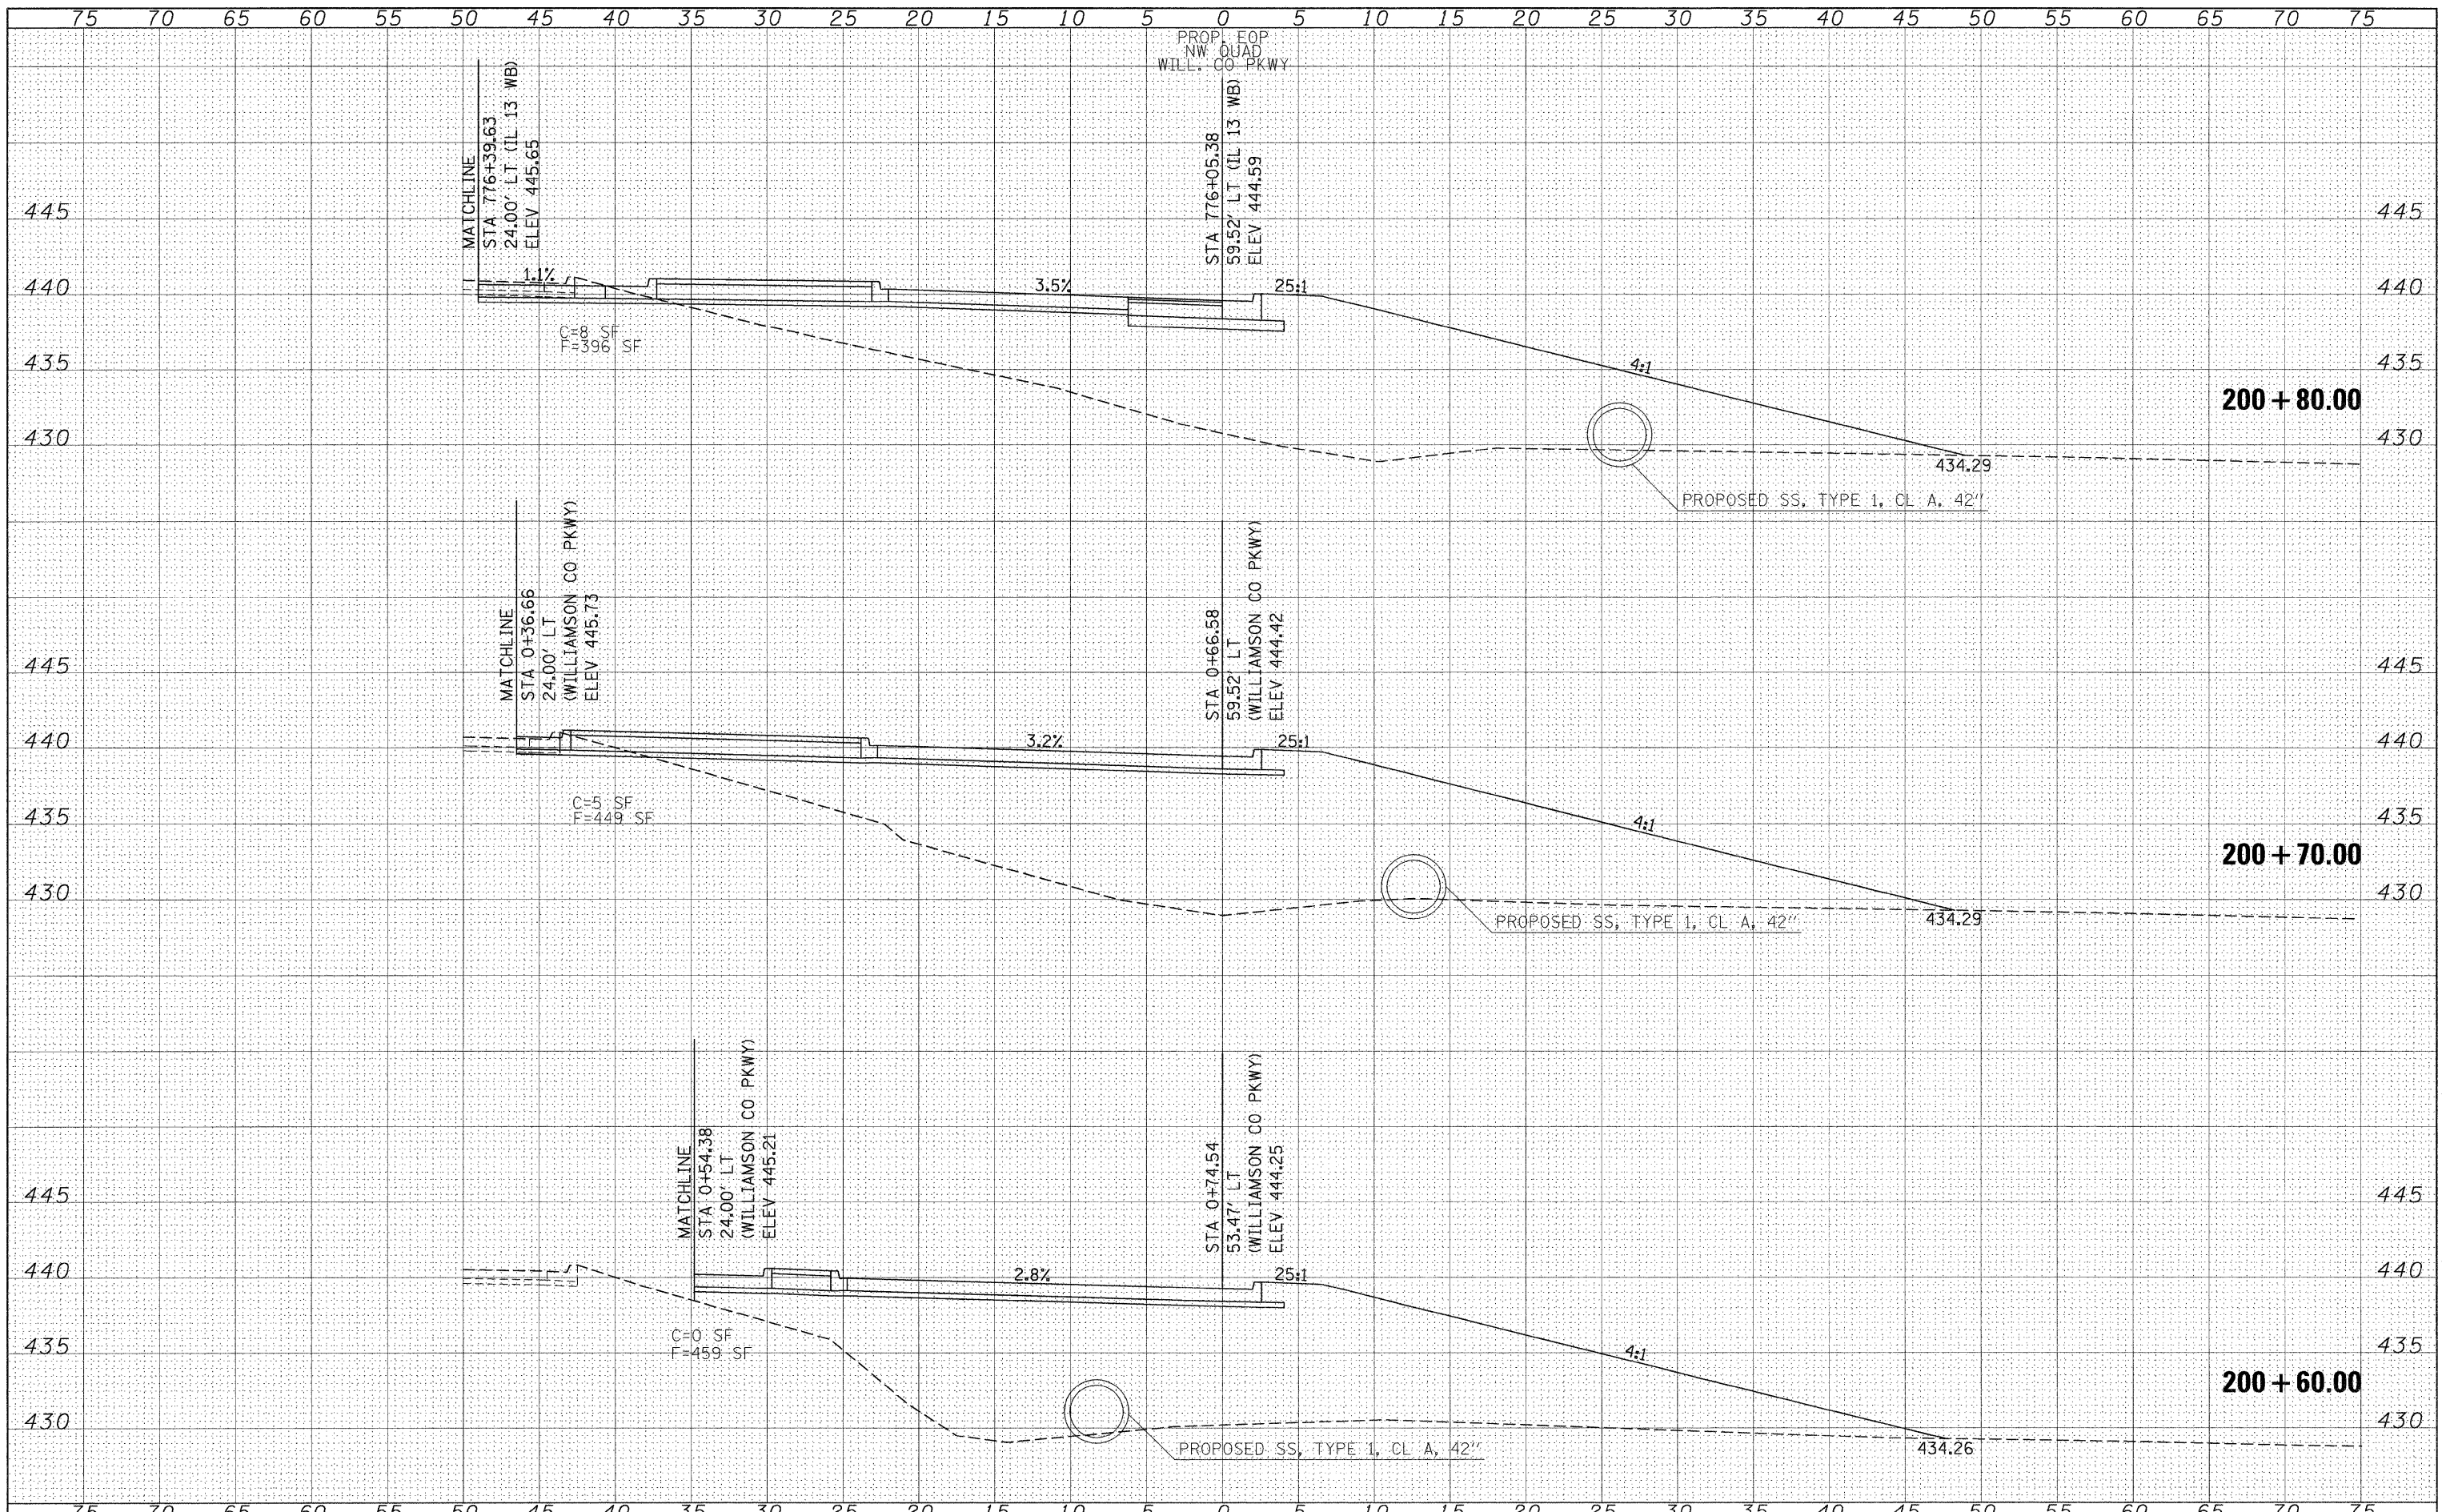

FILE NAME =  
 es:\pw\work\p\WIDOT\RUSSELLCF\dms43738\d9\_78053\quadxsheet.dgn

USER NAME = russellcf  
 QUAD SHEET NO. =  
 PLOT SCALE = 5.0000' / IN.  
 PLOT DATE = 5/6/2009

DESIGNED -  
 DRAWN -  
 CHECKED -  
 DATE -

REVISED -  
 REVISED -  
 REVISED -  
 REVISED -

**STATE OF ILLINOIS  
 DEPARTMENT OF TRANSPORTATION**

**WILLIAMSON CO. PARKWAY NORTHWEST QUADRANT CROSS SECTIONS**

SCALE: 1"=5'    SHEET NO.    OF    SHEETS    STA. 200+60.00 TO STA.

F.A.P. RTE.	SECTION	COUNTY	TOTAL SHEETS	SHEET NO.
331	SEC. NO. (1X-1)N-1, TS-2	WILLIAMSON	190	176
CONTRACT NO. 78053				
FED. ROAD DIST. NO.		ILLINOIS FED. AID PROJECT		