


DATE \_\_\_\_\_ BY \_\_\_\_\_  
 SURVEYED \_\_\_\_\_  
 PLOTTED \_\_\_\_\_  
 NOTE BOOK \_\_\_\_\_  
 AREAS CHECKED \_\_\_\_\_  
 NO. \_\_\_\_\_

DATE \_\_\_\_\_ BY \_\_\_\_\_  
 SURVEYED \_\_\_\_\_  
 PLOTTED \_\_\_\_\_  
 NOTE BOOK \_\_\_\_\_  
 AREAS CHECKED \_\_\_\_\_  
 NO. \_\_\_\_\_

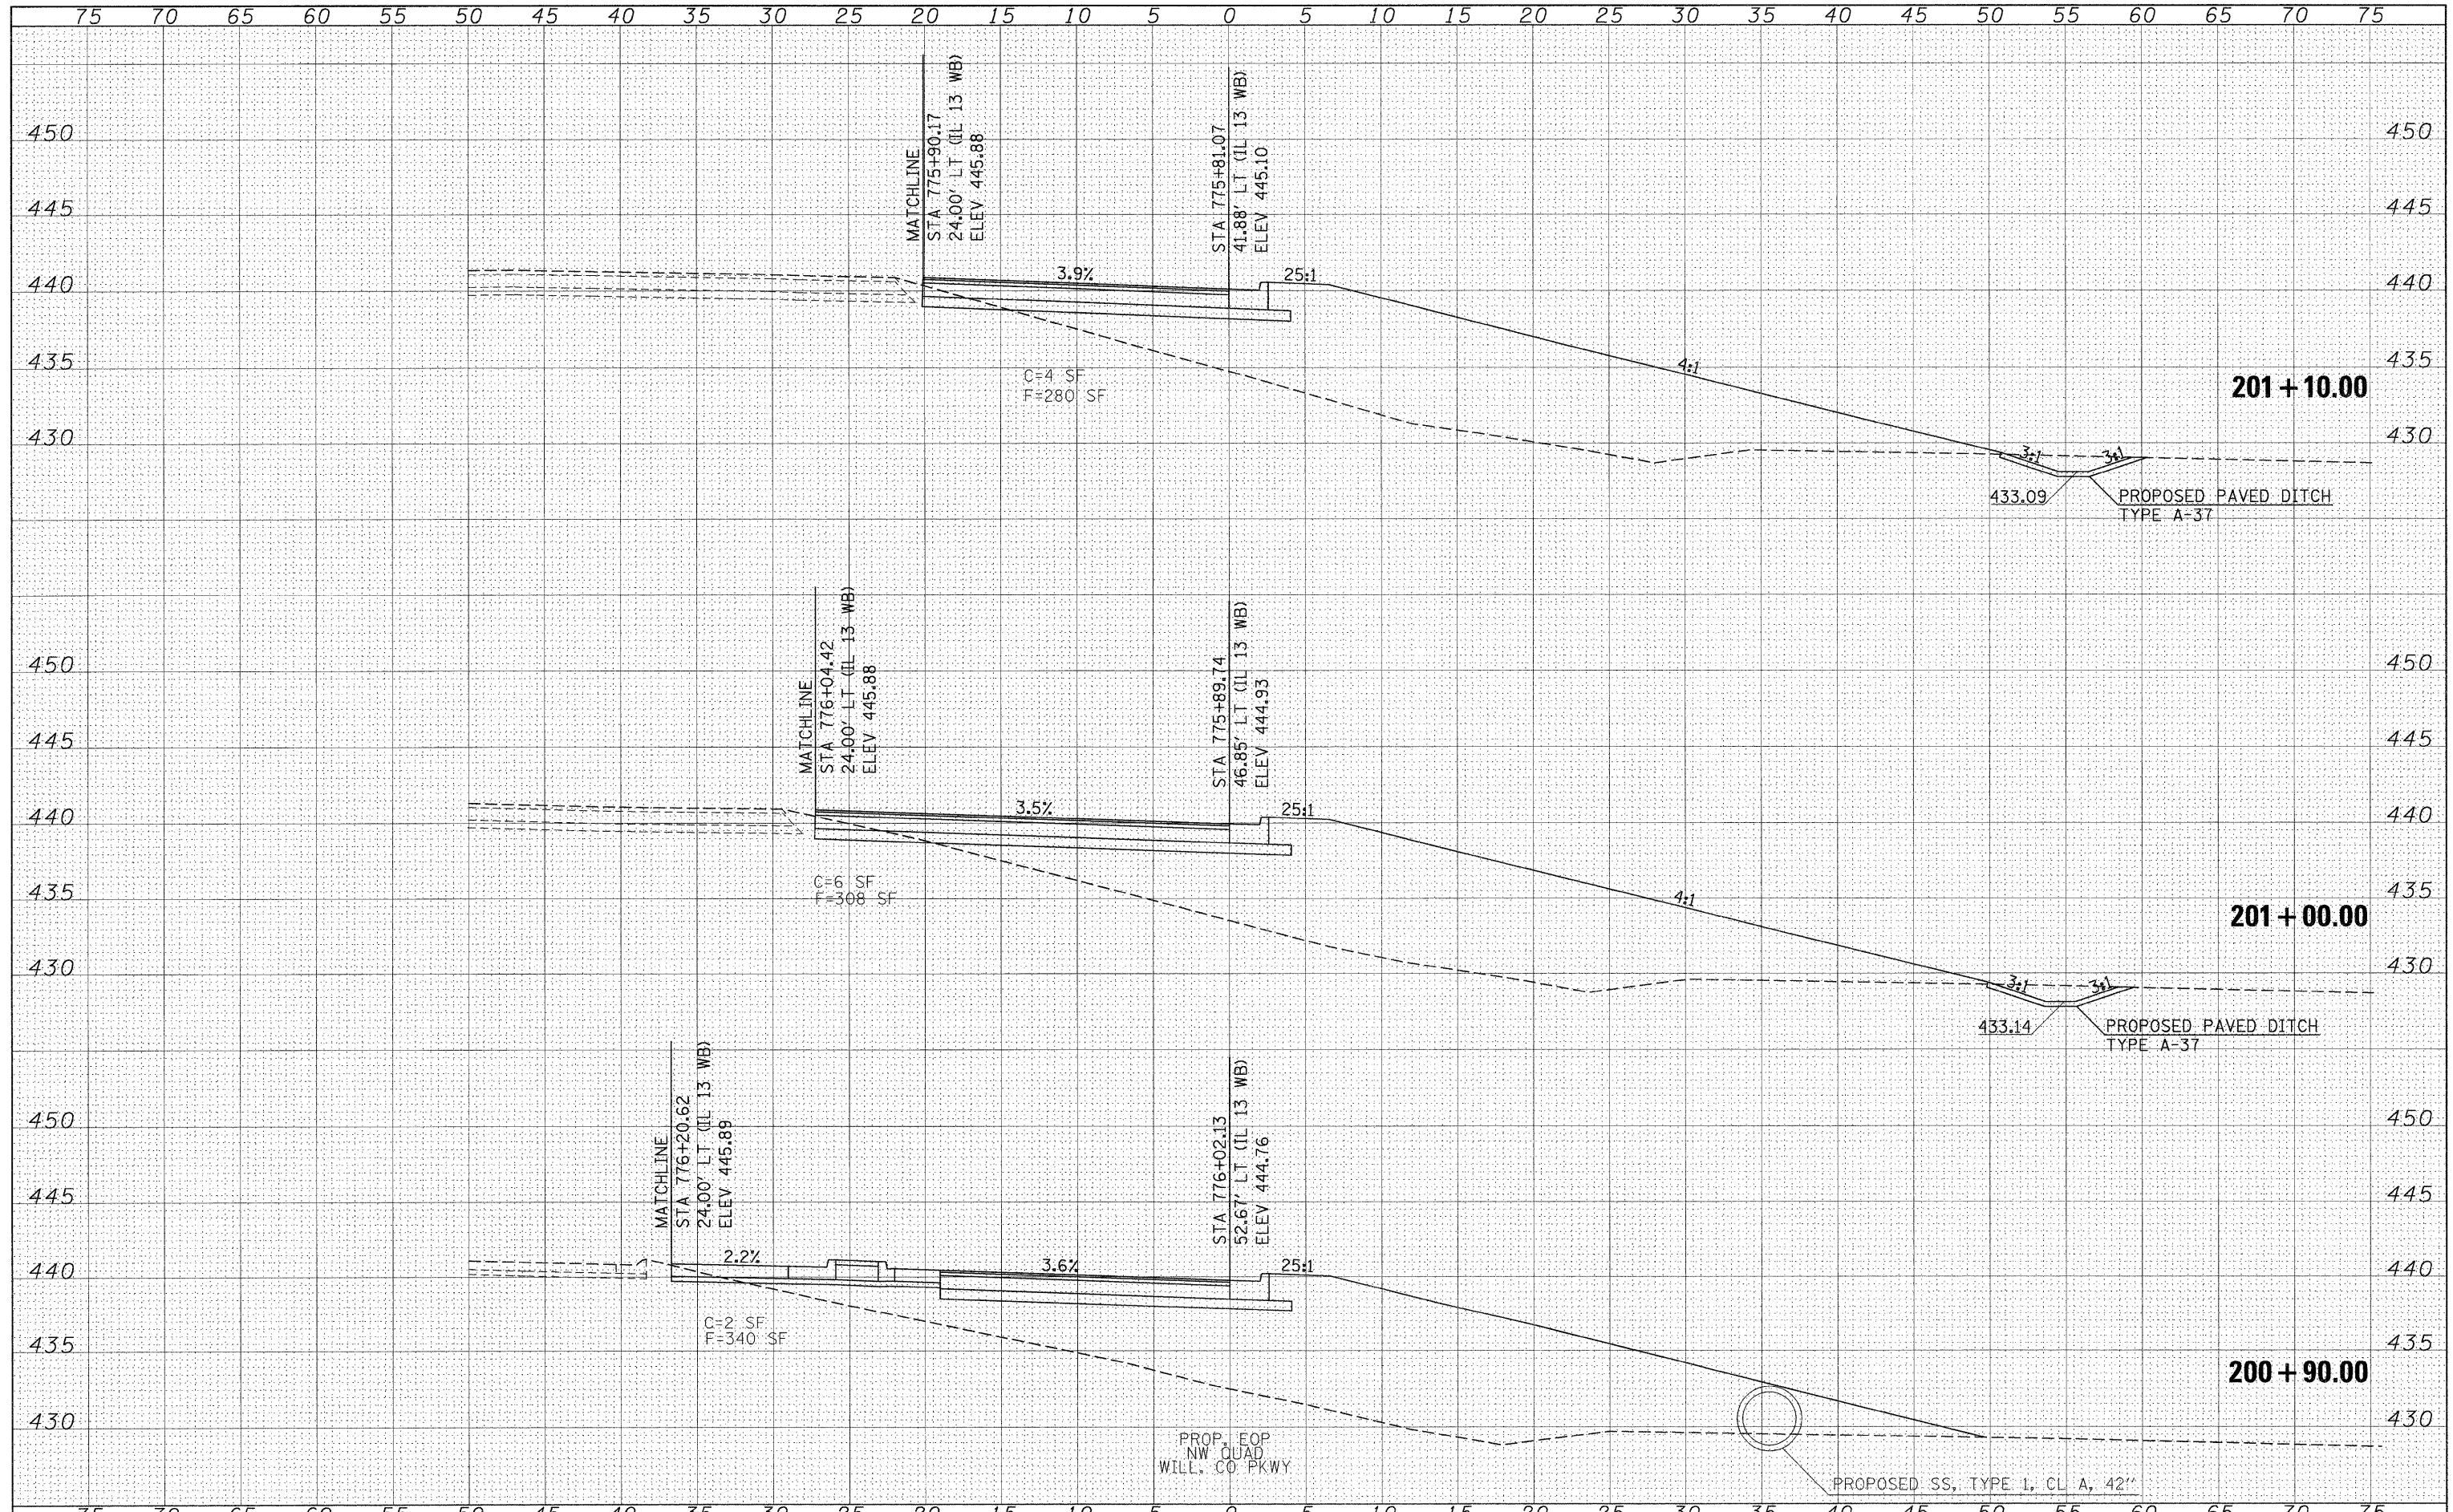

FILE NAME =  
 USER NAME = russellcf  
 DRAWN -  
 CHECKED -  
 DATE -  
 PLOT SCALE = 5.0000 "/ IN.  
 PLOT DATE = 5/6/2009

DESIGNED -  
 DRAWN -  
 CHECKED -  
 DATE -

REVISED -  
 REVISED -  
 REVISED -  
 REVISED -

STATE OF ILLINOIS  
 DEPARTMENT OF TRANSPORTATION

WILLIAMSON CO. PARKWAY NORTHWEST QUADRANT CROSS SECTIONS  
 SCALE: 1"=5' SHEET NO. OF SHEETS STA. 200+90.00 TO STA. 201+10.00

F.A.P. RTE.	SECTION	COUNTY	TOTAL SHEETS	SHEET NO.
331	SEC. NO. (1X-1N-1, TS-2)	WILLIAMSON	190	177
CONTRACT NO. 78053				

FED. ROAD DIST. NO. ILLINOIS FED. AID PROJECT