


DATE _____
 BY _____
 SURVEYED _____
 PLOTTED _____
 NOTE BOOK _____
 AREAS CHECKED _____
 NO. _____

DATE _____
 BY _____
 SURVEYED _____
 PLOTTED _____
 NOTE BOOK _____
 AREAS CHECKED _____
 NO. _____

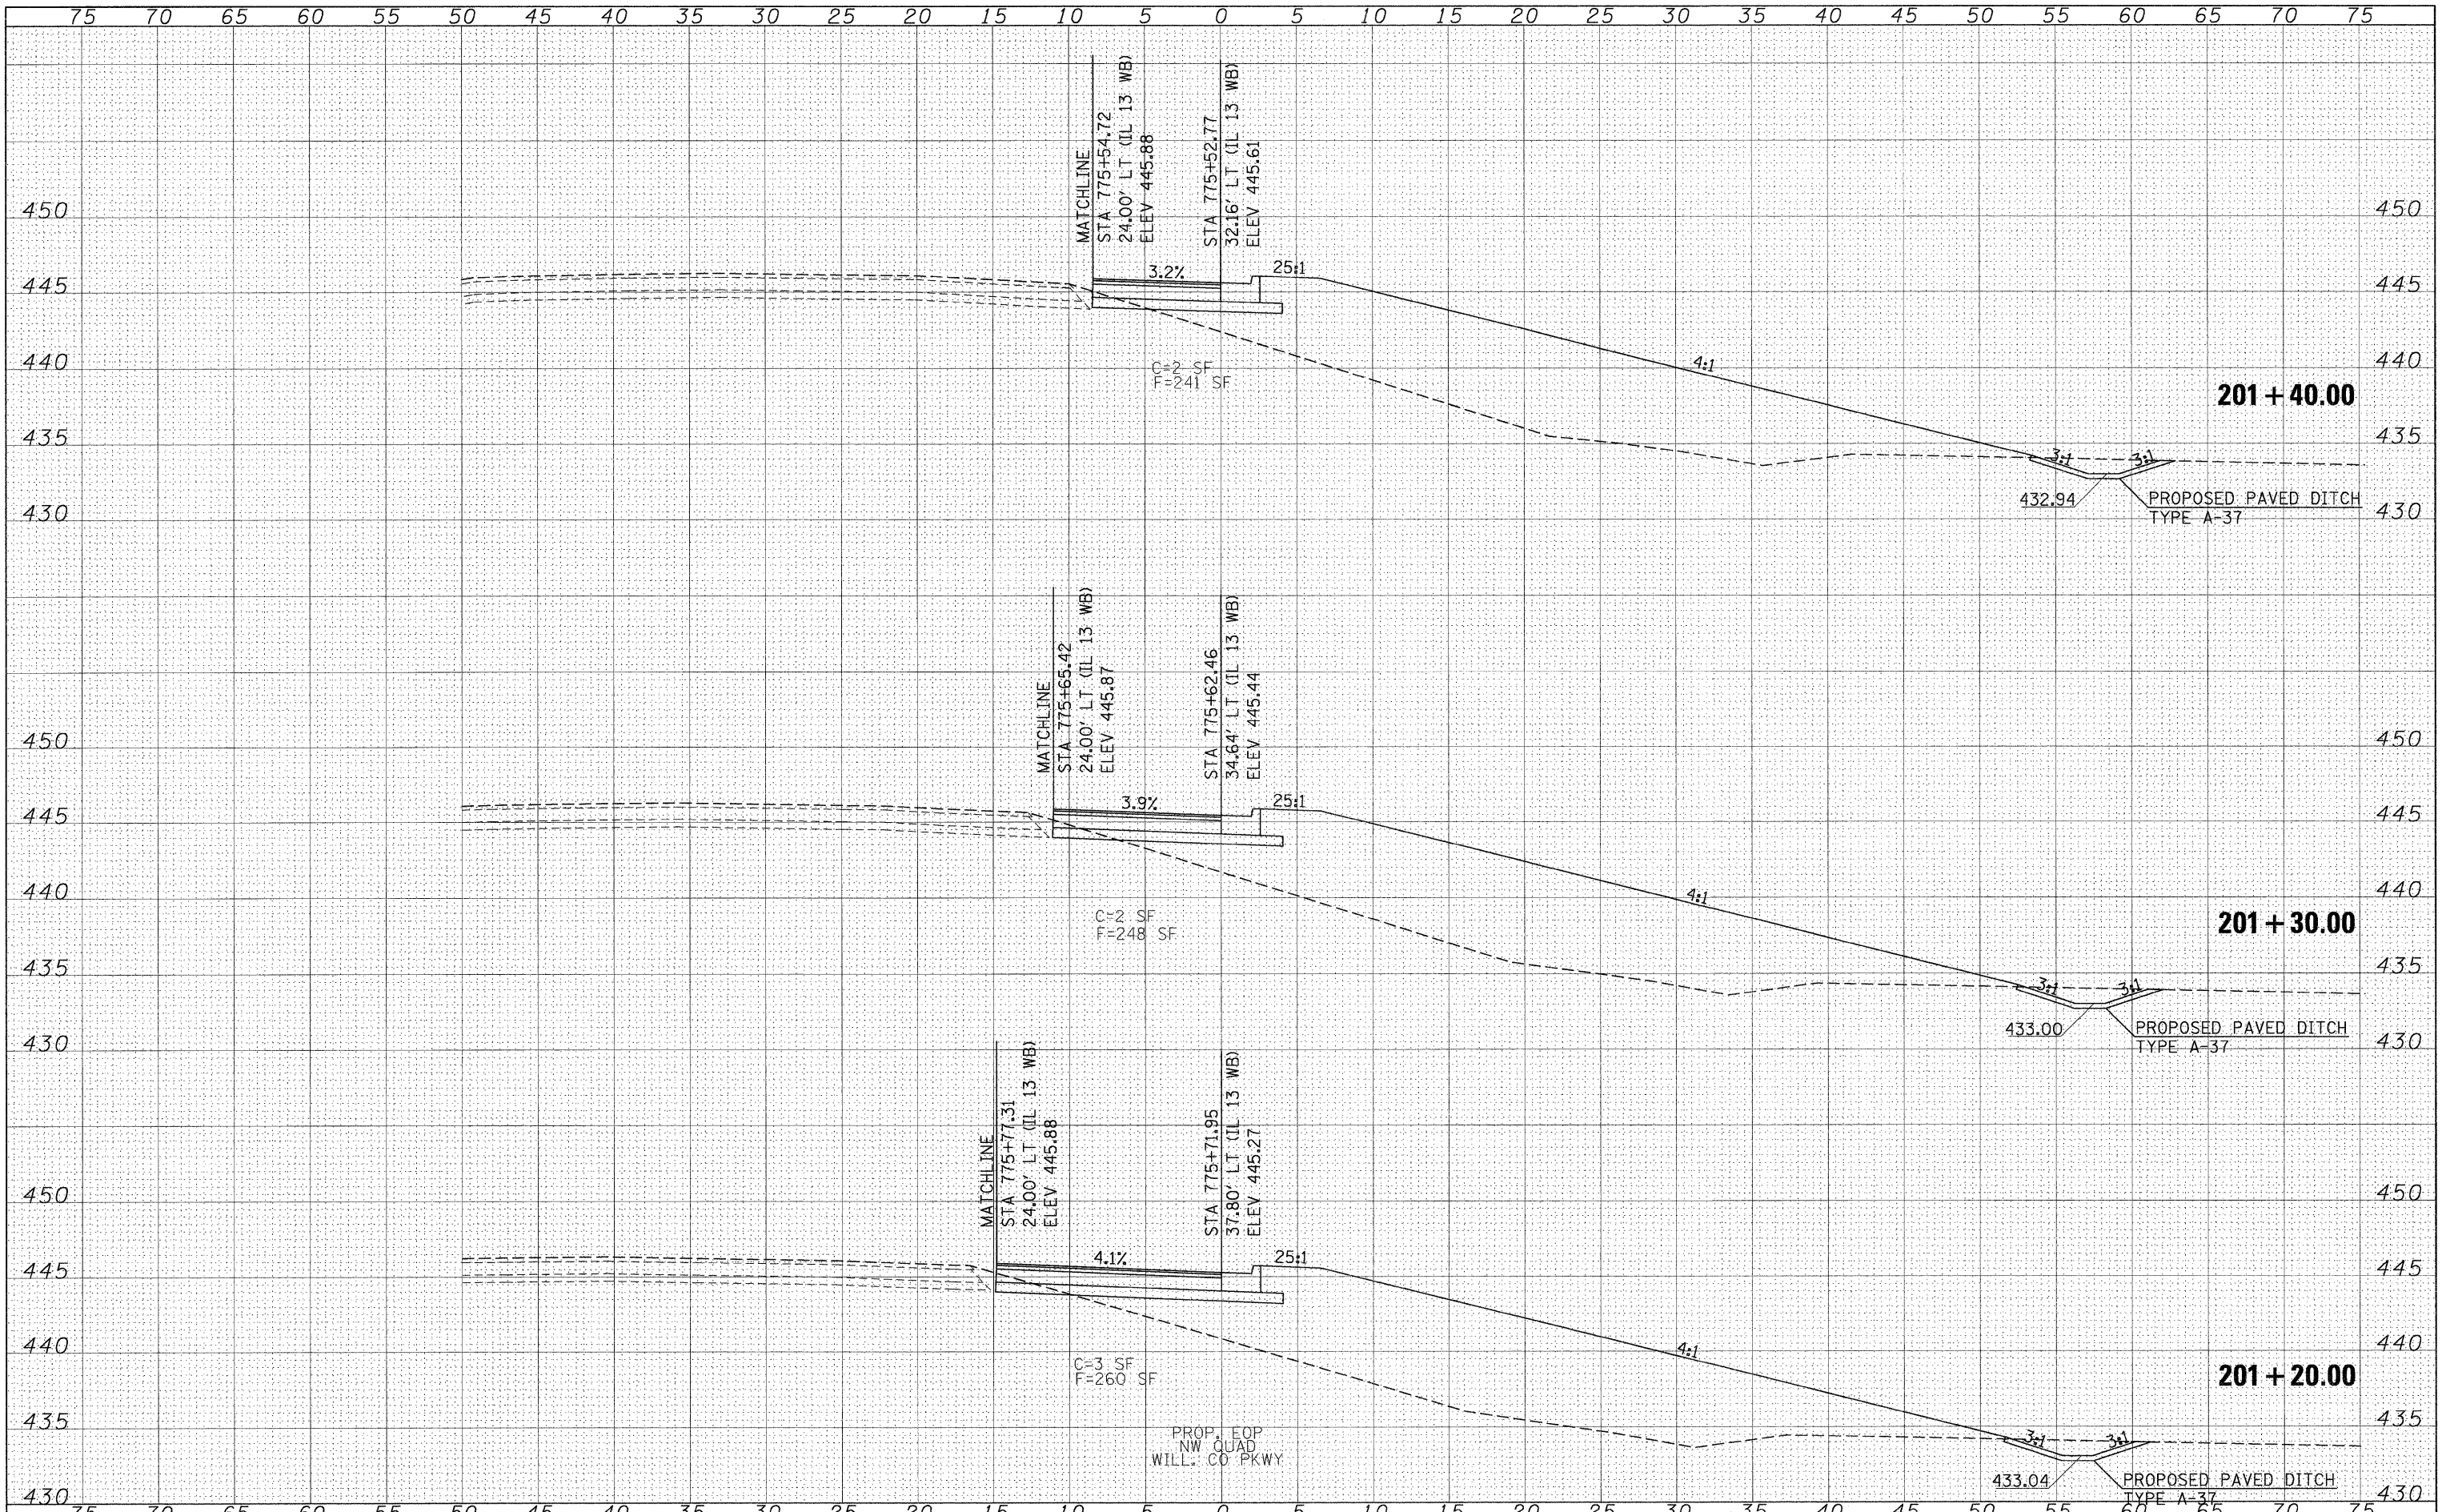

FILE NAME =	USER NAME = russellf	DESIGNED -	REVISED -	STATE OF ILLINOIS DEPARTMENT OF TRANSPORTATION	WILLIAMSON CO. PARKWAY NORTHWEST QUADRANT CROSS SECTIONS	F.A.P. RTE.	SECTION	COUNTY	TOTAL SHEETS	SHEET NO.		
cr:\pw_work\VPWIDOT\RUSSELLCF\dms43738\d9_78053	quadsheet.dgn	DRAWN -	REVISED -			331	(IX-1)VB, N-1, TS-2	WILLIAMSON	190	178		
PLOT SCALE = 5/8000" = 1" IN.	CHECKED -	REVISED -	SCALE: 1"=5'			SHEET NO. OF SHEETS		STA. 201+20.00 TO STA. 201+40.00		FED. ROAD DIST. NO.	ILLINOIS FED. AID PROJECT	
PLOT DATE = 5/6/2009	DATE -	REVISED -	CONTRACT NO. 78053									