


DATE: _____
 BY: _____
 SURVEYED _____
 PLOTTED _____
 NOTE BOOK _____
 AREAS CHECKED _____
 NO. _____

DATE: _____
 BY: _____
 SURVEYED _____
 PLOTTED _____
 NOTE BOOK _____
 AREAS CHECKED _____
 NO. _____

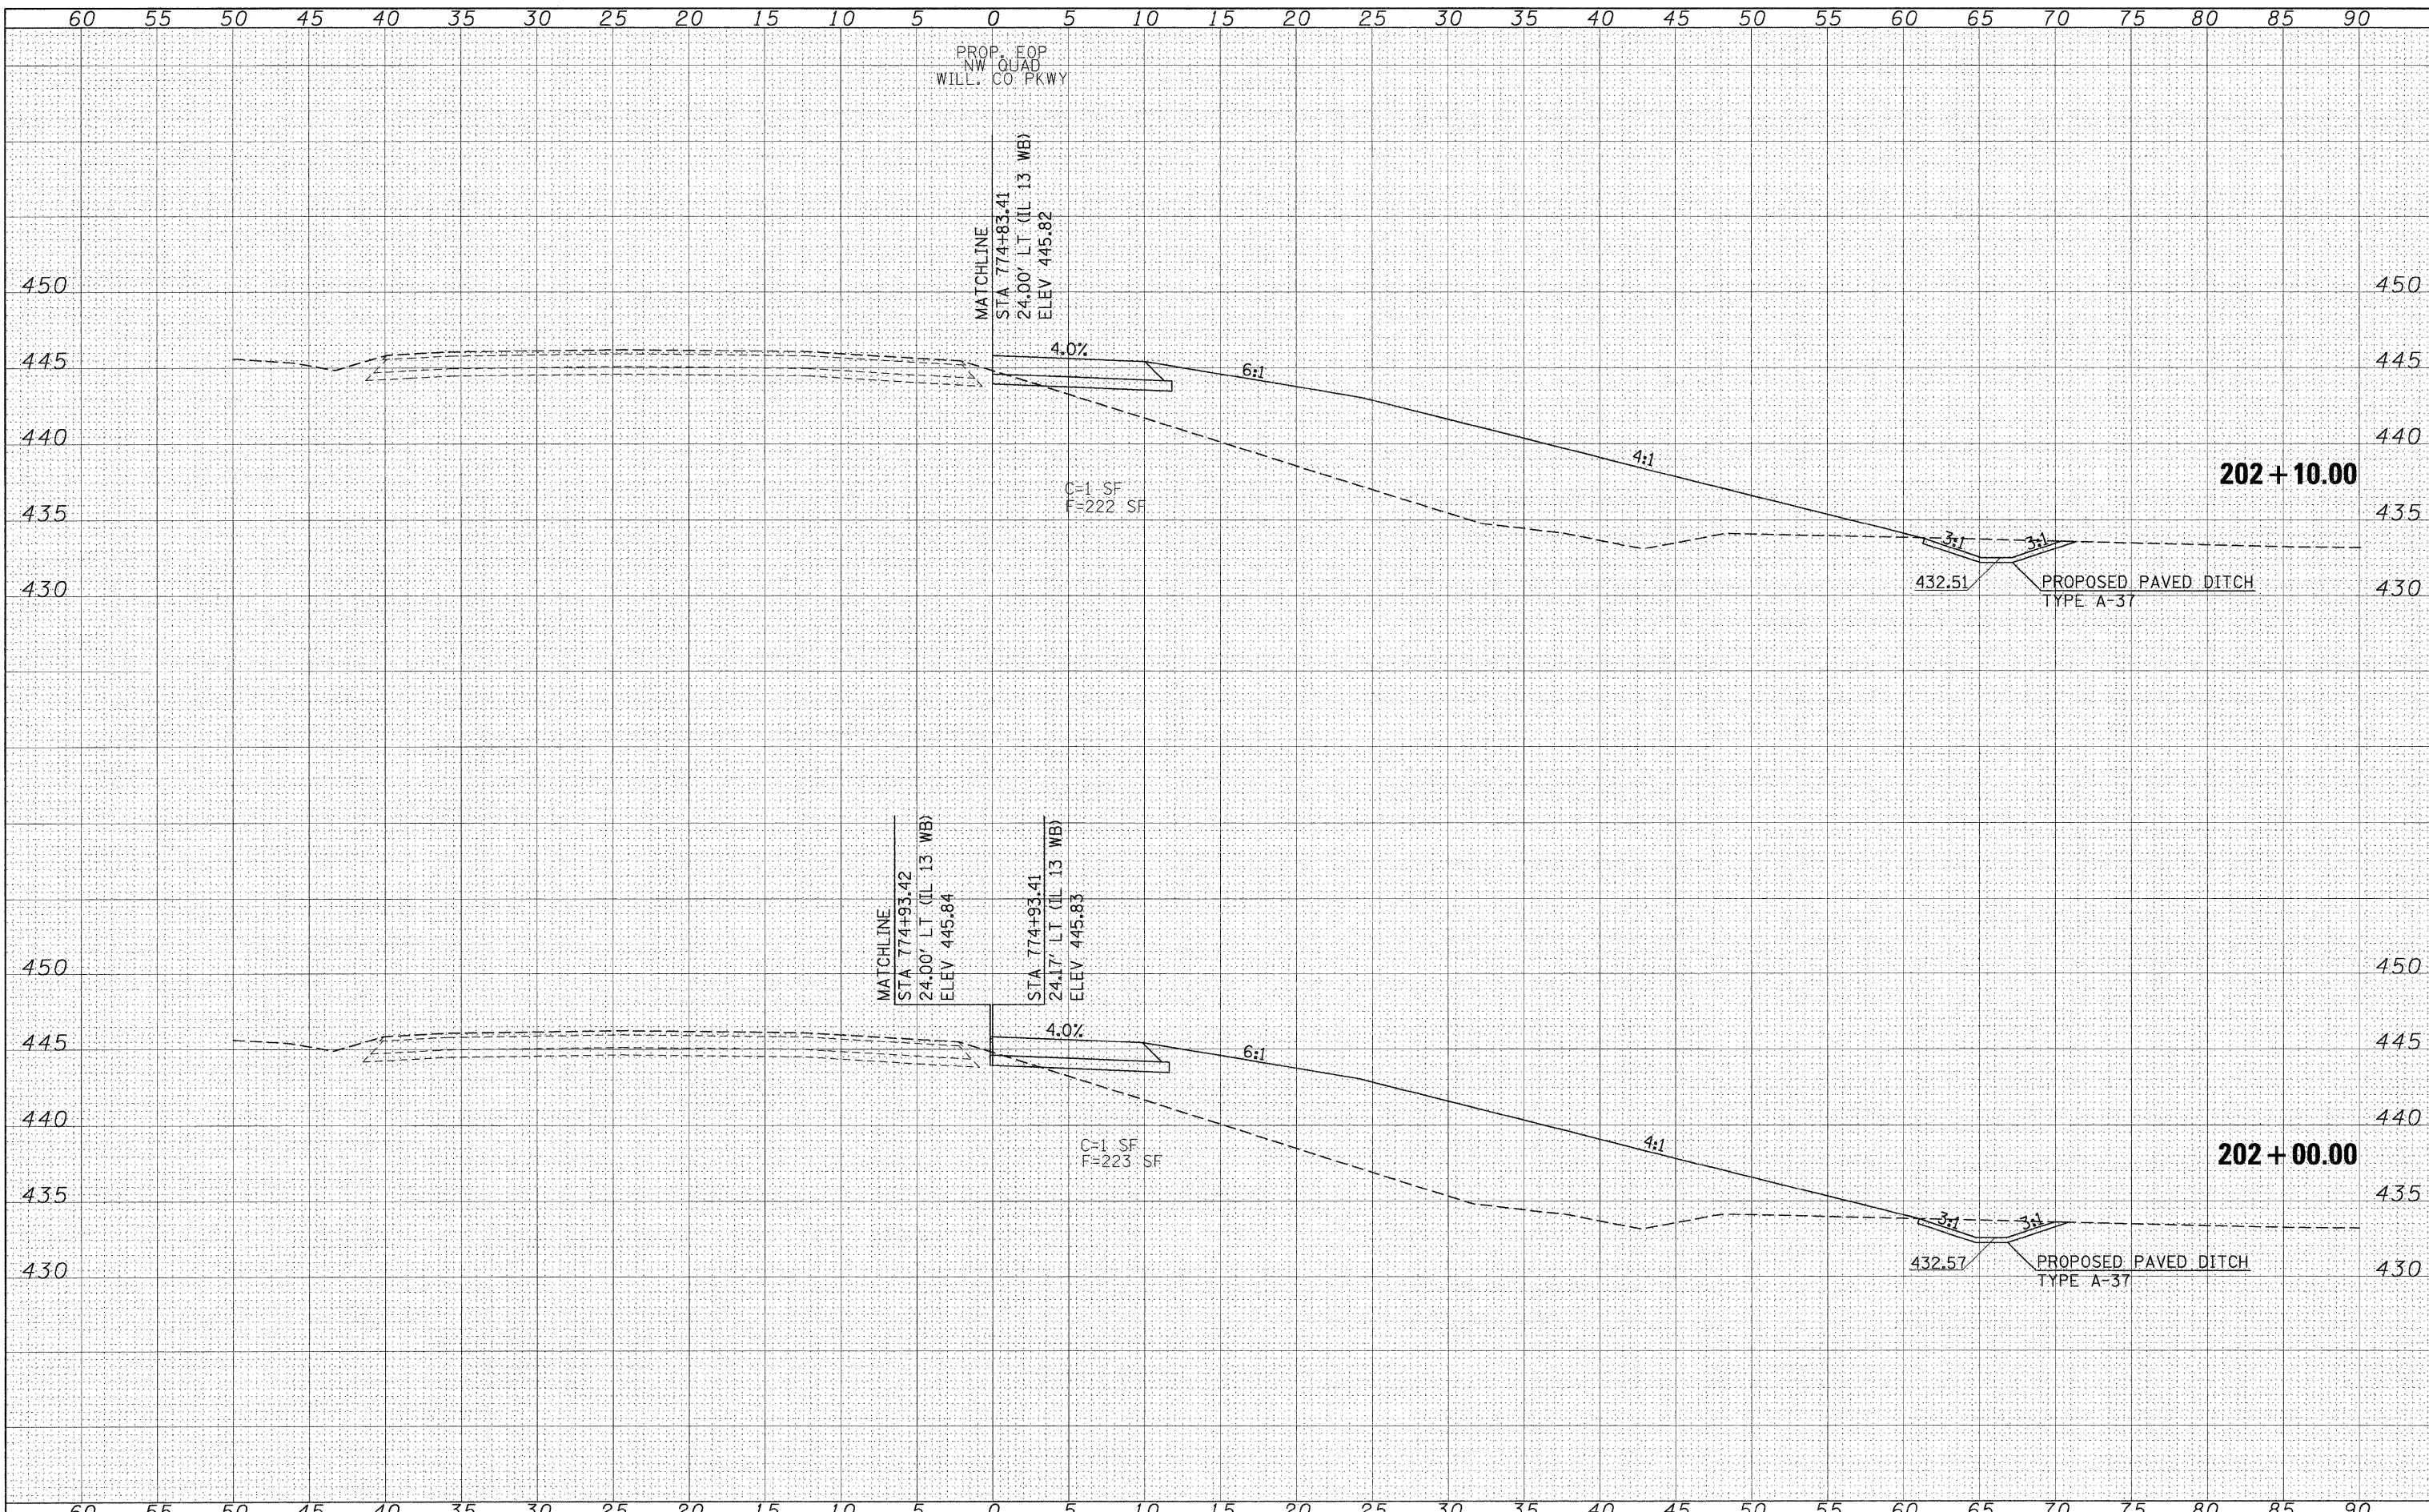

FILE NAME = c:\pw_work\pwidot\russellcf\dms43738\d9_78053\quad\sheet.dgn

USER NAME = russellcf
 DESIGNED -
 DRAWN -
 PLOT SCALE = 5.0000' / IN.
 PLOT DATE = 5/6/2009

REVISOR -
 REVISION -
 CHECKED -
 DATE -

REVISOR -
 REVISION -
 CHECKED -
 DATE -

**STATE OF ILLINOIS
 DEPARTMENT OF TRANSPORTATION**

WILLIAMSON CO. PARKWAY NORTHWEST QUADRANT CROSS SECTIONS
 SCALE: 1"=5' SHEET NO. OF SHEETS STA. 202+00.00 TO STA. 202+10.00

F.A.P. RTE.	SECTION	COUNTY	TOTAL SHEETS	SHEET NO.
331	SEC. NO. (1X-1)N-1, TS-2	WILLIAMSON	190	181
CONTRACT NO. 78053				
FED. ROAD DIST. NO.		ILLINOIS FED. AID PROJECT		