


DATE: _____ BY: _____
 ORIGINAL SURVEY PLOTTED DATE: _____
 SURVEYED PLOTTED DATE: _____
 NOTE BOOK NO. _____
 AREAS CHECKED: _____

DATE: _____ BY: _____
 ORIGINAL SURVEY PLOTTED DATE: _____
 SURVEYED PLOTTED DATE: _____
 NOTE BOOK NO. _____
 AREAS CHECKED: _____

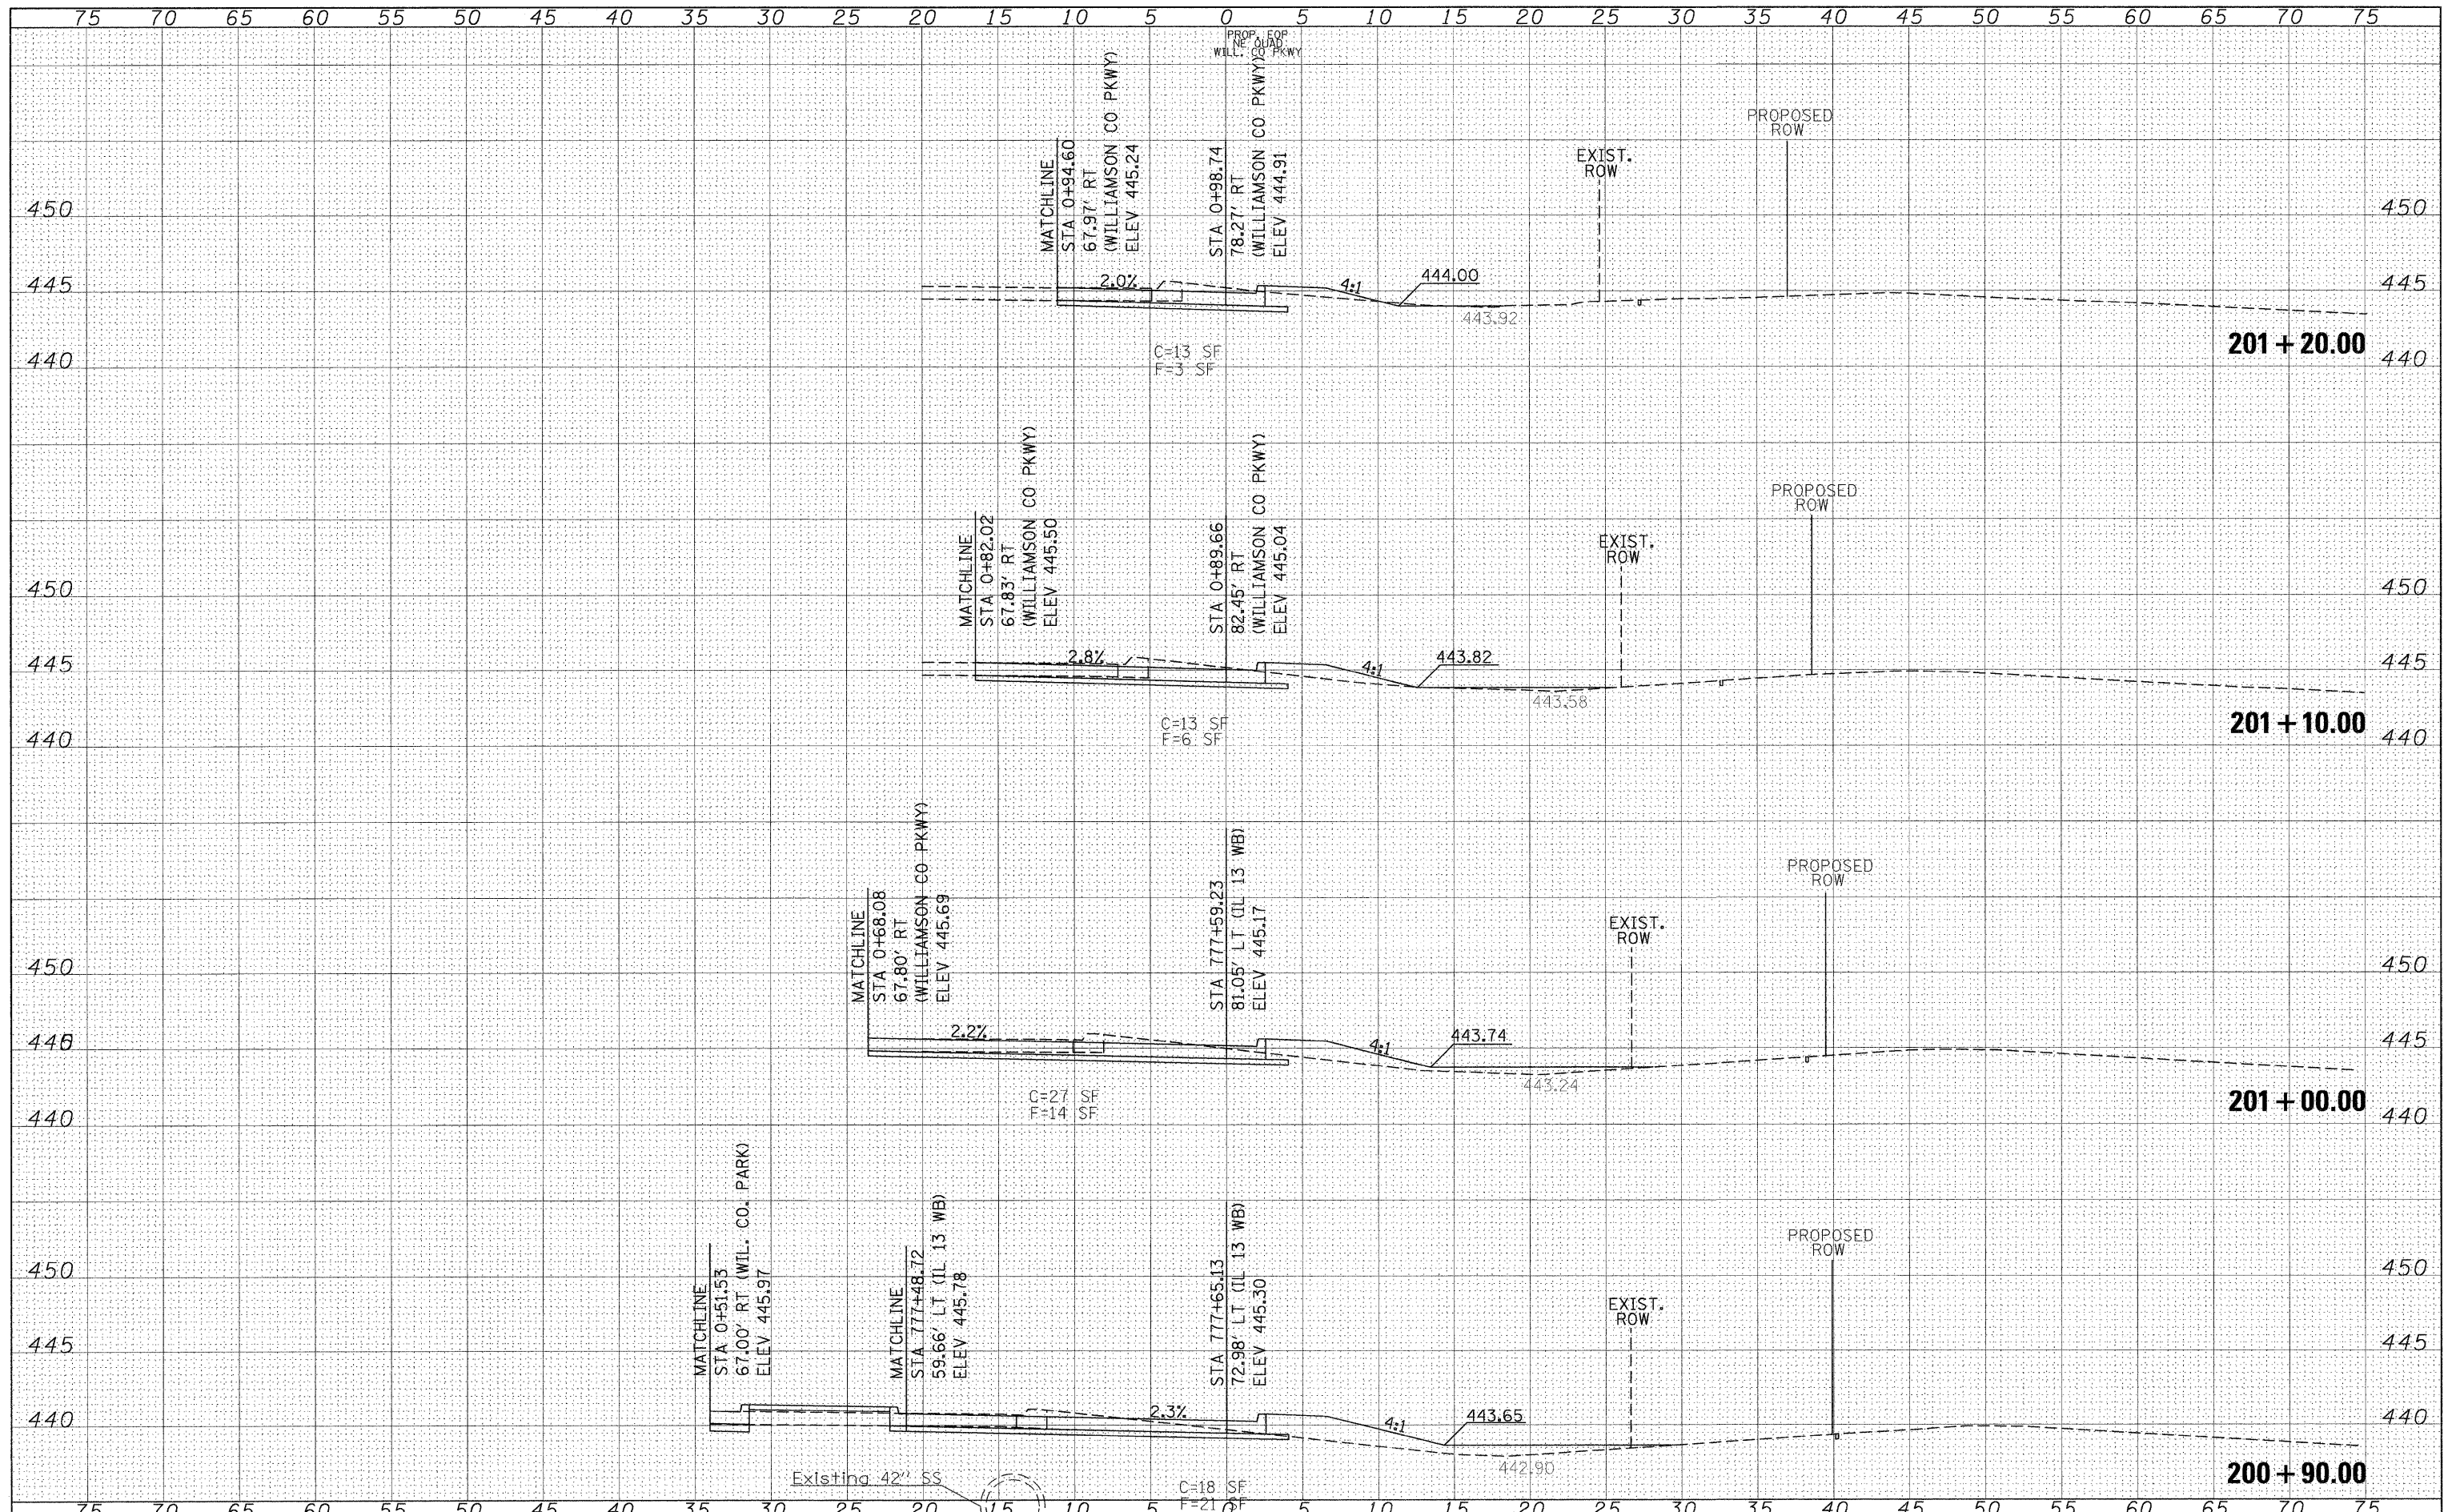

FILE NAME = c:\pwwork\pwwid\T\RUSSELLC\F\dms43738\d9_78053\quadsheet.dgn
 USER NAME = russellc
 PLOT SCALE = 5.0000 1/ IN.
 PLOT DATE = 5/6/2009

DESIGNED -	REVISED -
DRAWN -	REVISED -
CHECKED -	REVISED -
DATE -	REVISED -

STATE OF ILLINOIS
DEPARTMENT OF TRANSPORTATION

WILLIAMSON CO. PARKWAY NORTHEAST QUADRANT CROSS SECTIONS

SCALE: 1"=5' SHEET NO. OF SHEETS STA. 200+90.00 TO STA. 201+20.00

F.A.P. RTE. 331	SECTION NO. (1X-1)N-1, TS-2	COUNTY WILLIAMSON	TOTAL SHEETS 190	SHEET NO. 185
FED. ROAD DIST. NO.		ILLINOIS FED. AID PROJECT		
CONTRACT NO. 78053				