


DATE _____
 BY _____
 SURVEYED _____
 PLOTTED _____
 NOTE BOOK _____
 AREAS CHECKED _____
 NO. _____

DATE _____
 BY _____
 SURVEYED _____
 PLOTTED _____
 NOTE BOOK _____
 AREAS CHECKED _____
 NO. _____

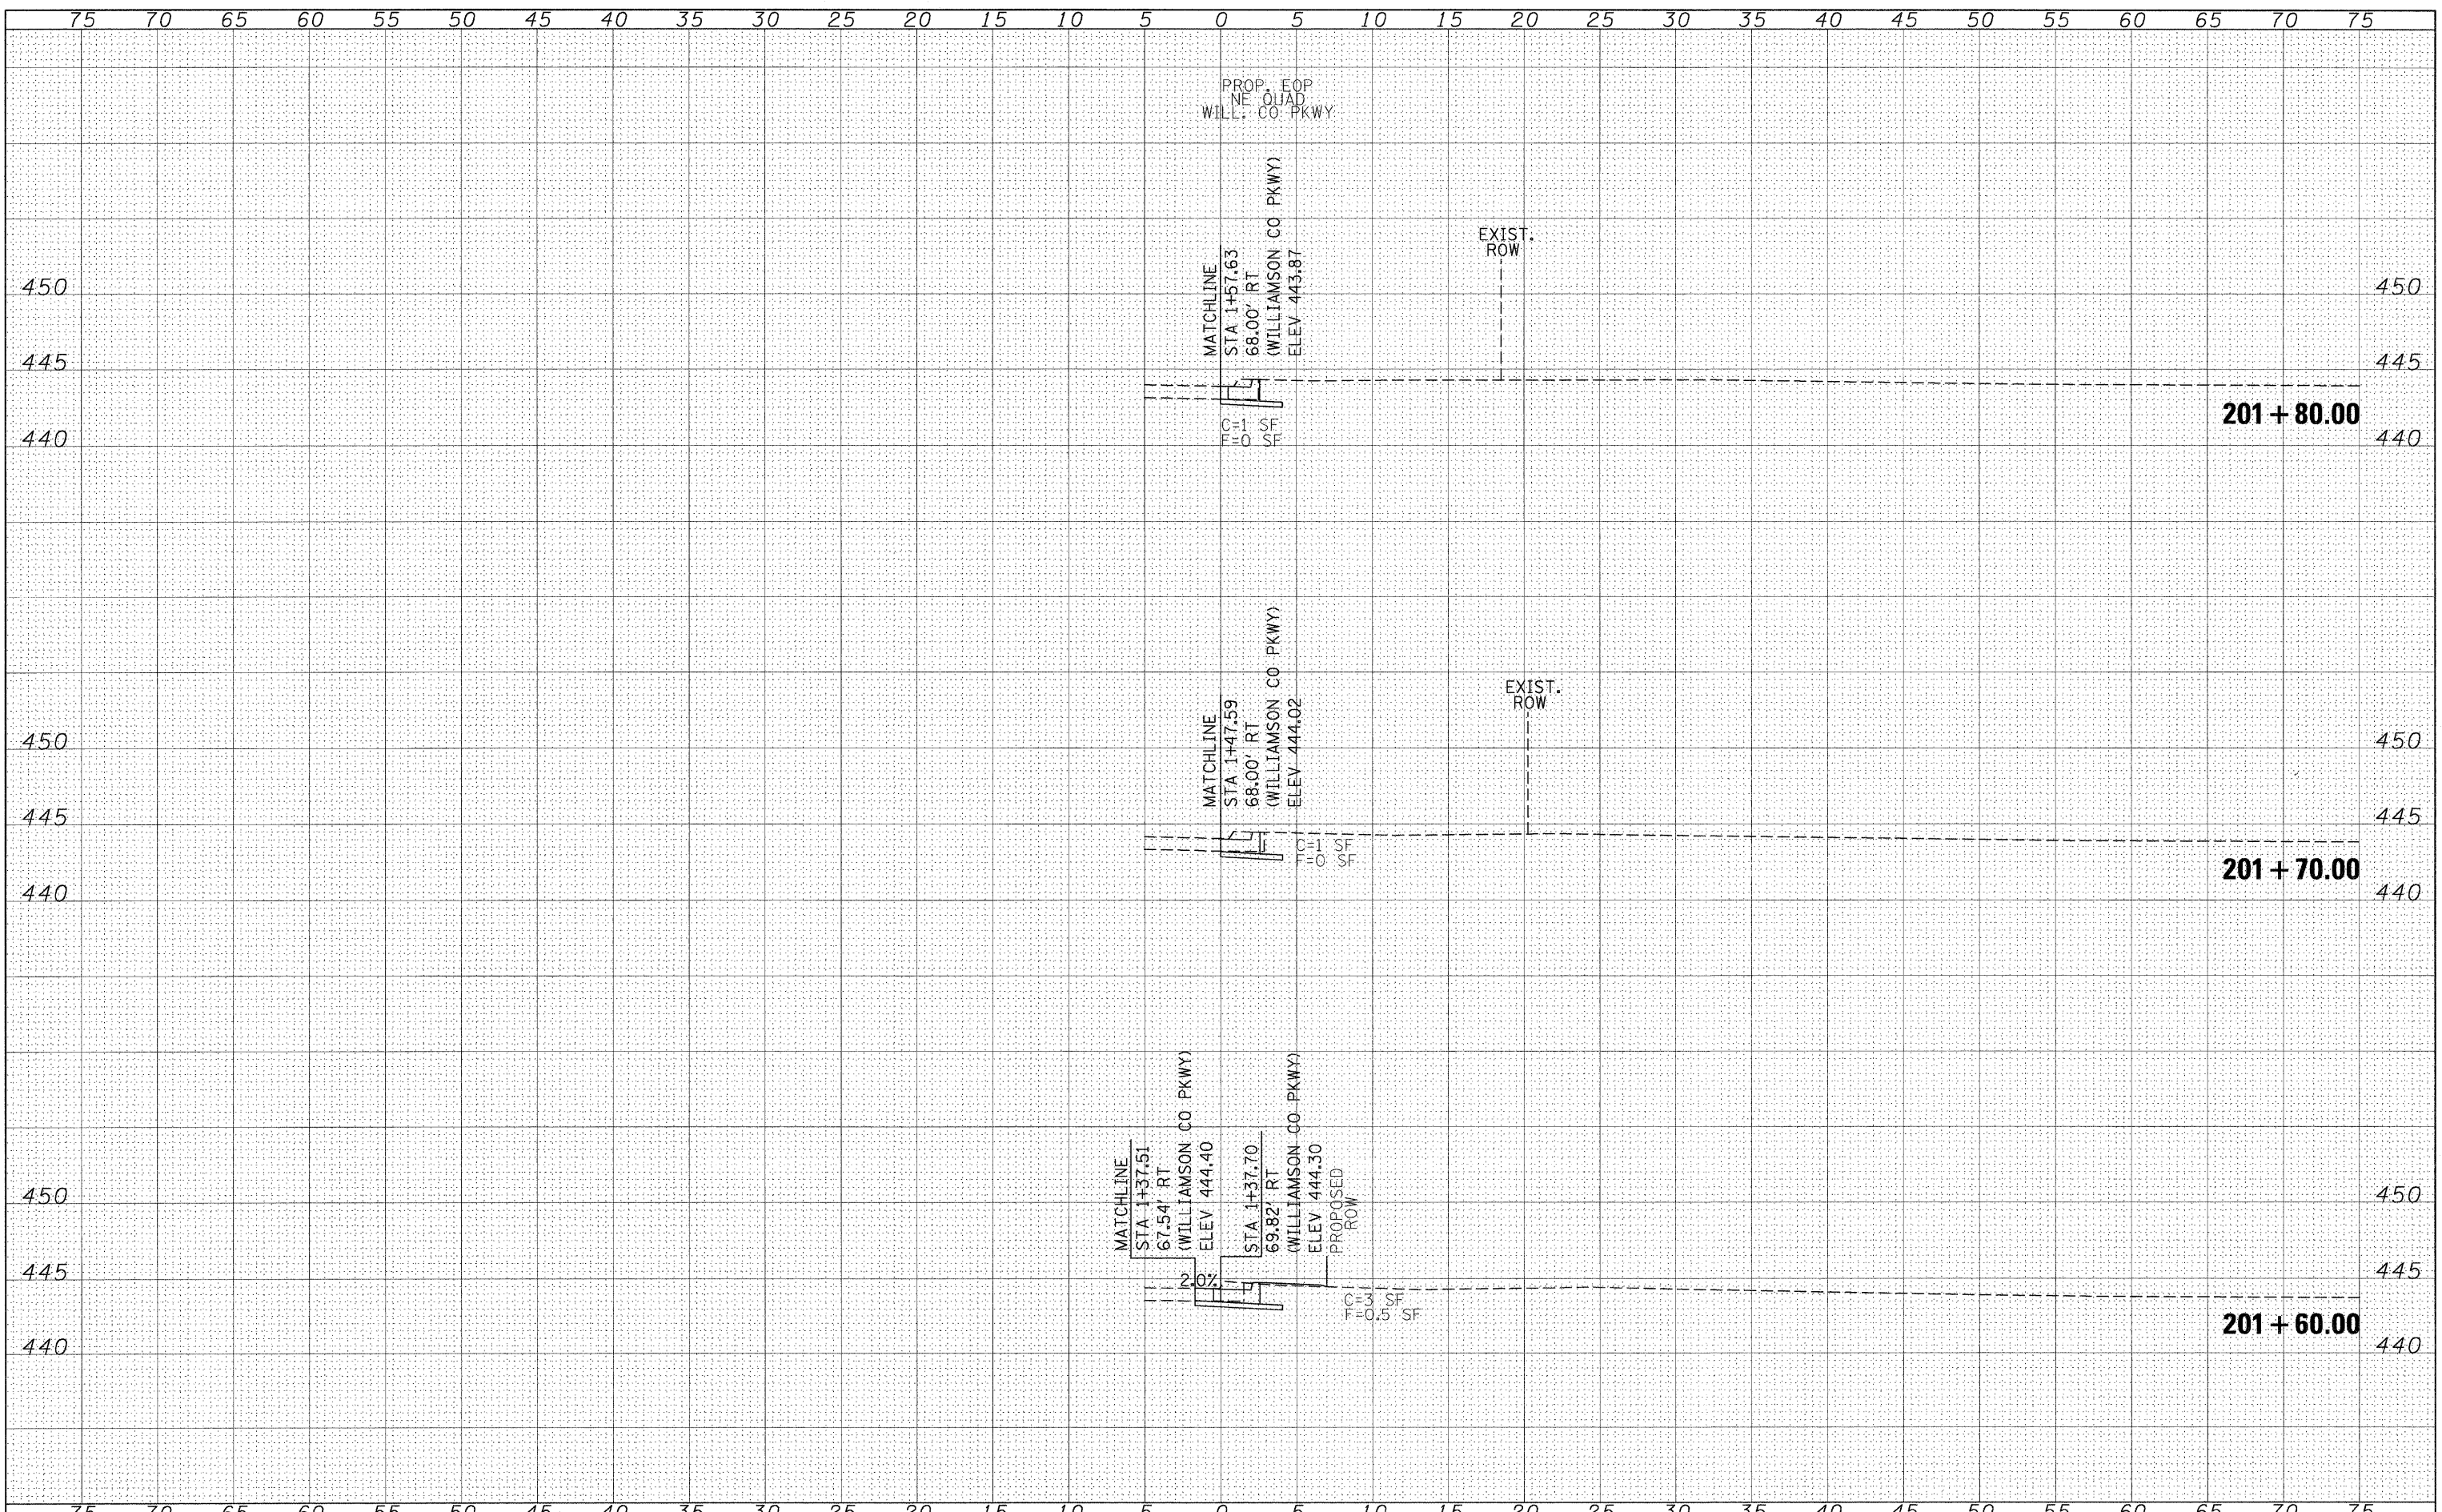

FILE NAME =	USER NAME = russellcf	DESIGNED -	REVISED -	STATE OF ILLINOIS DEPARTMENT OF TRANSPORTATION	WILLIAMSON CO. PARKWAY NORTHEAST QUADRANT CROSS SECTIONS	F.A.P. RTE.	SECTION	COUNTY	TOTAL SHEETS	SHEET NO.
c:\pw_work\PWIDOT\RUSSELLCF\dms43738\d9_78053	quadxsheet.dgn	DRAWN -	REVISED -			331	SEC. NO. (IX-1N-1, TS-2)	WILLIAMSON	190	187
PLOT SCALE = 5.0000 "/td> <td>CHECKED -</td> <td>REVISED -</td> <td colspan="2">CONTRACT NO. 78053</td>	CHECKED -	REVISED -	CONTRACT NO. 78053							
PLOT DATE = 5/6/2009	DATE -	REVISED -	ILLINOIS FED. AID PROJECT							
SCALE: 1"=5'						SHEET NO. OF SHEETS		STA. 201+60.00 TO STA. 201+80.00		FED. ROAD DIST. NO.