


DATE	
BY	
FINAL SURVEY	
SURVEYED	
PLOTTED	
TEMPLATE	
NOTE BOOK	
AREAS	
CHECKED	
NO.	

DATE	
BY	
ORIGINAL SURVEY	
SURVEYED	
PLOTTED	
TEMPLATE	
NOTE BOOK	
AREAS	
CHECKED	
NO.	

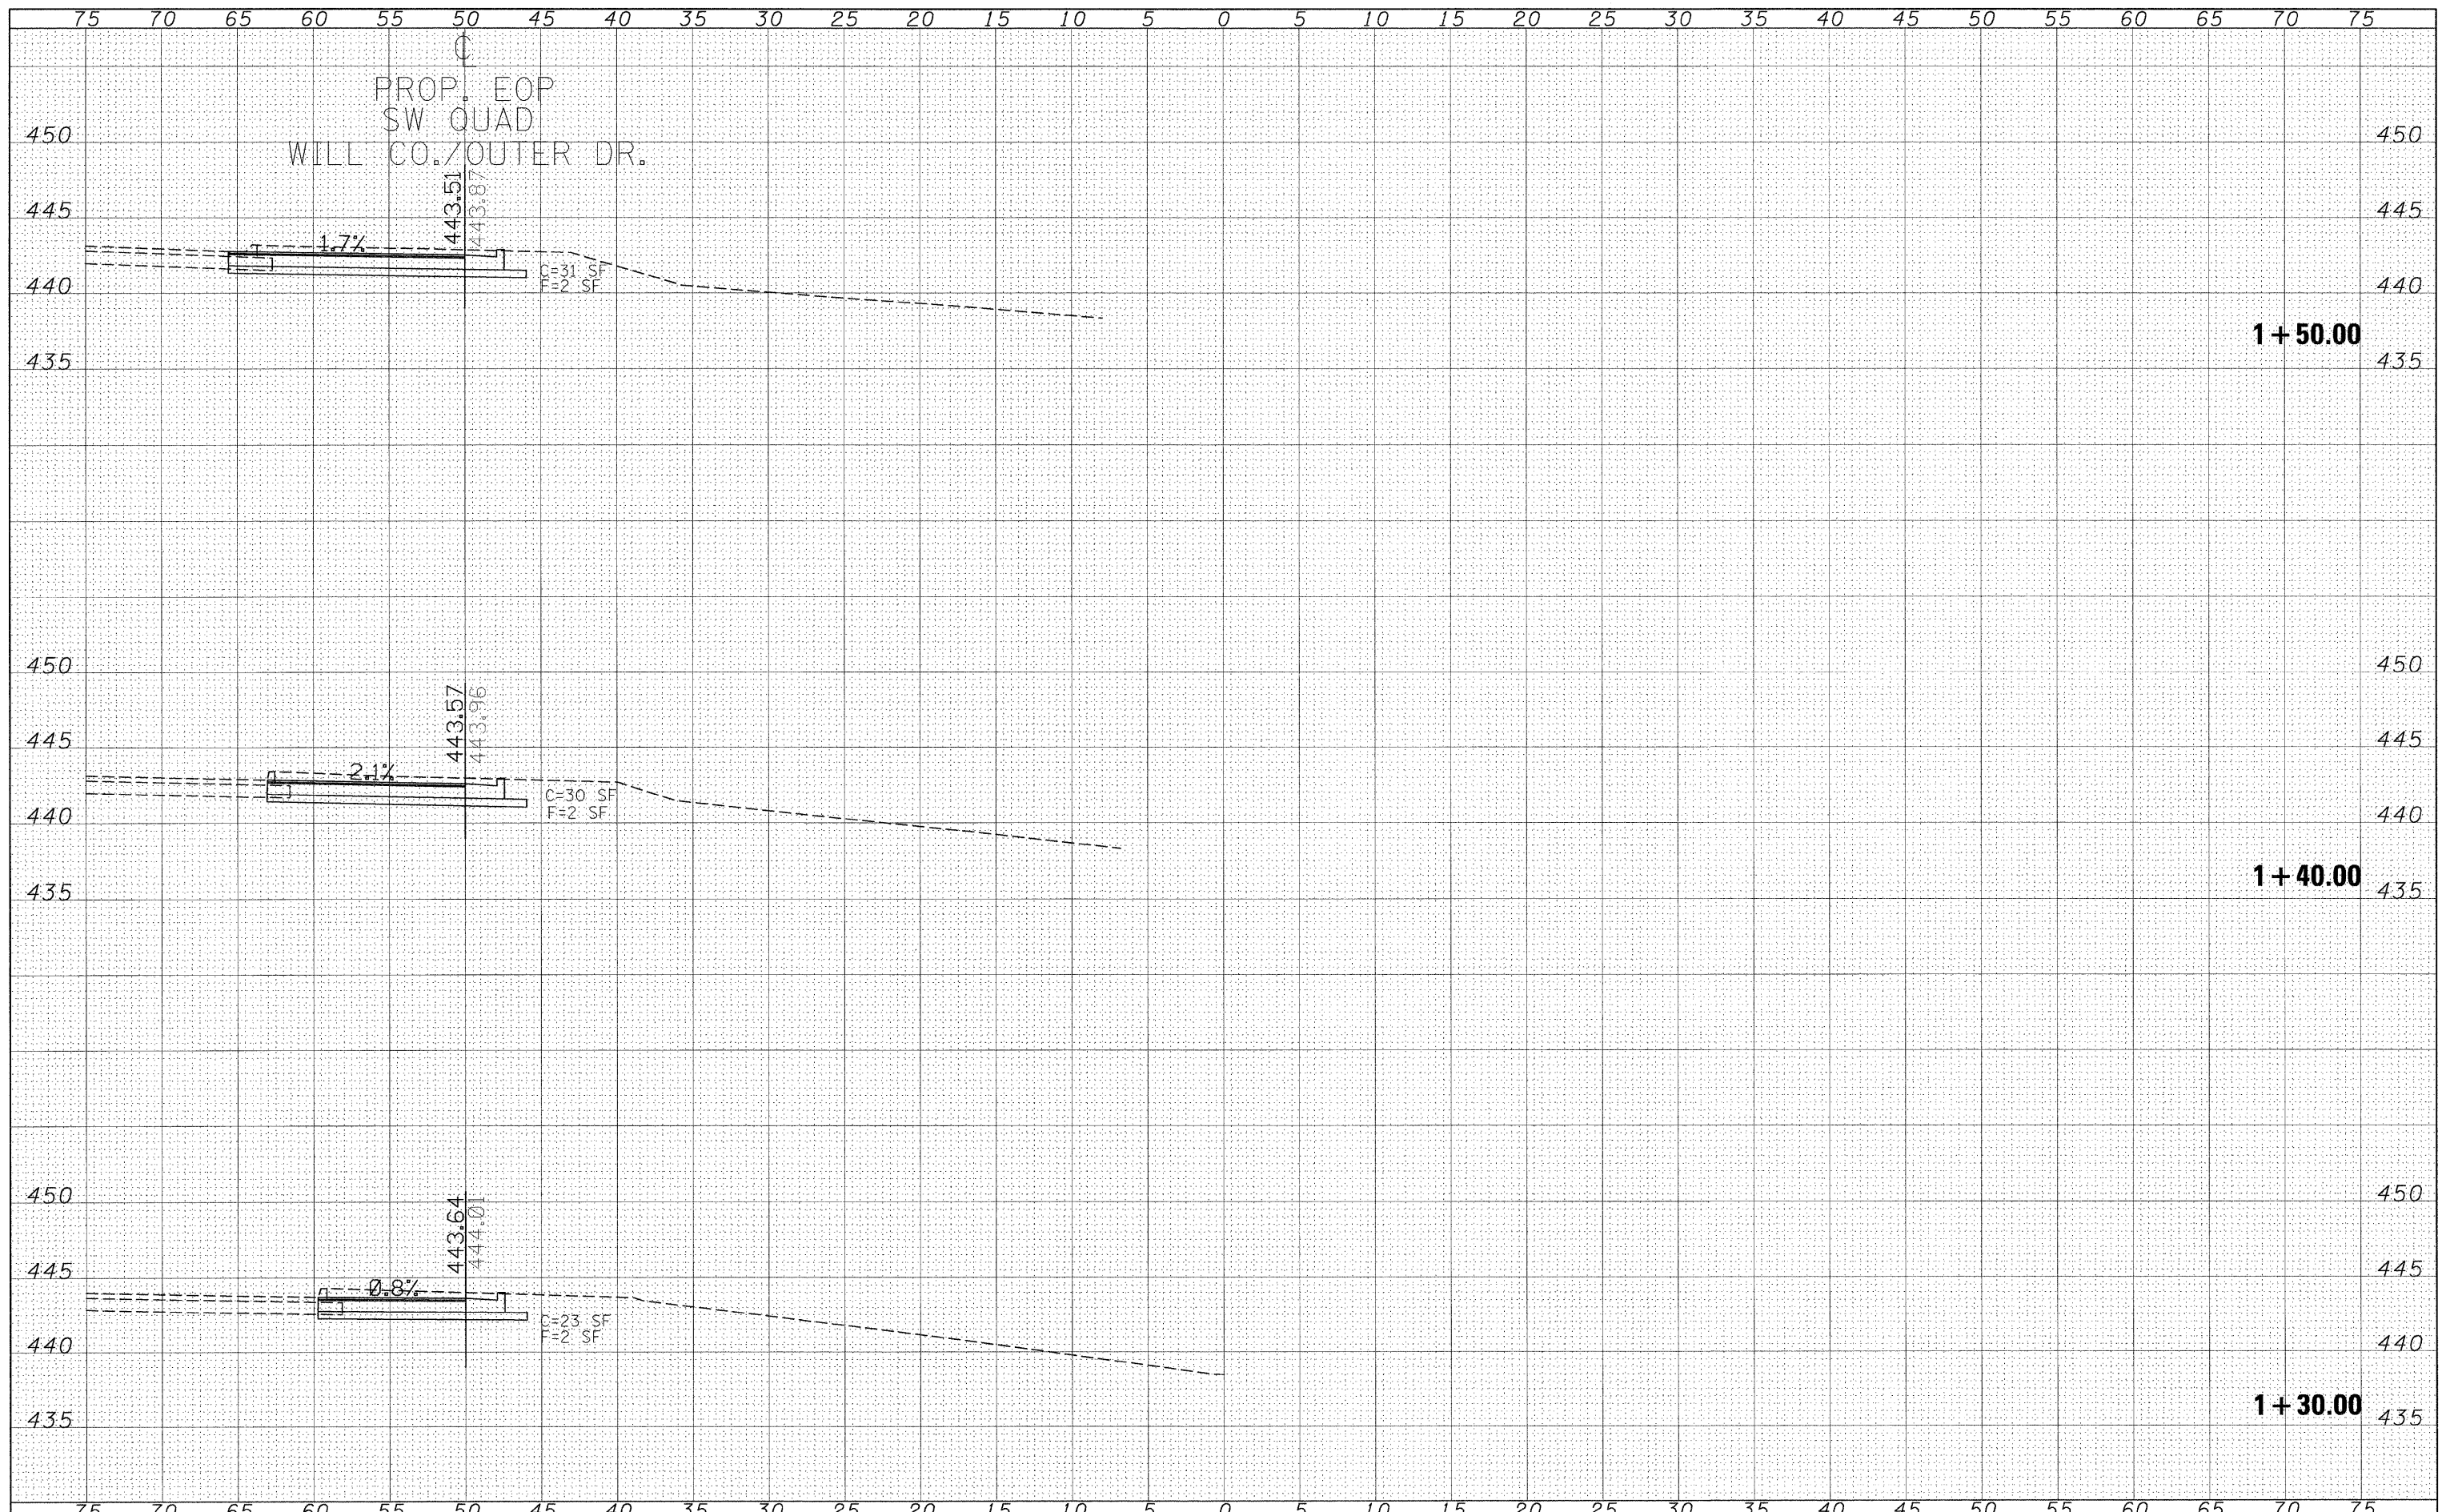

FILE NAME =
 c:\pw_work\PWID0T\RUSSELLCF\dms43738\09.78053_willcoaparkwxsht.dgn

USER NAME = russellcf
 USER = willcoaparkwxsht.dgn
 PLOT SCALE = 5.0000 "/ IN.
 PLOT DATE = 5/6/2009

DESIGNED -
 DRAWN -
 CHECKED -
 DATE -

REVISED -
 REVISED -
 REVISED -
 REVISED -

**STATE OF ILLINOIS
 DEPARTMENT OF TRANSPORTATION**

**WILLIAMSON COUNTY PARKWAY / OUTER DR.
 QUADRANT CROSS SECTIONS**

SCALE: 1"=5' SHEET NO. OF SHEETS STA. 1+30.00 TO STA. 1+50.00

F.A.P. RTE.	SECTION	COUNTY	TOTAL SHEETS	SHEET NO.
331	SEC. NO. (IX-1)N-1, TS-2	WILLIAMSON	190	189
CONTRACT NO. 78053				
FED. ROAD DIST. NO.	ILLINOIS FED. AID PROJECT			