


CONTRACT NO. 83827				
F.A.U. RTE.	SECTION	COUNTY	TOTAL SHEETS	SHEET NO.
3570	00-00116-00-BR	DUPAGE	106	9
STA.		TO STA.		
FED. ROAD DIST. NO.		ILLINOIS FED. AID PROJECT		

- LEGEND**
- BRIDGE CLOSED AHEAD
W20-36"x36" WITH AMBER FLASHING LIGHT
 - DETOUR 500 FT
W20-2 36"x36"
 - ROAD CLOSED AHEAD
W20-3 36"x36" WITH AMBER FLASHING LIGHT
 - DETOUR ASSEMBLY SIGN-M4-8 24"x12"
 - DETOUR ARROW SIGN M5-1 21"x15"
 - DETOUR ARROW SIGNS M6-3 21"x15"
 - DETOUR ARROW SIGN M6-1 21" x 15"
 - END DETOUR SIGN M4-8a 24"x18"
 - 24"x18" DETOUR SIGN
 - BRIDGE OUT, ROAD CLOSED SIGN R11-2 48"x30"
 - DETOUR ROUTE SIGN SPECIAL
 - ROAD CLOSED 1/2 MILES AHEAD LOCAL TRAFFIC ONLY R11-3a, 60"x30"
 - ROAD NAME SIGN SPECIAL VARIABLE x9"
 - DETOUR ARROW SIGN M4-10L 48"x18"
 - DETOUR ARROW SIGN M4-10R 48"x18"
 - TYPE III BARRICADE WITH TWO AMBER FLASHING LIGHTS
 - SIDEWALK CLOSED SIGN R11-I101 24"x18"
 - SIDEWALK CLOSED DETOUR SIGN SPECIAL 24"x30"
 - ADVANCE BRIDGE CLOSED SIGNS SPECIAL
 - ADVISORY SIGN

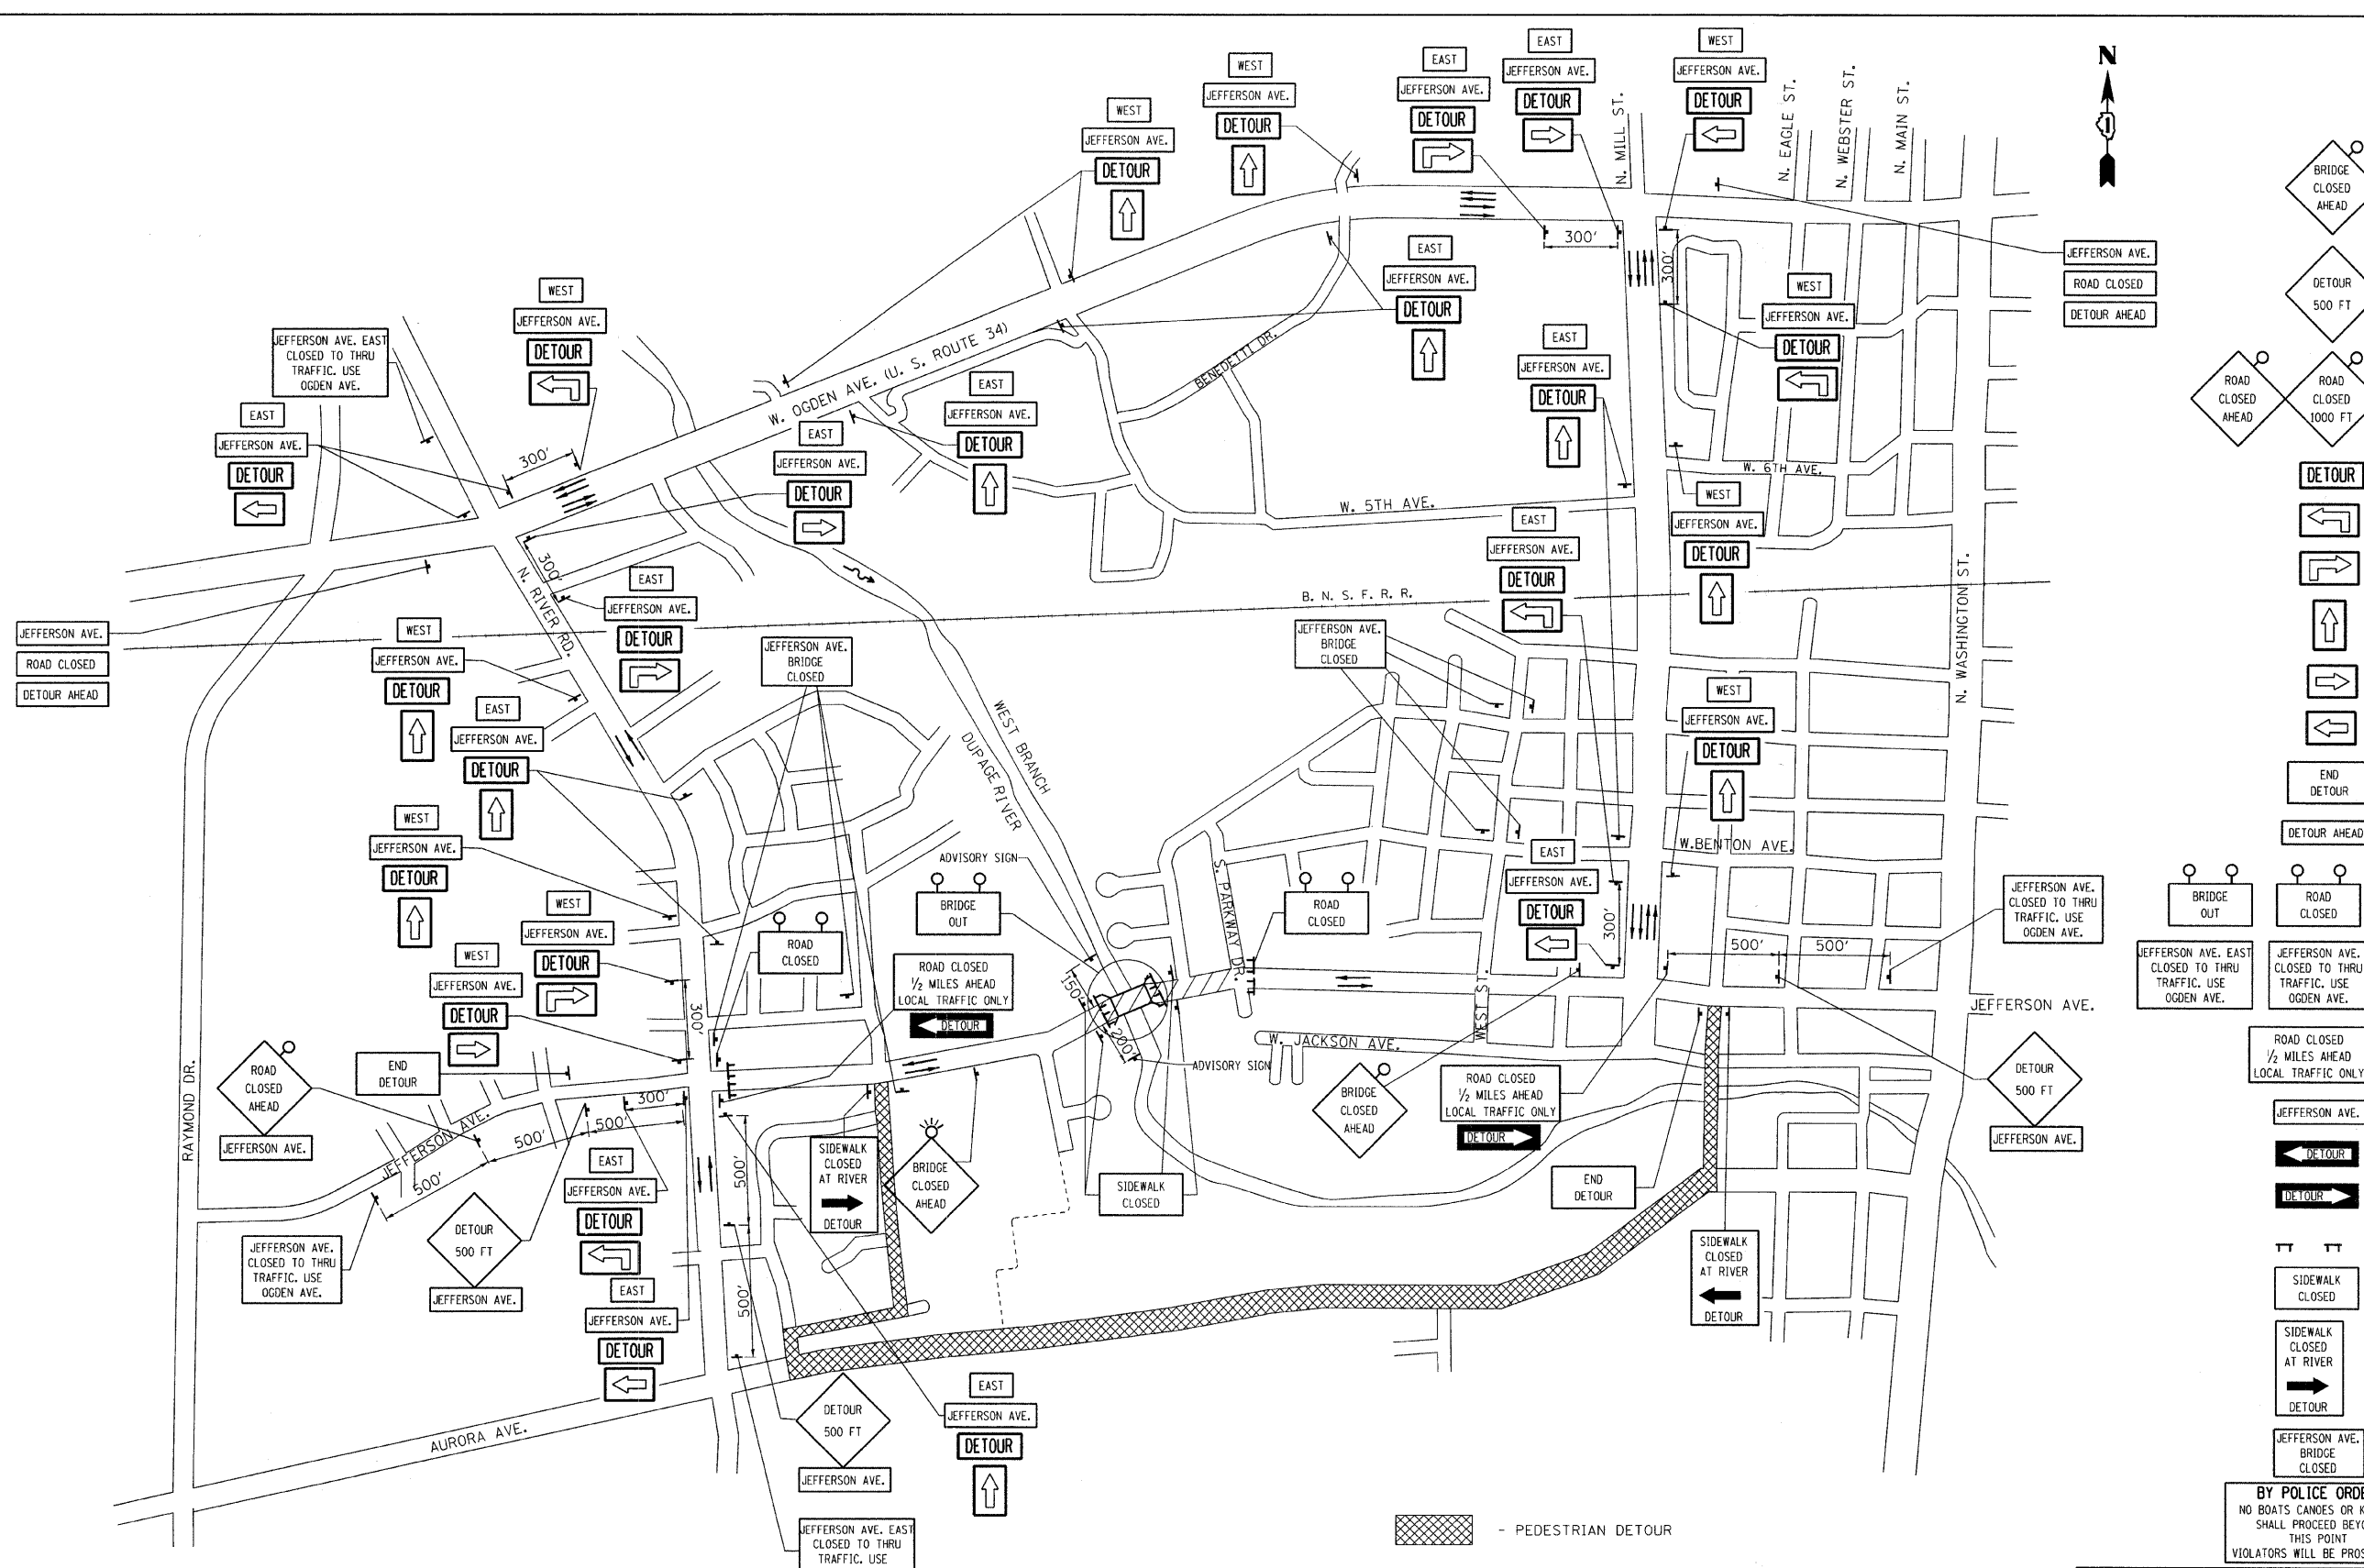

NOTE: THE CONTRACTOR SHALL PROVIDE AND MAINTAIN TEMPORARY ACCESS TO ALL THE PRIVATE AND COMMERCIAL ENTRANCES AND ROADS THROUGHOUT CONSTRUCTION AS DIRECTED BY THE ENGINEER.

REVISIONS	
NAME	DATE
PER DEC & CLIENT	9/13/05
PER IDOT	11/1/05

ILLINOIS DEPARTMENT OF TRANSPORTATION

DETOUR PLAN
JEFFERSON AVE. OVER WEST BRANCH OF DUPAGE RIVER

SCALE: NO SCALE
DATE: APRIL 6, 2009

DRAWN BY BCD
CHECKED BY HRT

W:\068-030 & 068-032 Jefferson Revisions 09\CADD Sheets\Detour7.dgn
 7/15/2009 11:31:03 AM