


STATE OF ILLINOIS
DEPARTMENT OF TRANSPORTATION

CONTRACT NO. 83827

ROUTE NO.	SECTION	COUNTY	TOTAL SHEETS	SHEET NO.
		DUPAGE	106	27
FED. ROAD DIST. NO. 7		ILLINOIS FED. AID PROJECT		

SHEET NO. S6
of S34 SHEETS

* 00-00116-00-BR

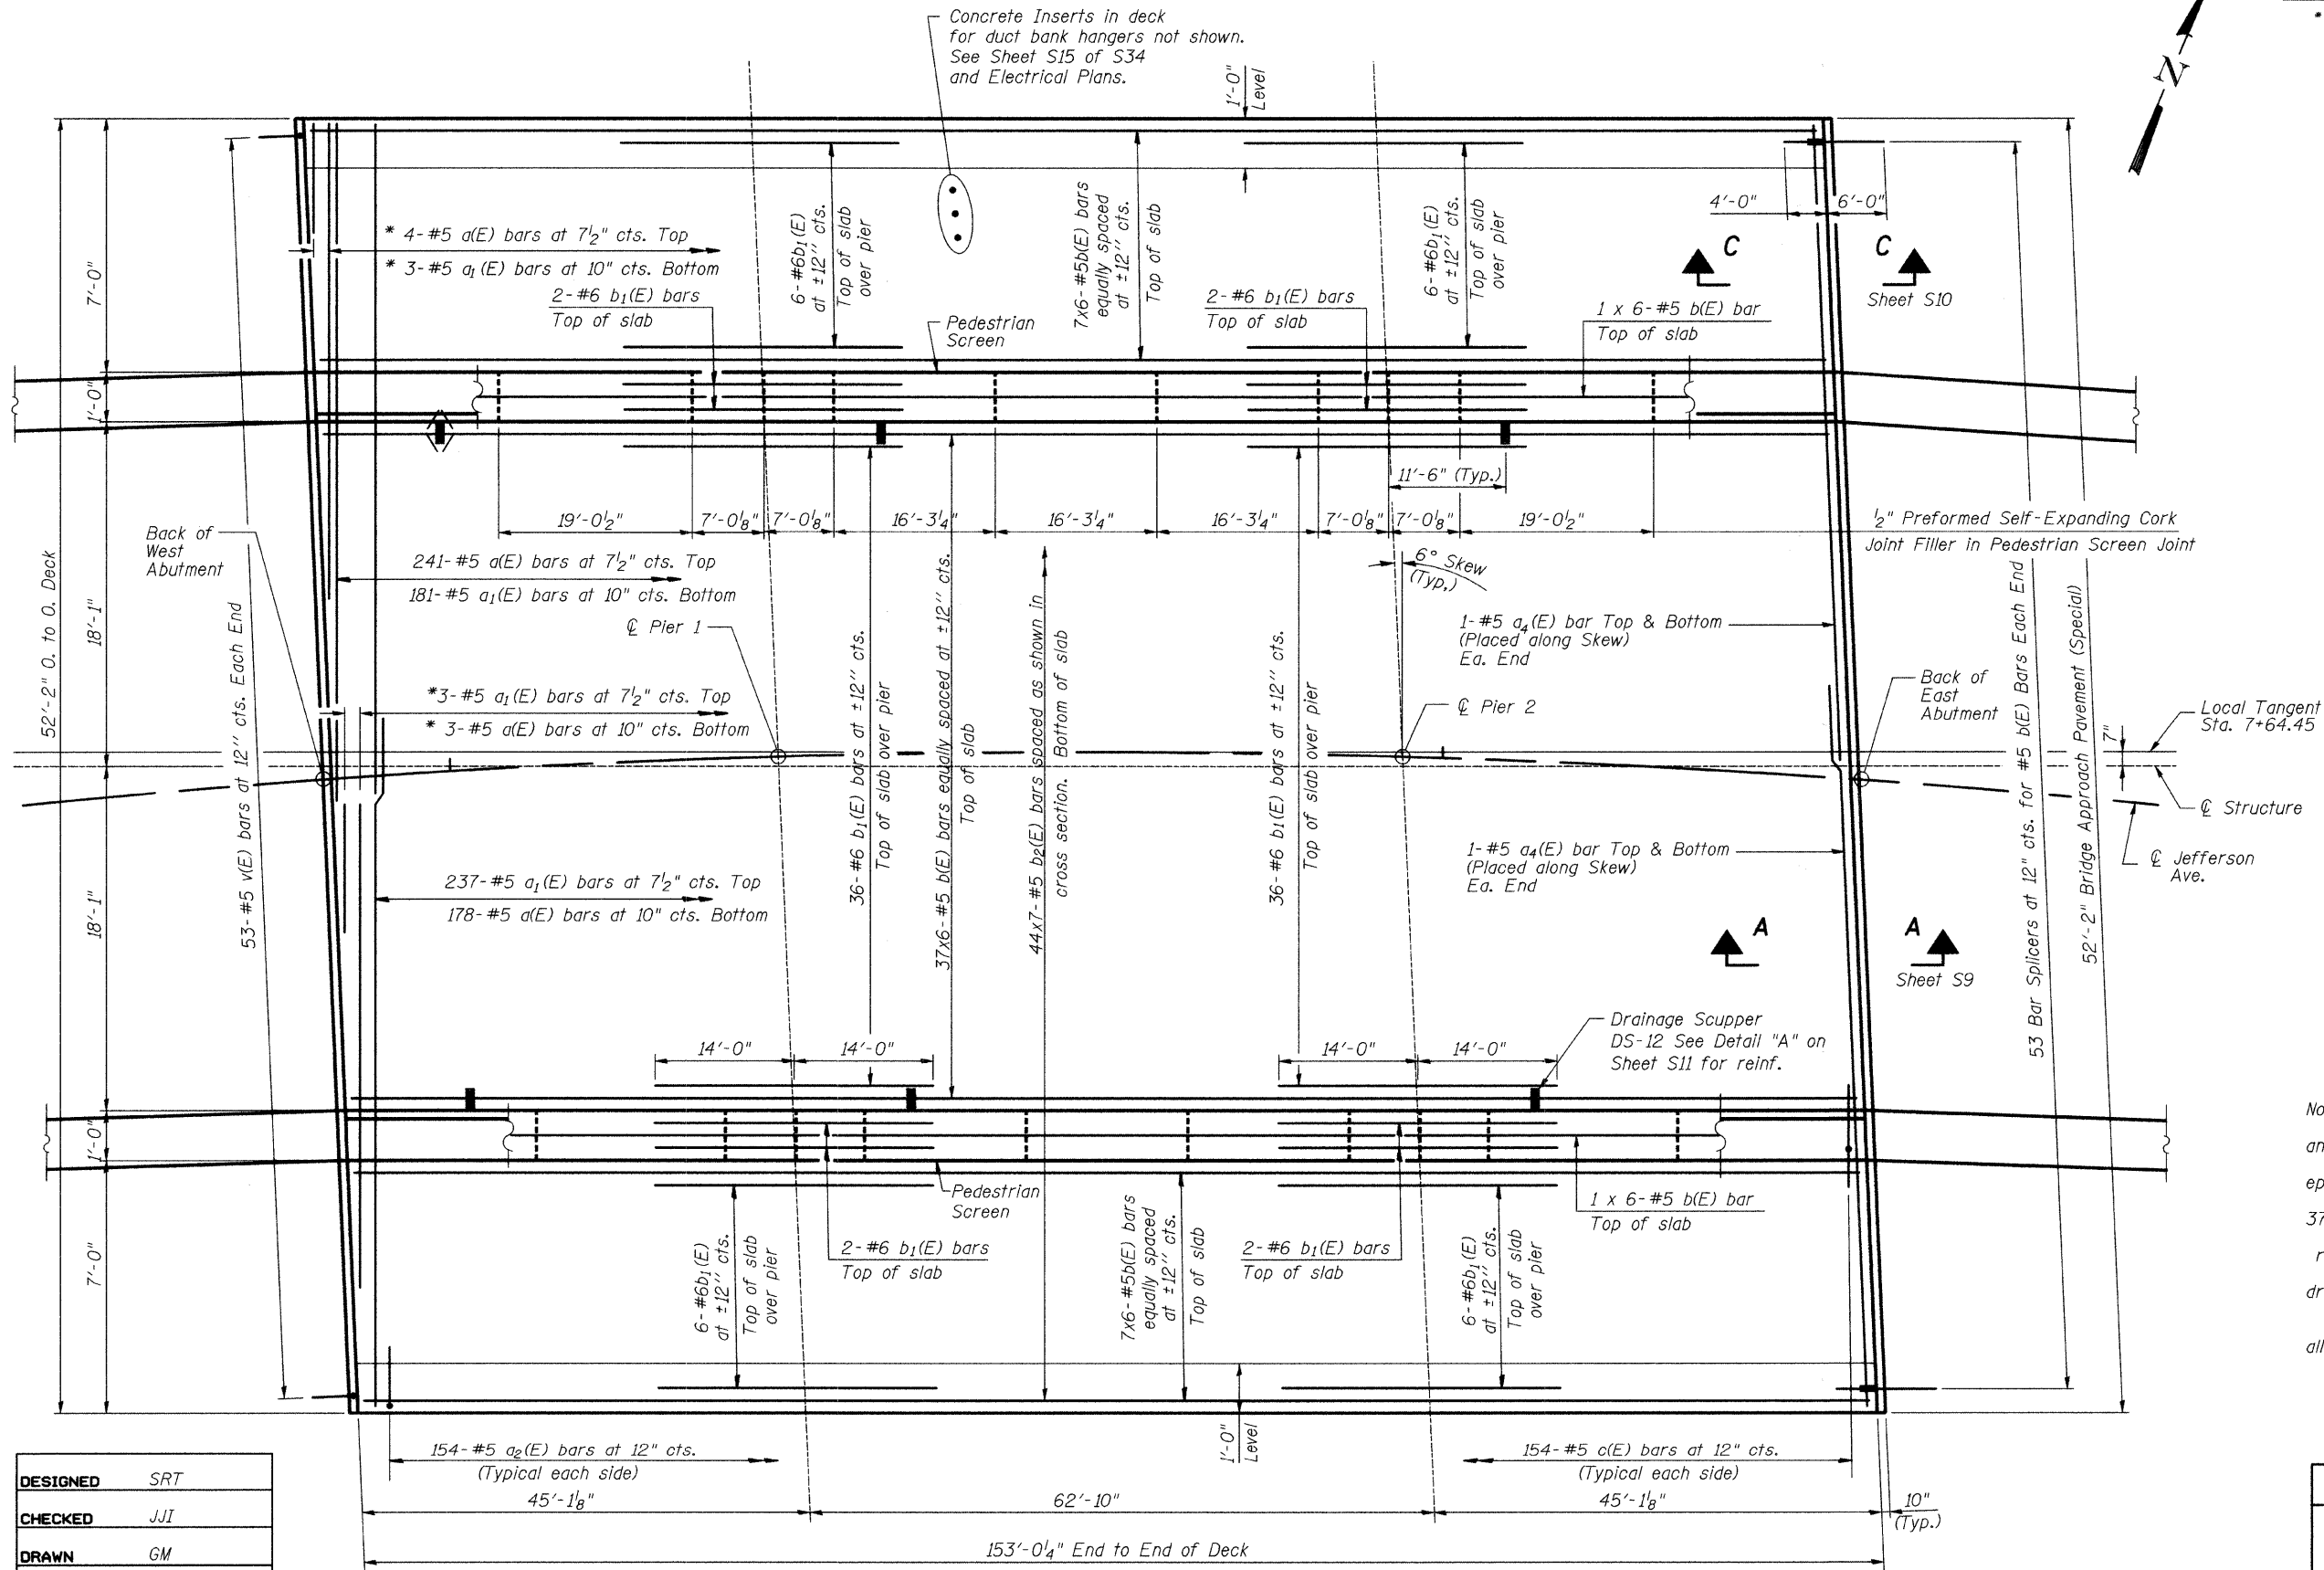

DESIGNED	SRT
CHECKED	JJI
DRAWN	GM
CHECKED	JJI

* - Order a(E) and a1(E) bars full length.
Cut to fit skew and use remainder of
bars in opposite end.

PLAN

Notes:
See Sheet S11 of S34 for superstructure details and Bill of Material.
Reinforcement bars designated (E) shall be epoxy coated.
Bars indicated thus 37 x 6-#5 etc. indicates 37 lines of bars with 6 lengths per line.
See Sheet S8 of S34 for pedestrian screen reinforcement.
Cut longitudinal reinforcement to clear drainage scuppers.
Space drainage scupper to clear shear studs.
Drainage scuppers shall be located clear of all diaphragms.
See sheet S11 for drainage scupper details.
Minimum lap #5 bars = 1'-8".

SUPERSTRUCTURE PLAN

JEFFERSON AVENUE OVER
WEST BRANCH DUPAGE RIVER
FAU 3570 SECTION 00-00116-00-BR
DUPAGE COUNTY
STA. 7+64.45
STRUCTURE NUMBER 022-6756