

ORIGINAL SURVEY PLOTTED TEMPLATE AREAS CHECKED


BY: _____ DATE: _____

NO. _____

FINAL SURVEY PLOTTED TEMPLATE AREAS CHECKED

BY: _____ DATE: _____

NO. _____

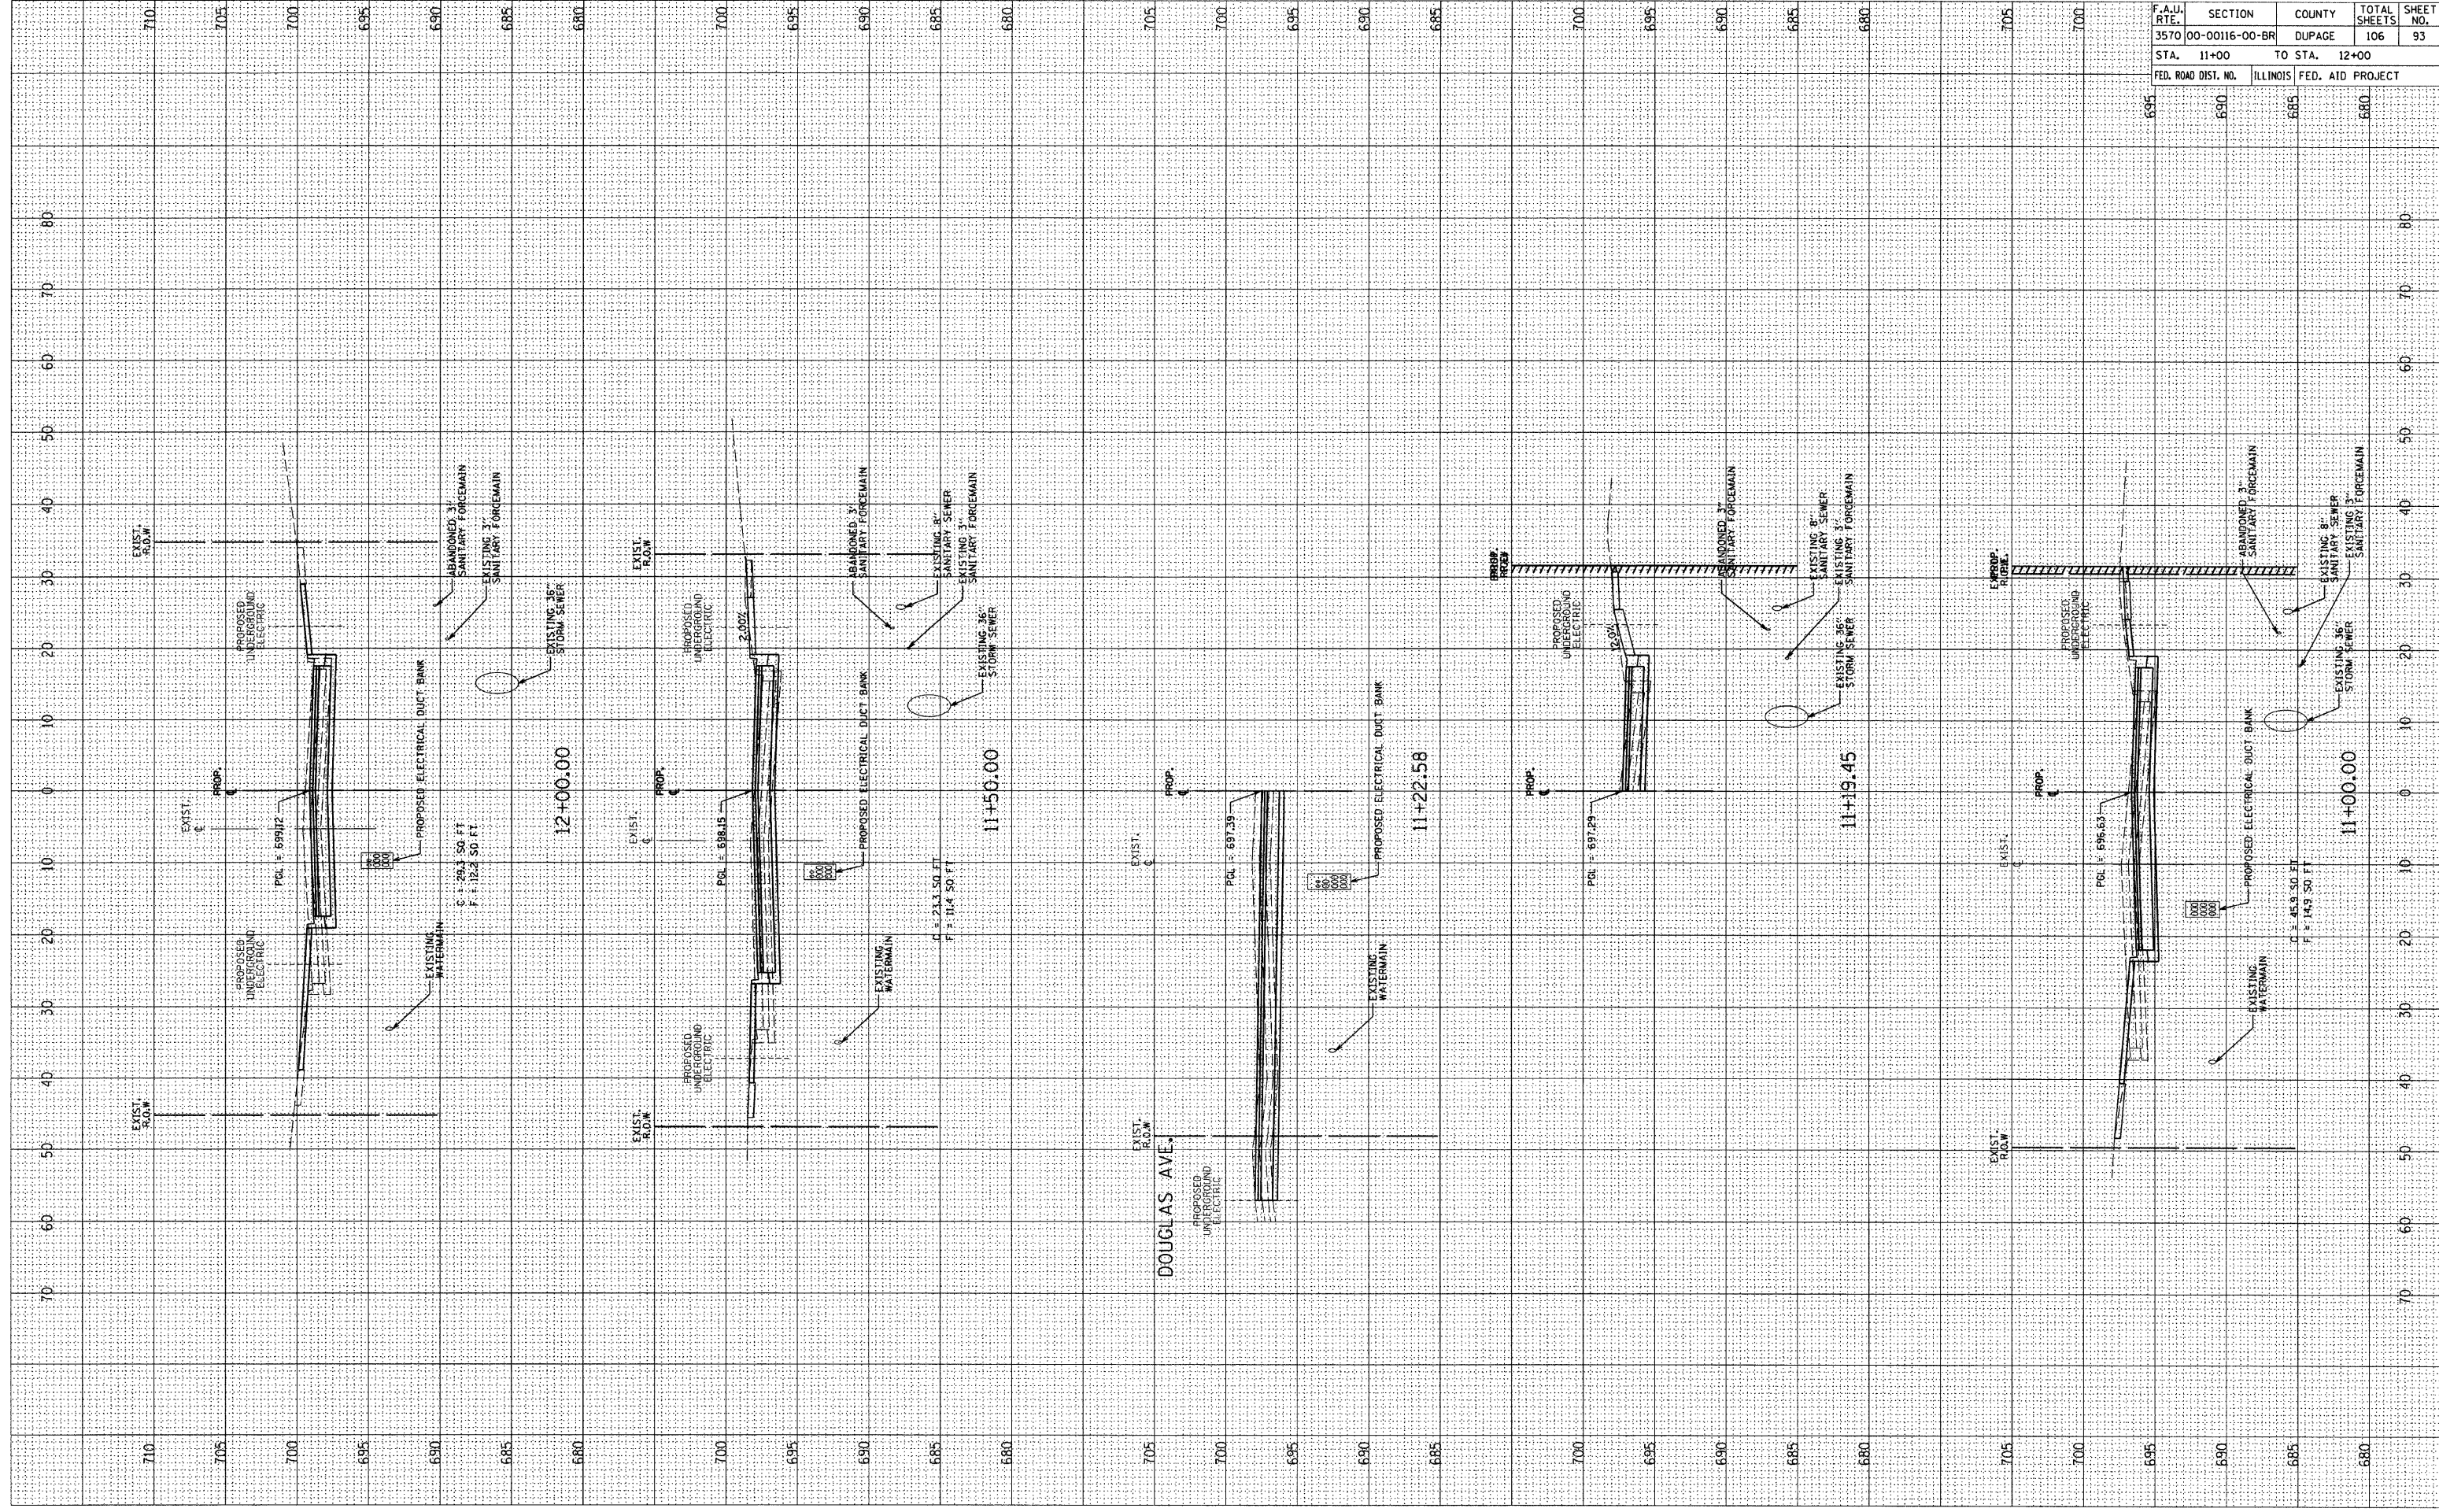

| CONTRACT NO. 83827 | | | | |
|---------------------|----------------|---------------------------|--------------|-----------|
| F.A.U. RTE. | SECTION | COUNTY | TOTAL SHEETS | SHEET NO. |
| 3570 | 00-00116-00-BR | DUPAGE | 106 | 93 |
| STA. 11+00 | | TO STA. 12+00 | | |
| FED. ROAD DIST. NO. | | ILLINOIS FED. AID PROJECT | | |