

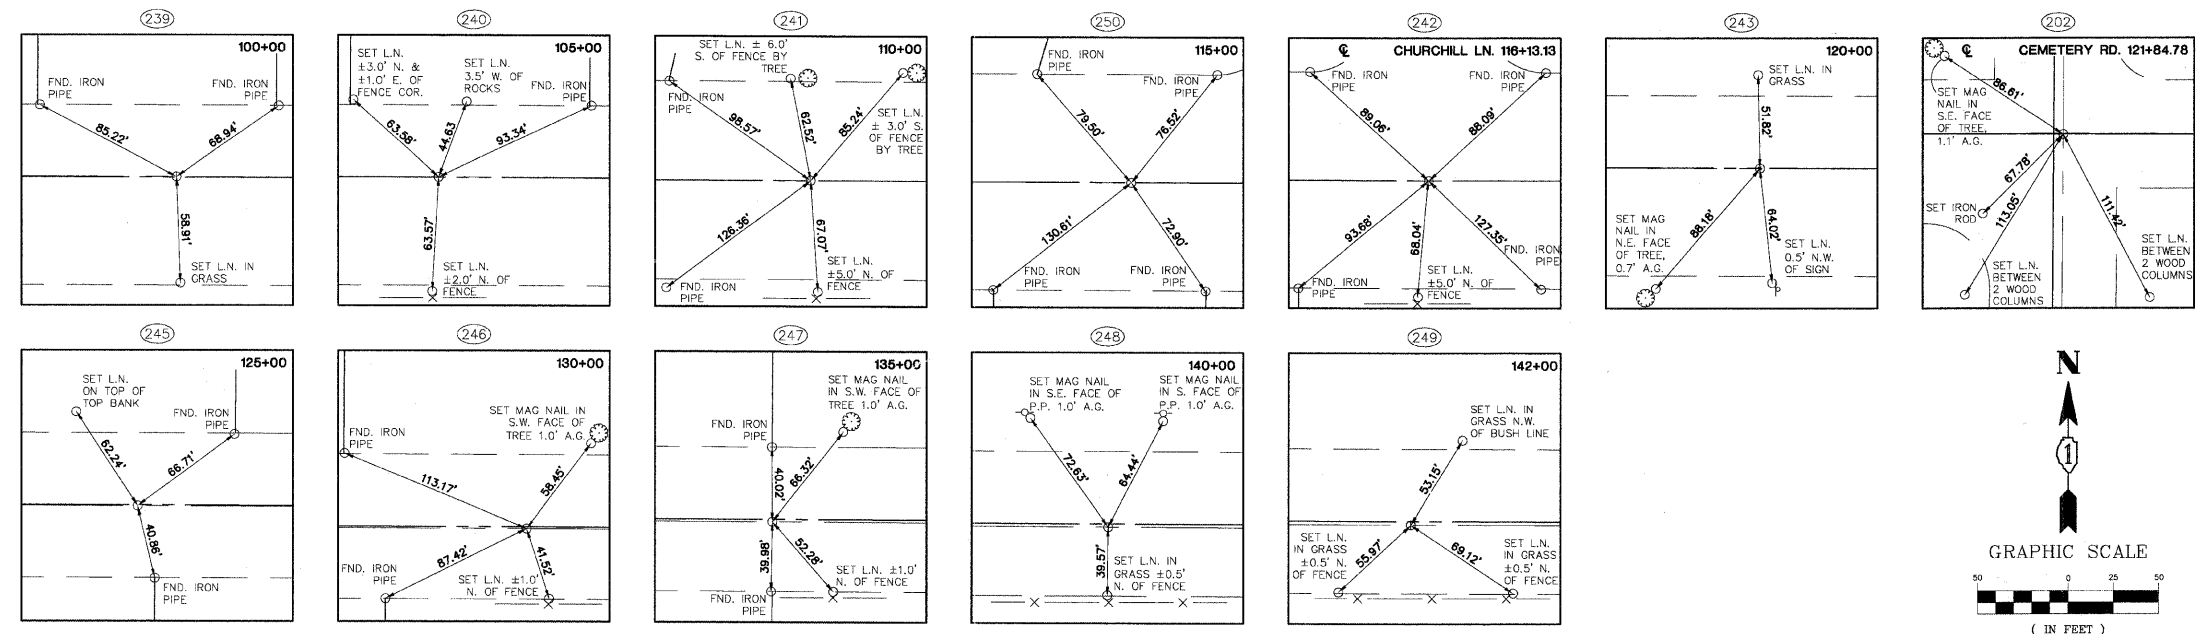
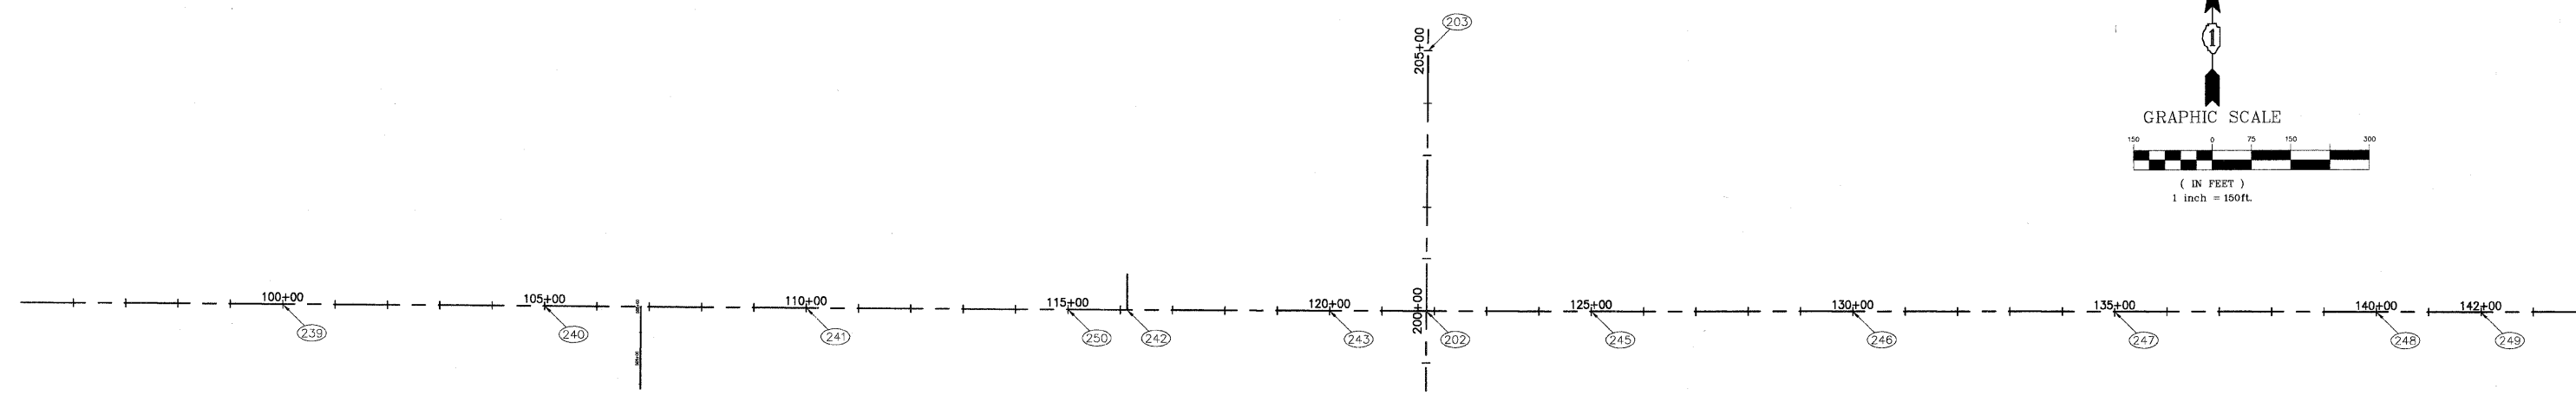


F.A.U. R.T.E.	SECTION	COUNTY	TOTAL SHEETS	SHEET NO.
1223	00-00047-00-FP	LAKE	180	17
WASHINGTON STREET CENTERLINE TIES				
CONTRACT NO. 83845		ILLINOIS		

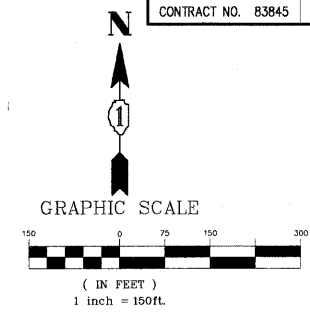

**LEGEND**  
 (202) CENTERLINE TIE REFER TO DETAILS

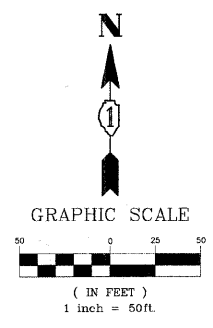

PLANS PREPARED BY:  
**GEWALT HAMILTON**  
 ASSOCIATES, INC.  
 Consulting Engineers & Surveyors  
 850 Forest Edge Drive  
 Vernon Hills, IL 60061  
 (815) 478-9700  
 (815) 478-9700 Fax

REVISIONS	
NAME	DATE
REV.-1 IDOT COMMENTS	02-03-06
REV.-2 PLANS STAGED	06-02-06
REV.-5 PRE-FINAL SUB	02-20-09
PS&S SUBMITTAL	04-10-09

ILLINOIS DEPARTMENT OF TRANSPORTATION  
**WASHINGTON STREET CENTERLINE  
 MAP AND TIES**  
 PROPOSED ROADWAY WIDENING  
 AND INTERSECTION IMPROVEMENTS  
**CEMETERY ROAD & WASHINGTON STREET**  
 SCALE: AS NOTED  
 DATE: 2-8-05  
 DRAWN BY: TJZ  
 DESIGNED BY: EMP  
 CHECKED BY: DWB